


540

ANNARS SKV. SÉRUPPRÁTTUM Í M 1:20 OG 1:50  
FRÁ ÖLLU GLUGGALAGSU RÝMI KOMI LOFTRESTING  
SKV. BYGGINGASAMÞYKKT


1-10-87  
Jóni Þorjónsson

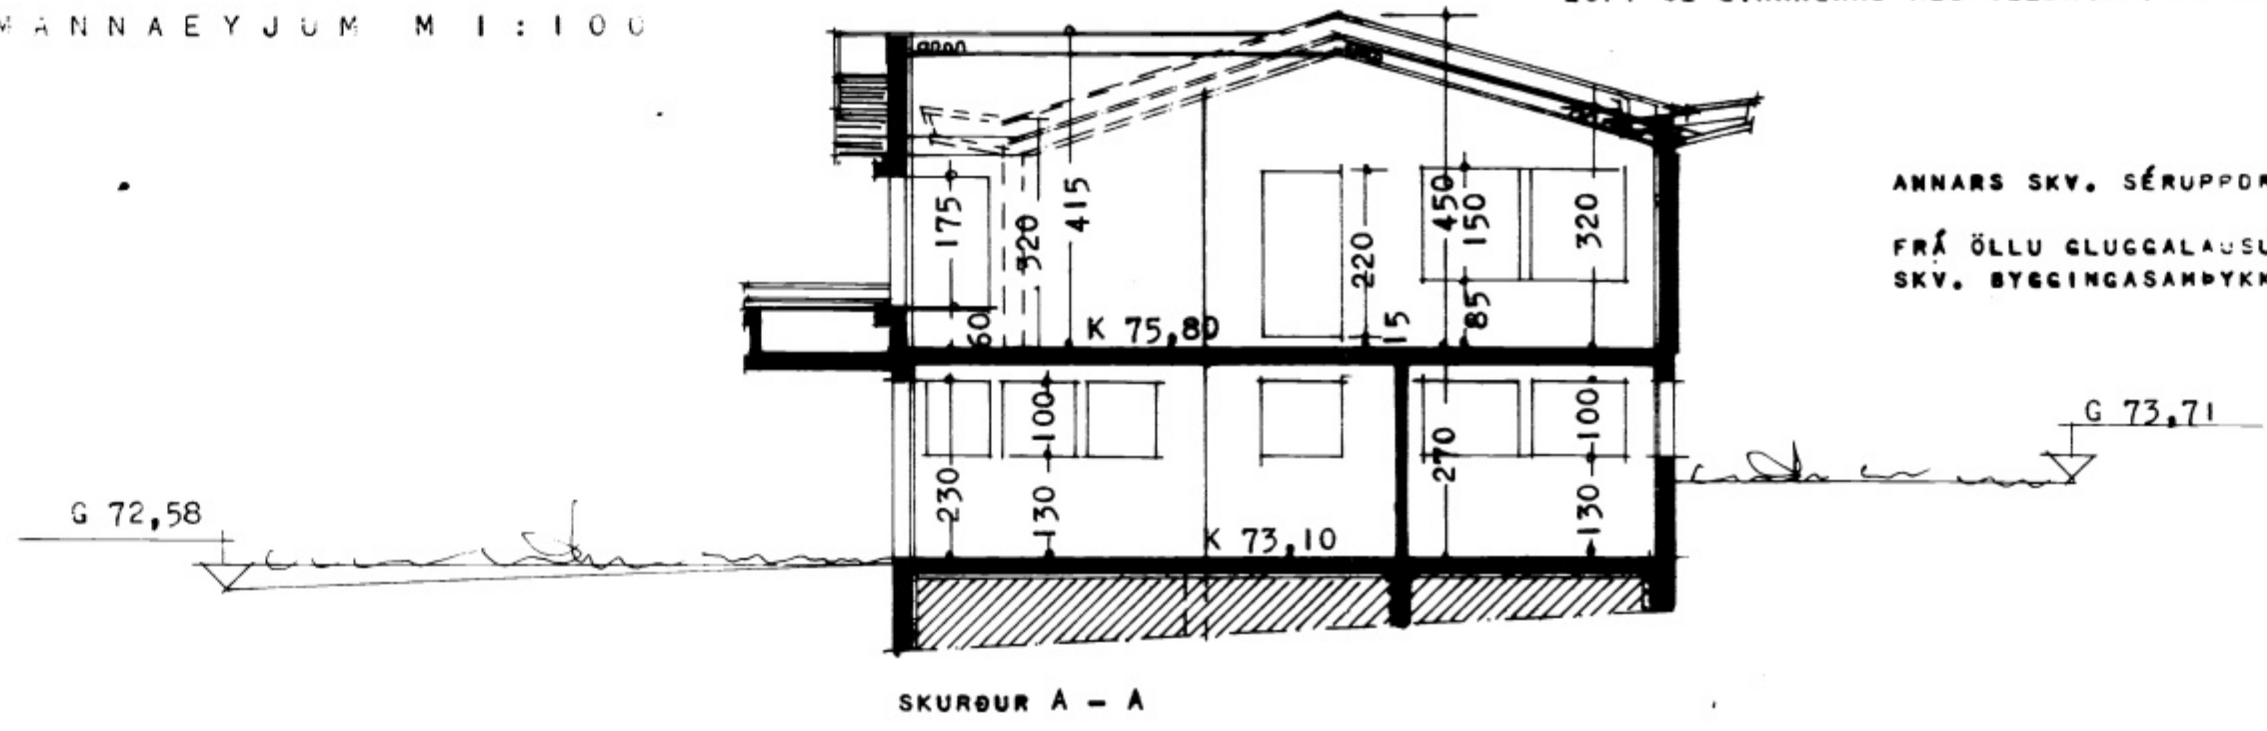


SKURÐUR A - A

KÓLNUNARTÖLUR

ÚTVEGGIR	0,95	W / M <sup>2</sup>	
ÞAK	0,30		0,20
GÓLF	0,40		

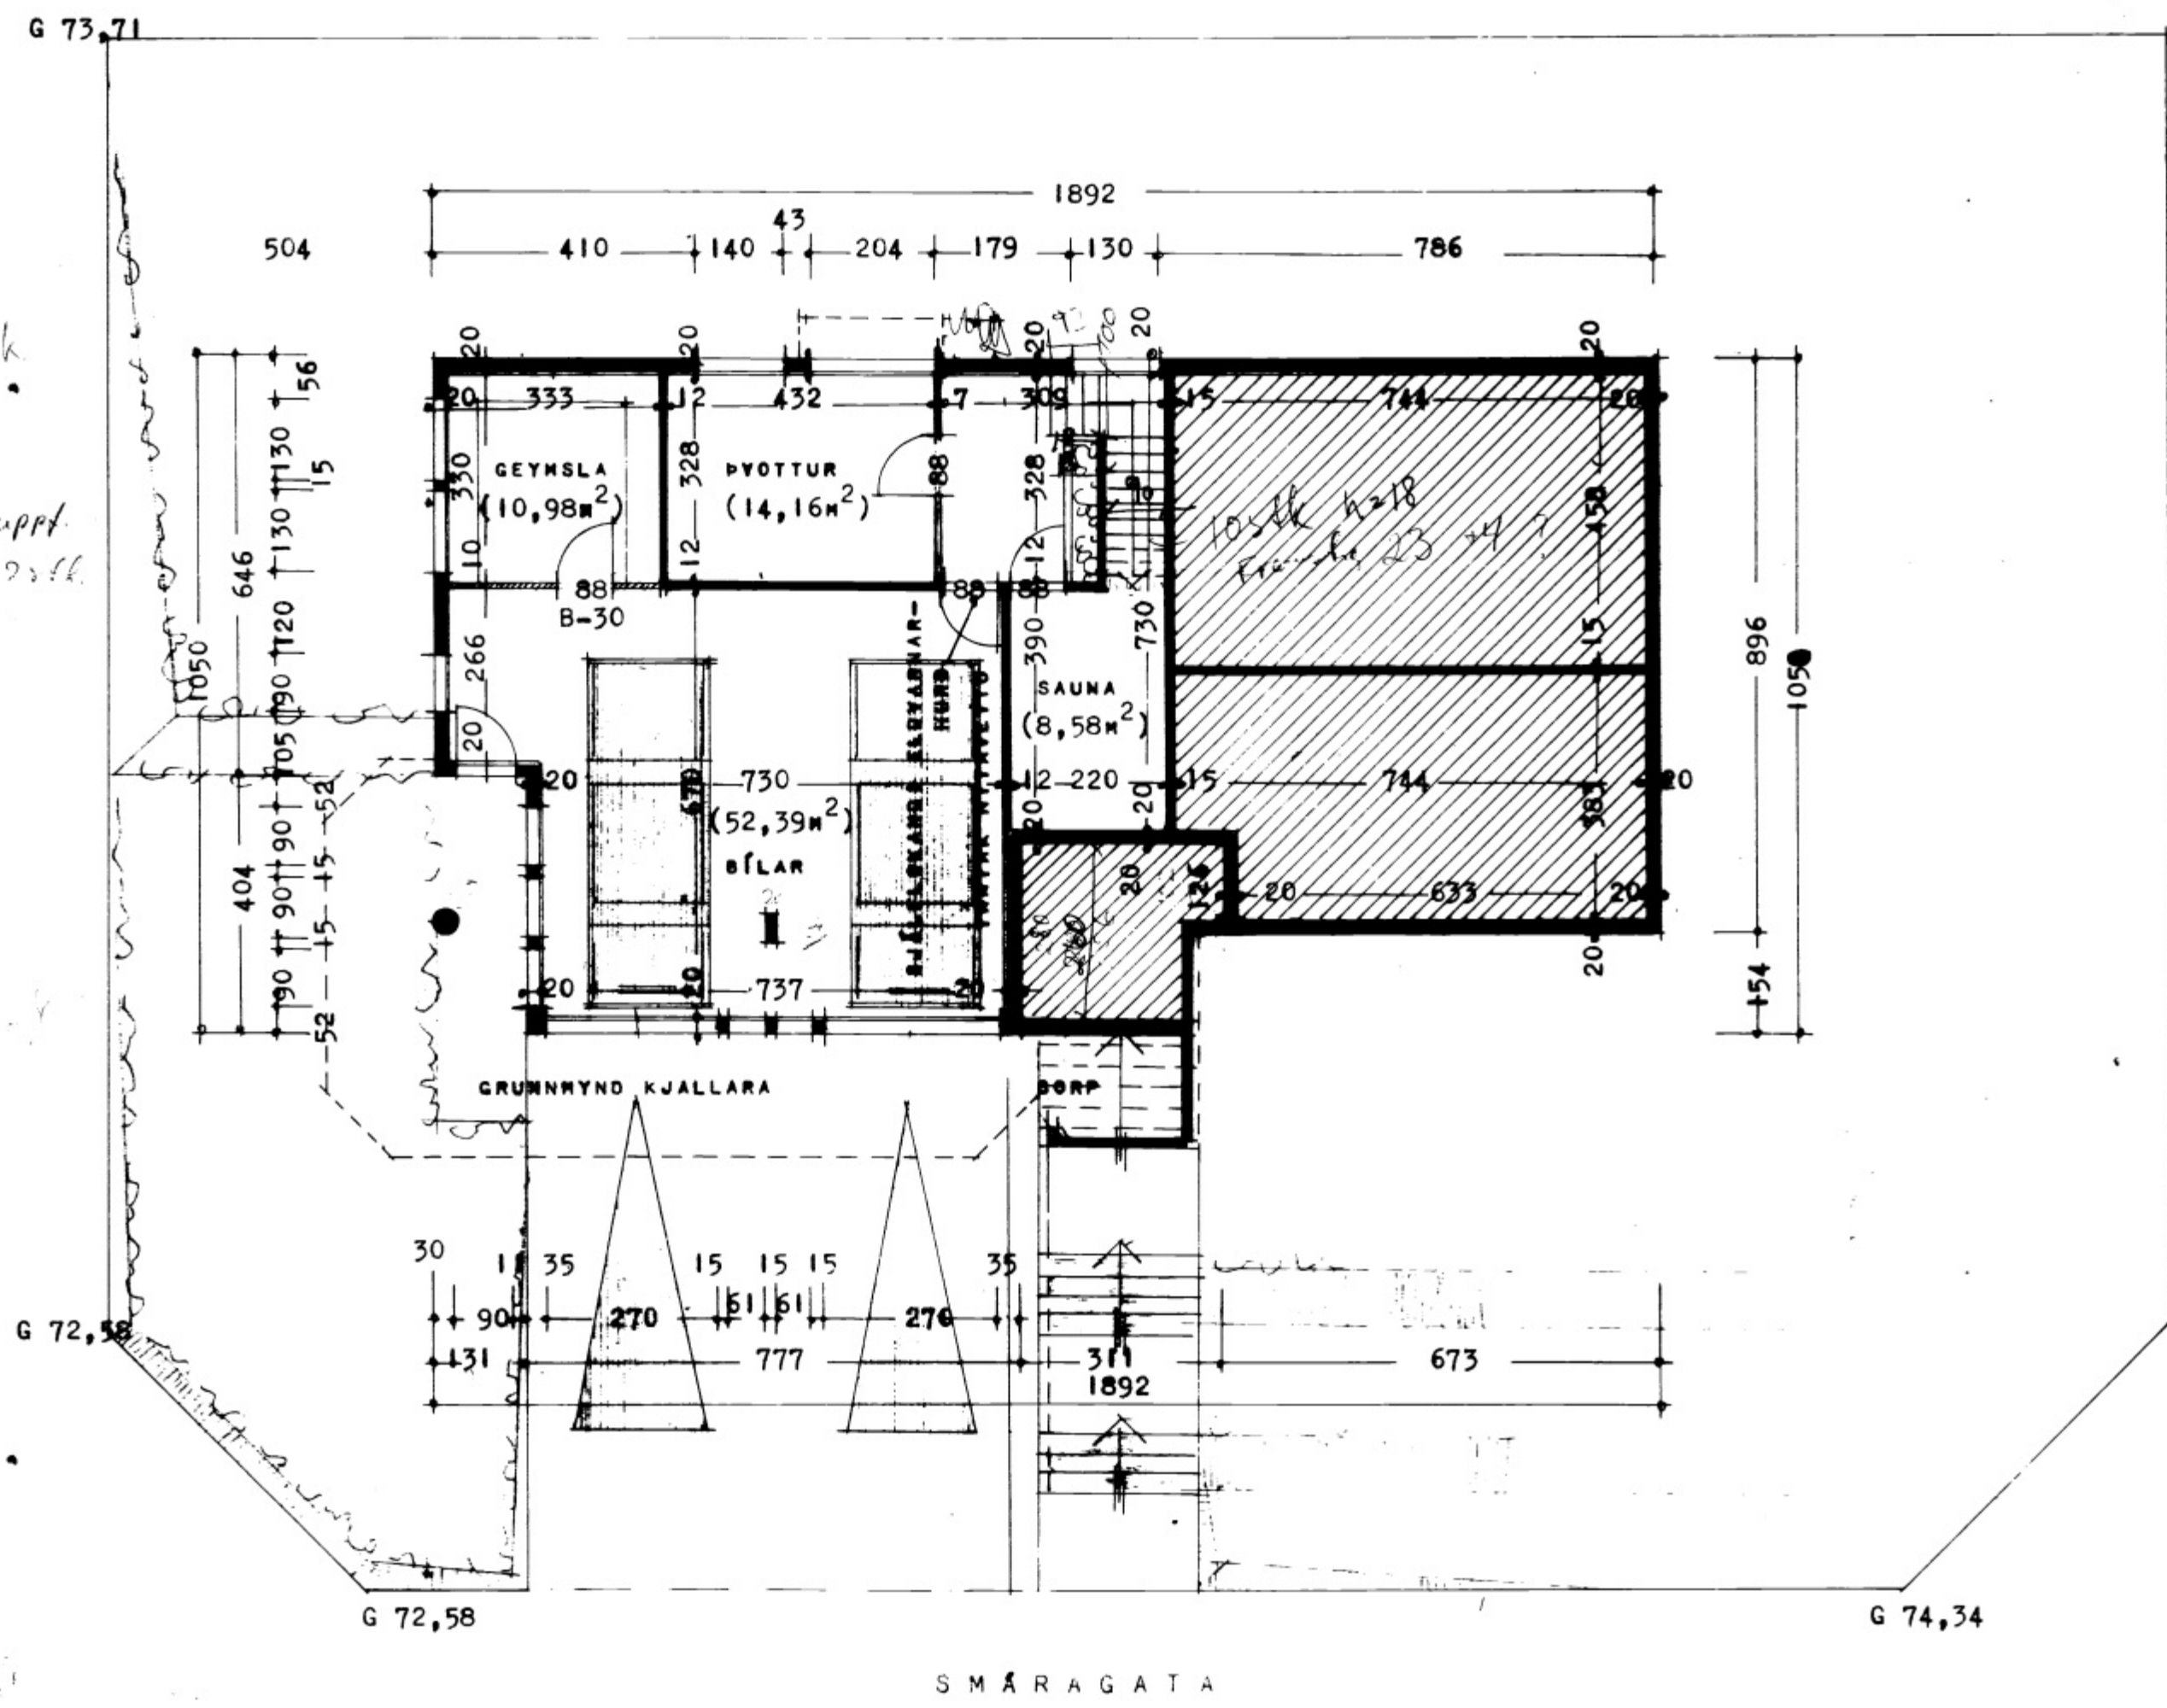

SMÁRAGATA

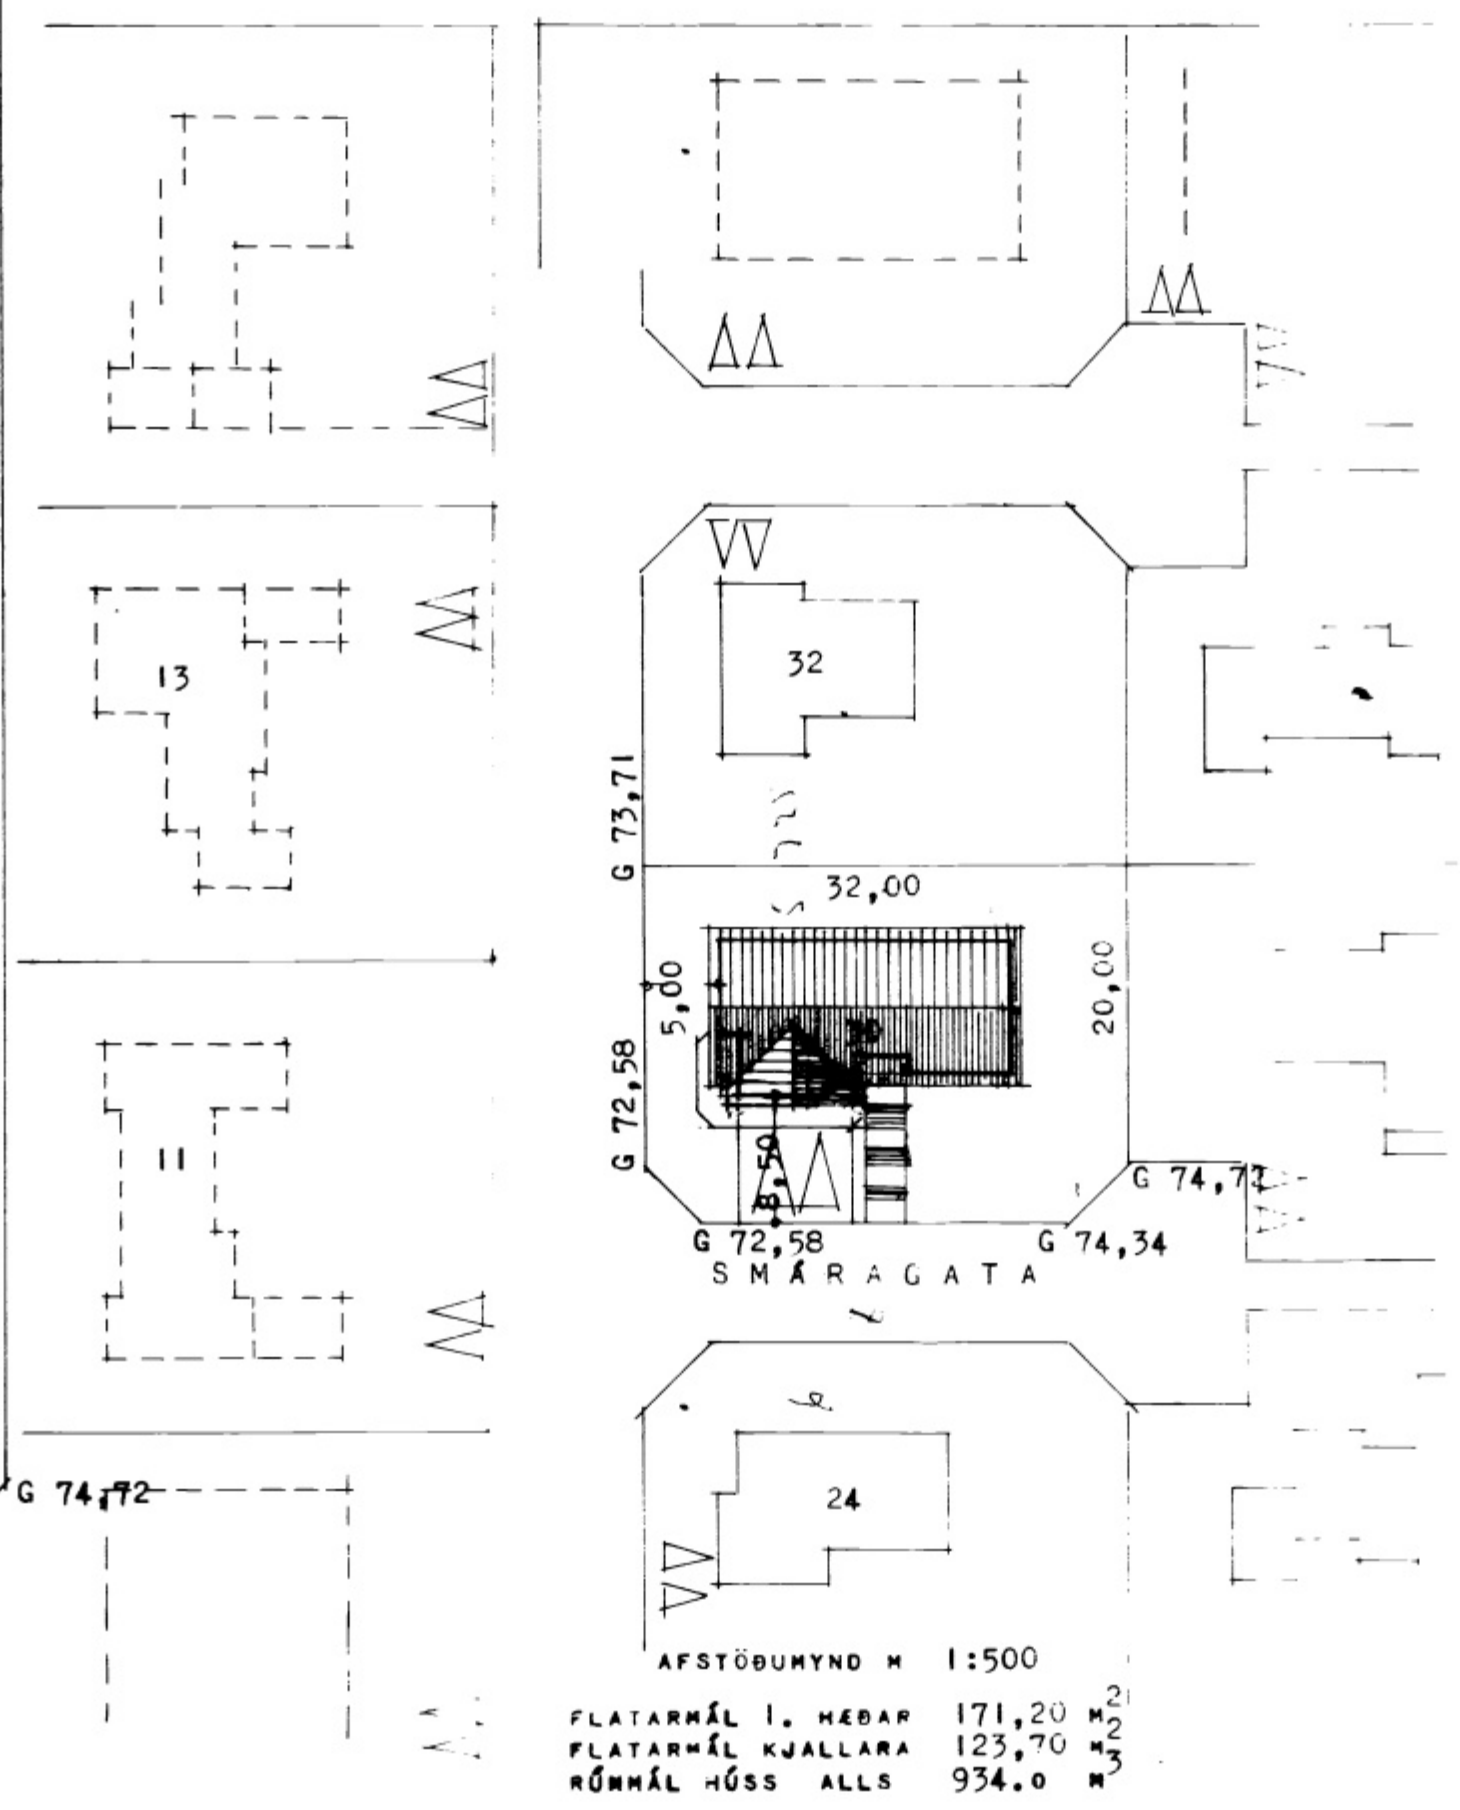

AFSTÖÐUMYND M 1:500

FLATARMÁL I. HEBAR	171,20 M <sup>2</sup>
FLATARMÁL KJALLARA	123,70 M <sup>2</sup>
RÚNMÁL HÚSS ALLS	934,0 M <sup>3</sup>