


6072

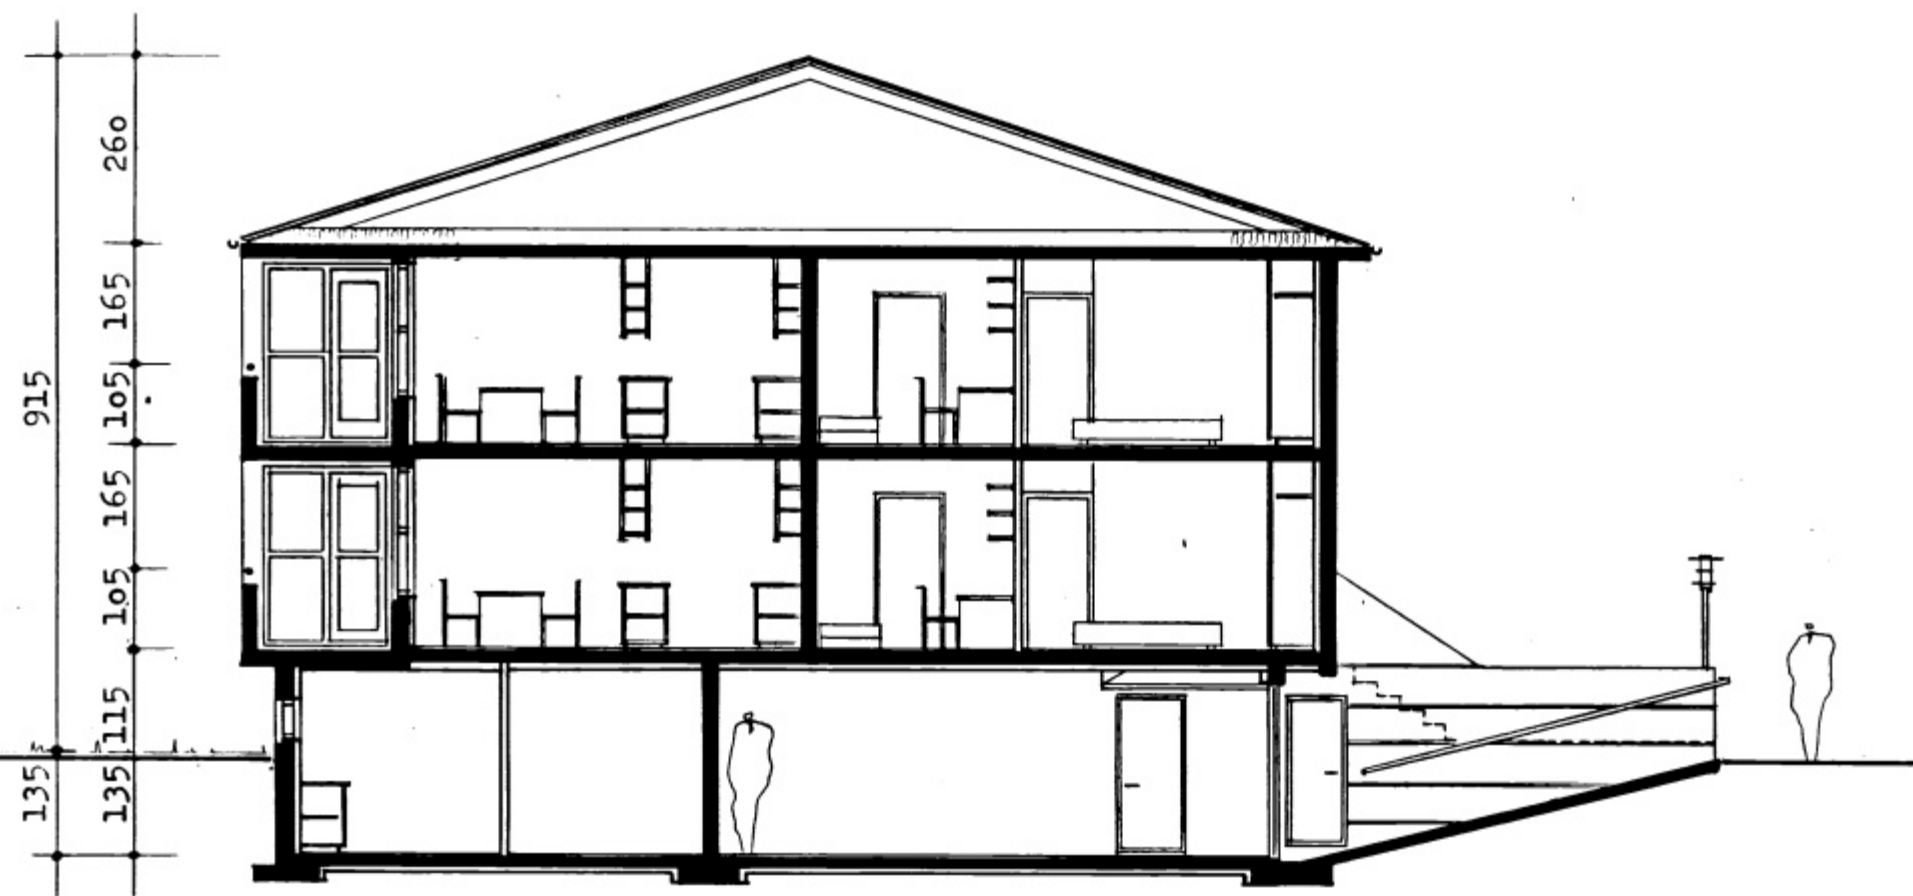

SNEIDING AA



SNEIDING BB



VESTUR



NORDUR

S Ó L H L í Þ 21 Vestmannaeyjum

Sneiðing AA og BB
Útlit

102

M. 1:100 D. 22.11.39

BALDUR Ó. SVAVARSSON arkitekt F A í
TÚNGÖTU 3 REYKJAVÍK sími 24025

Baldur Ó. Svavarsson