


BB

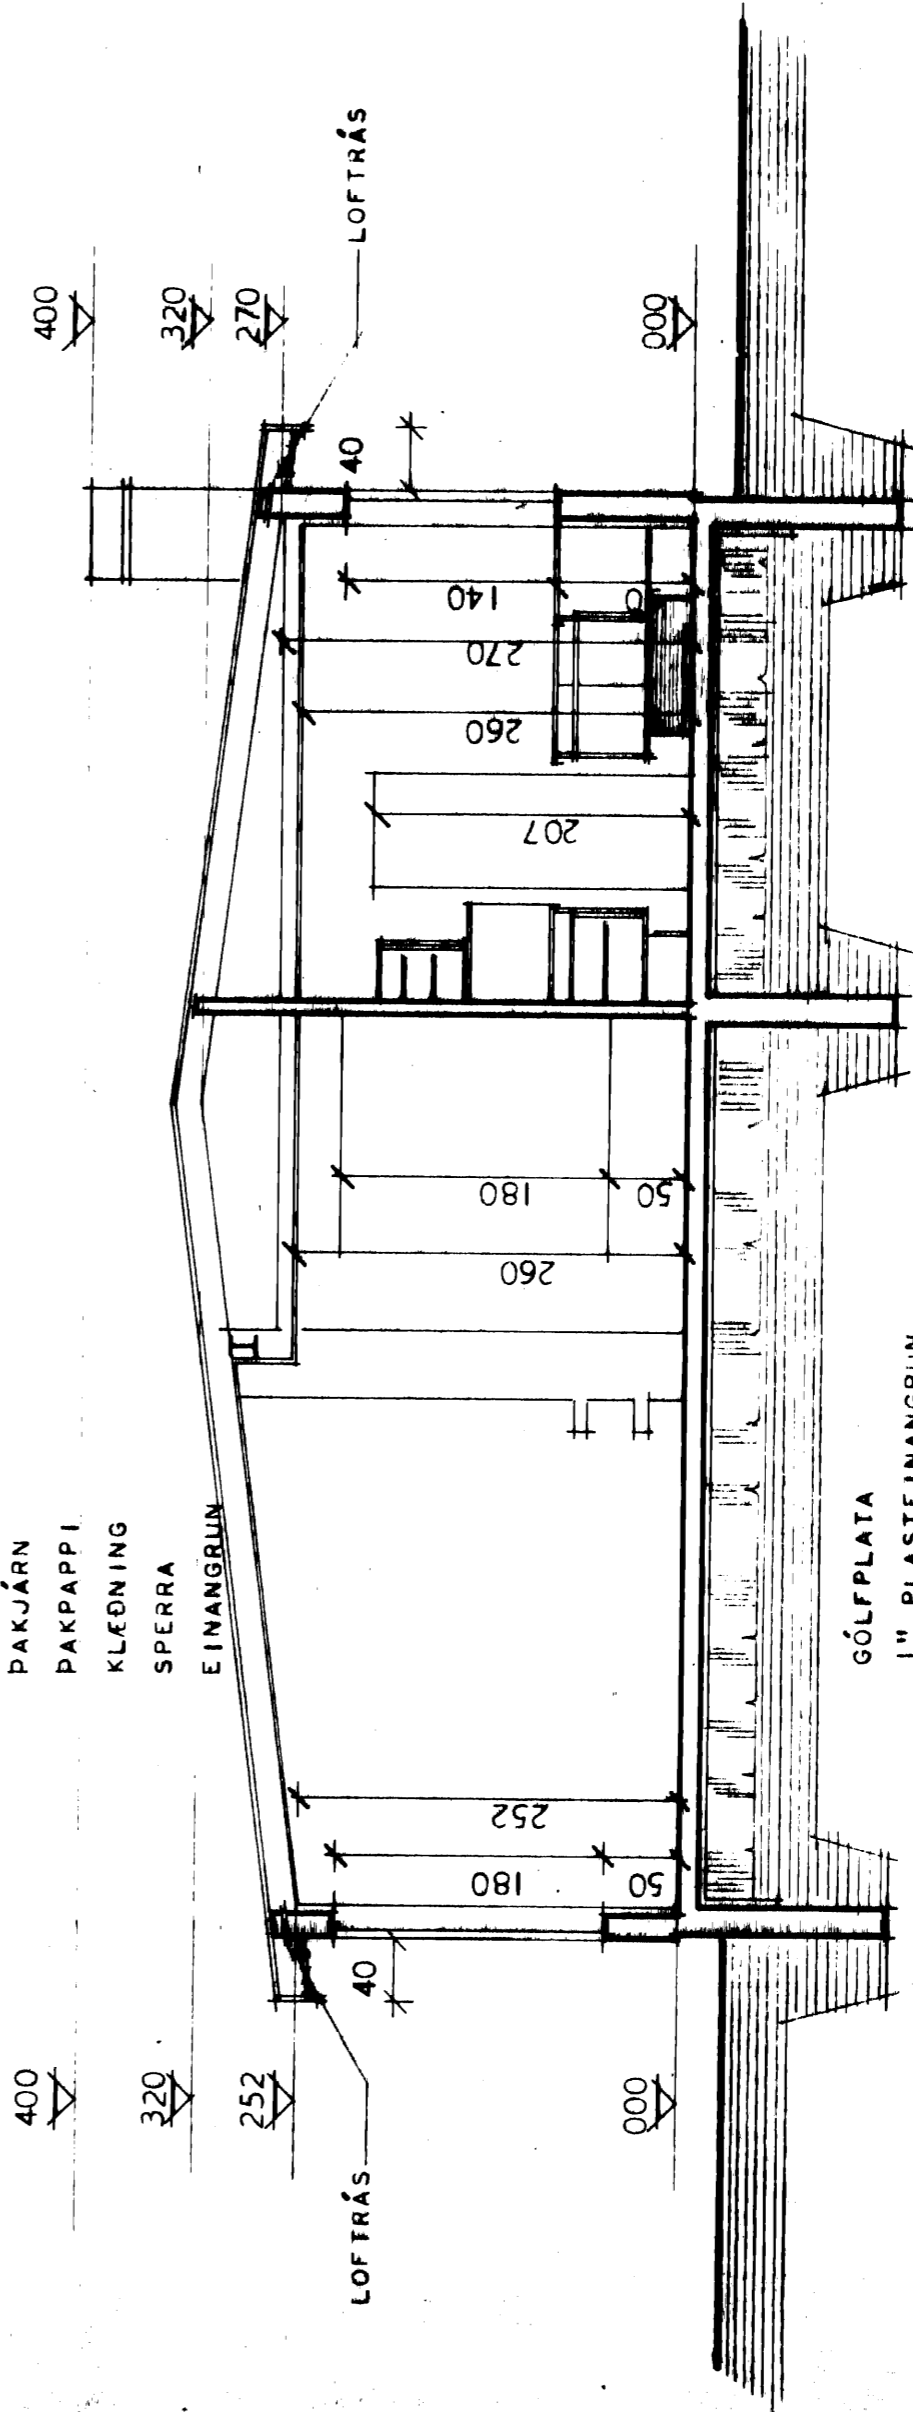

AA

GÓLFPLATA  
1" PLASTEINANGRUN  
PLASTDÚKUR  
SANDLAG CA 5 CM  
HRAUNMÖL EDA SANDLAUS MÖL MIN. 30 CM

HÚSNÆÐISMÁLSTOFNUN RÍKISINS		EINBYLJSHUS	
SNEIÐINGAR		VERK	
		1060	
MÁL 1:50		BLAD NR 3	
		1968	
<i>Handwritten signature and text</i> 101			