

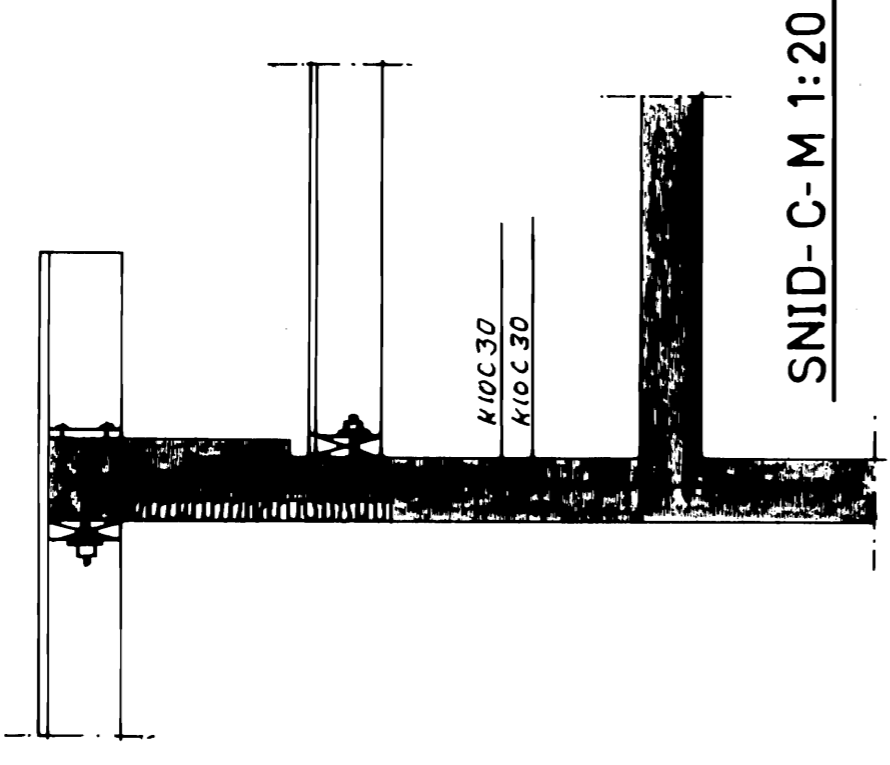
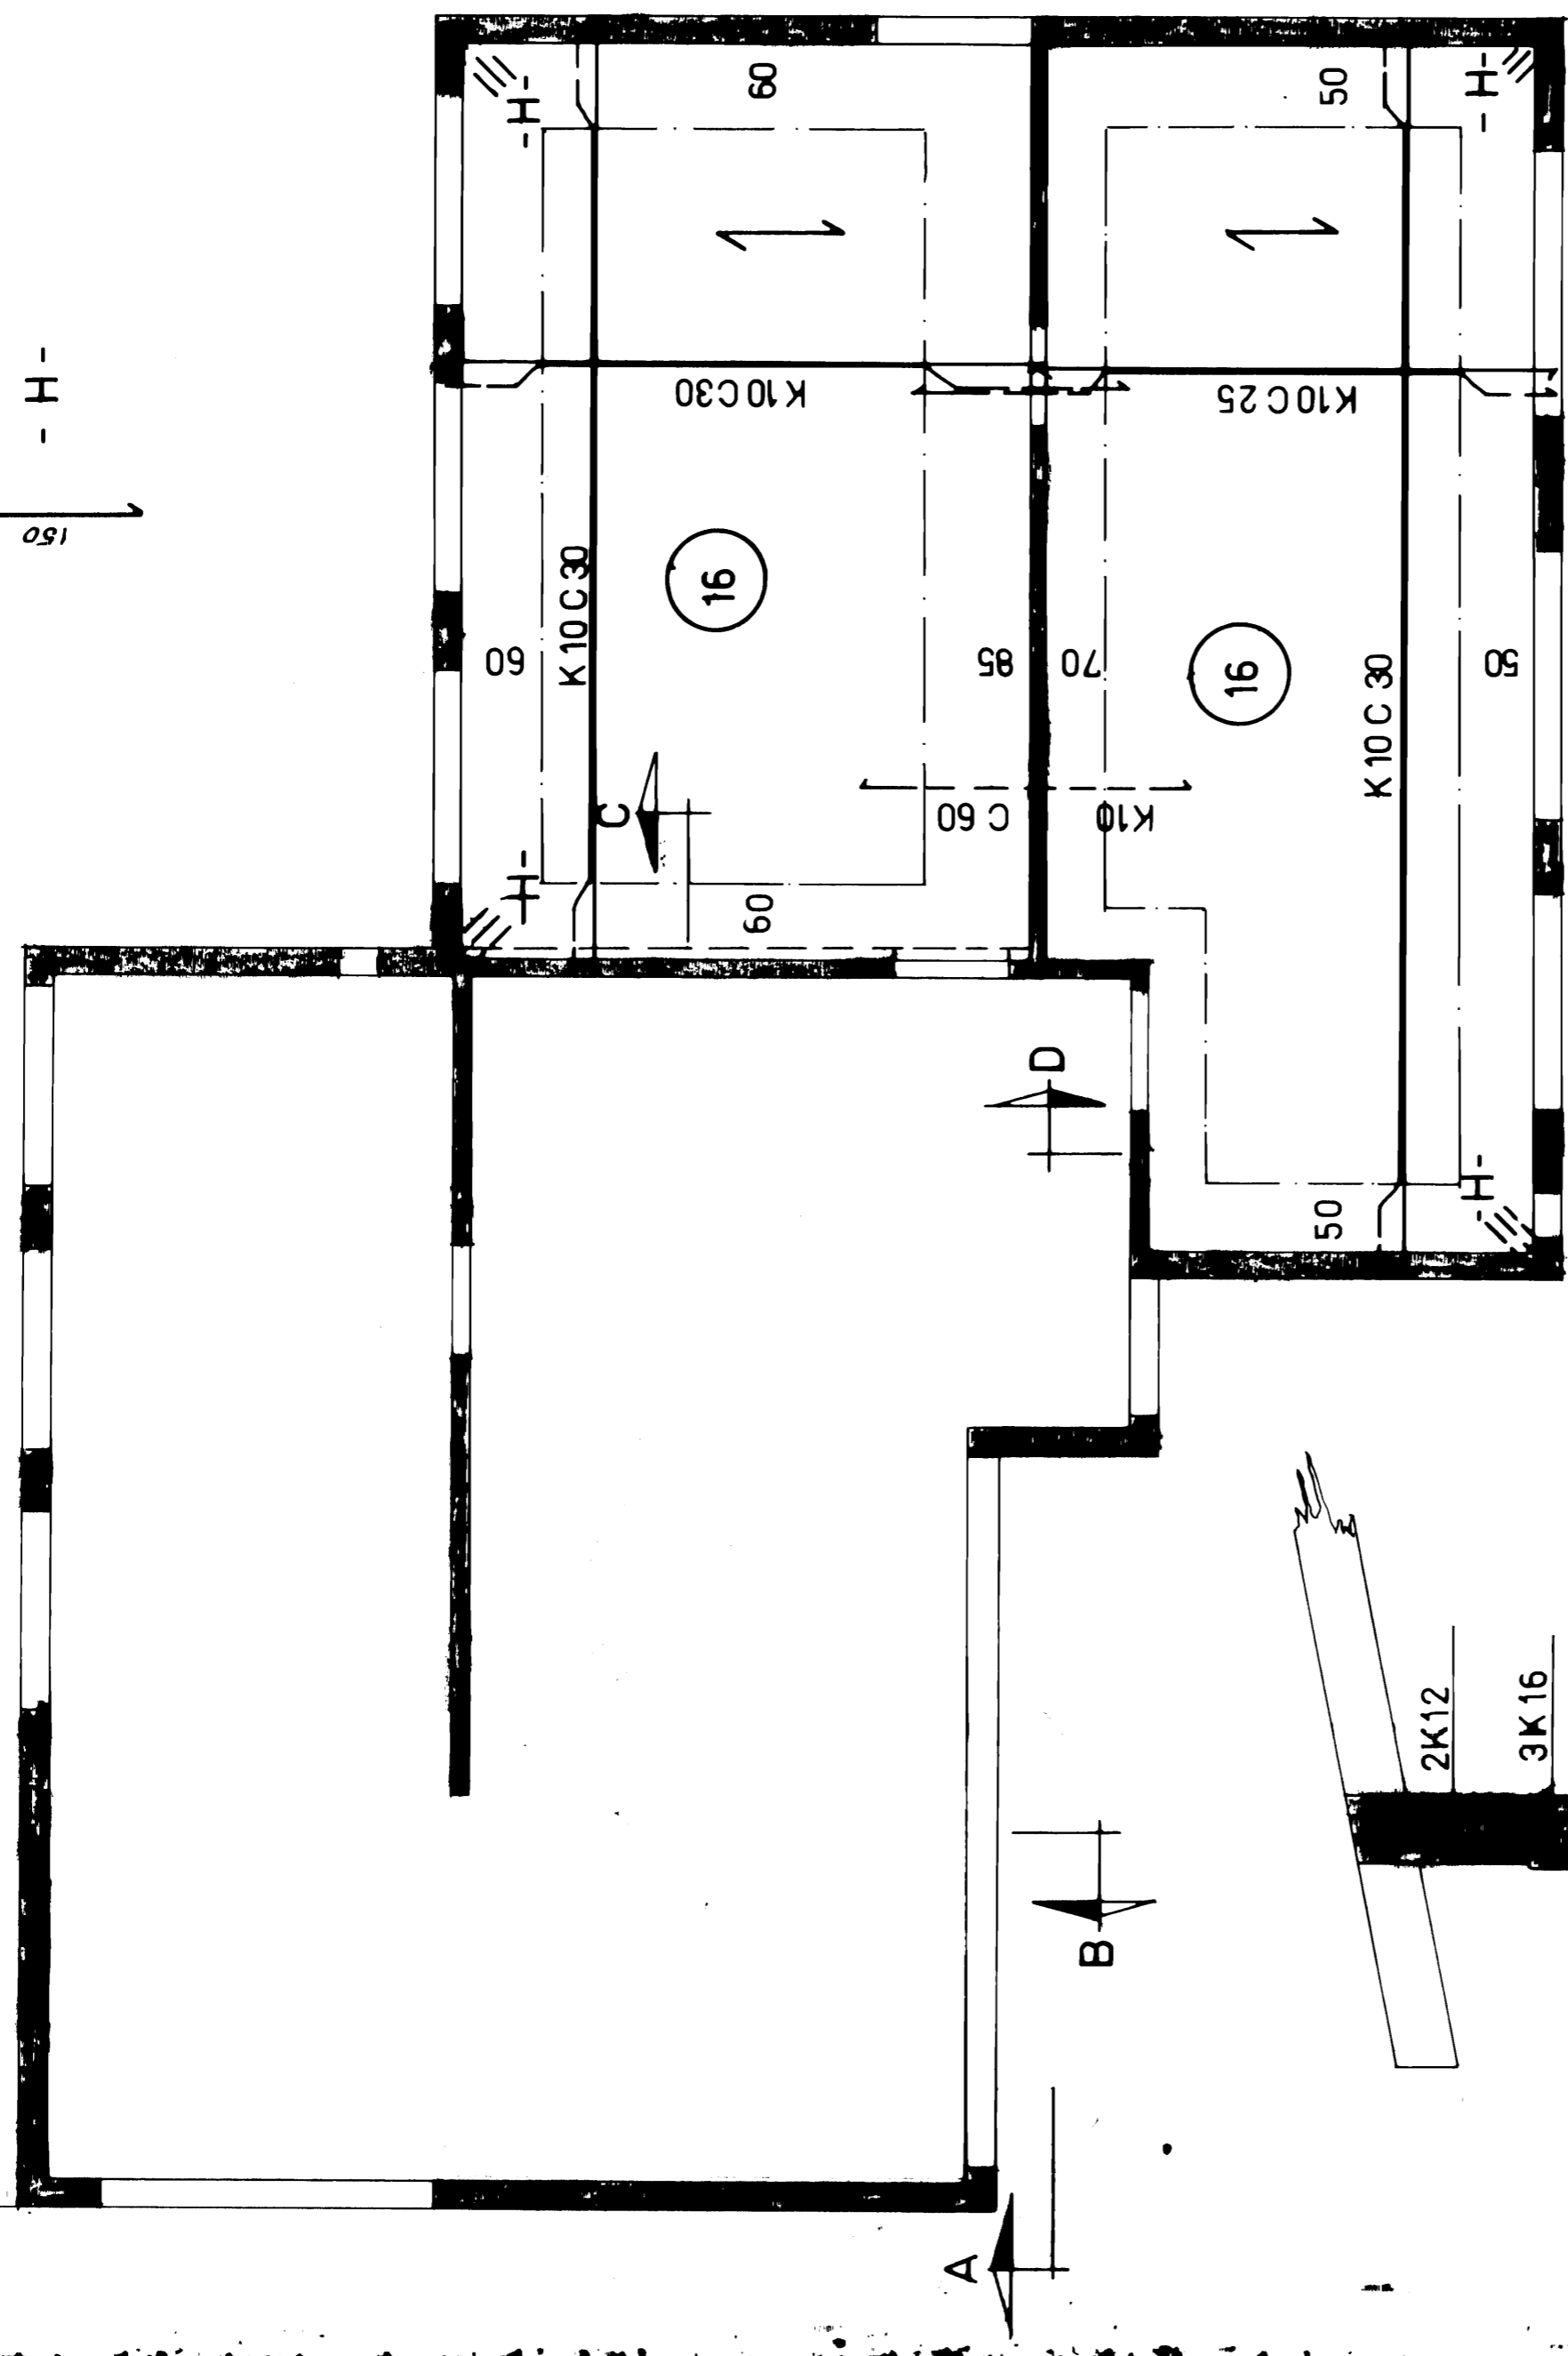
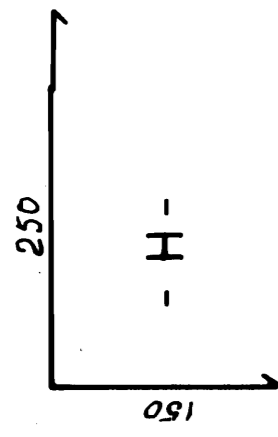


612

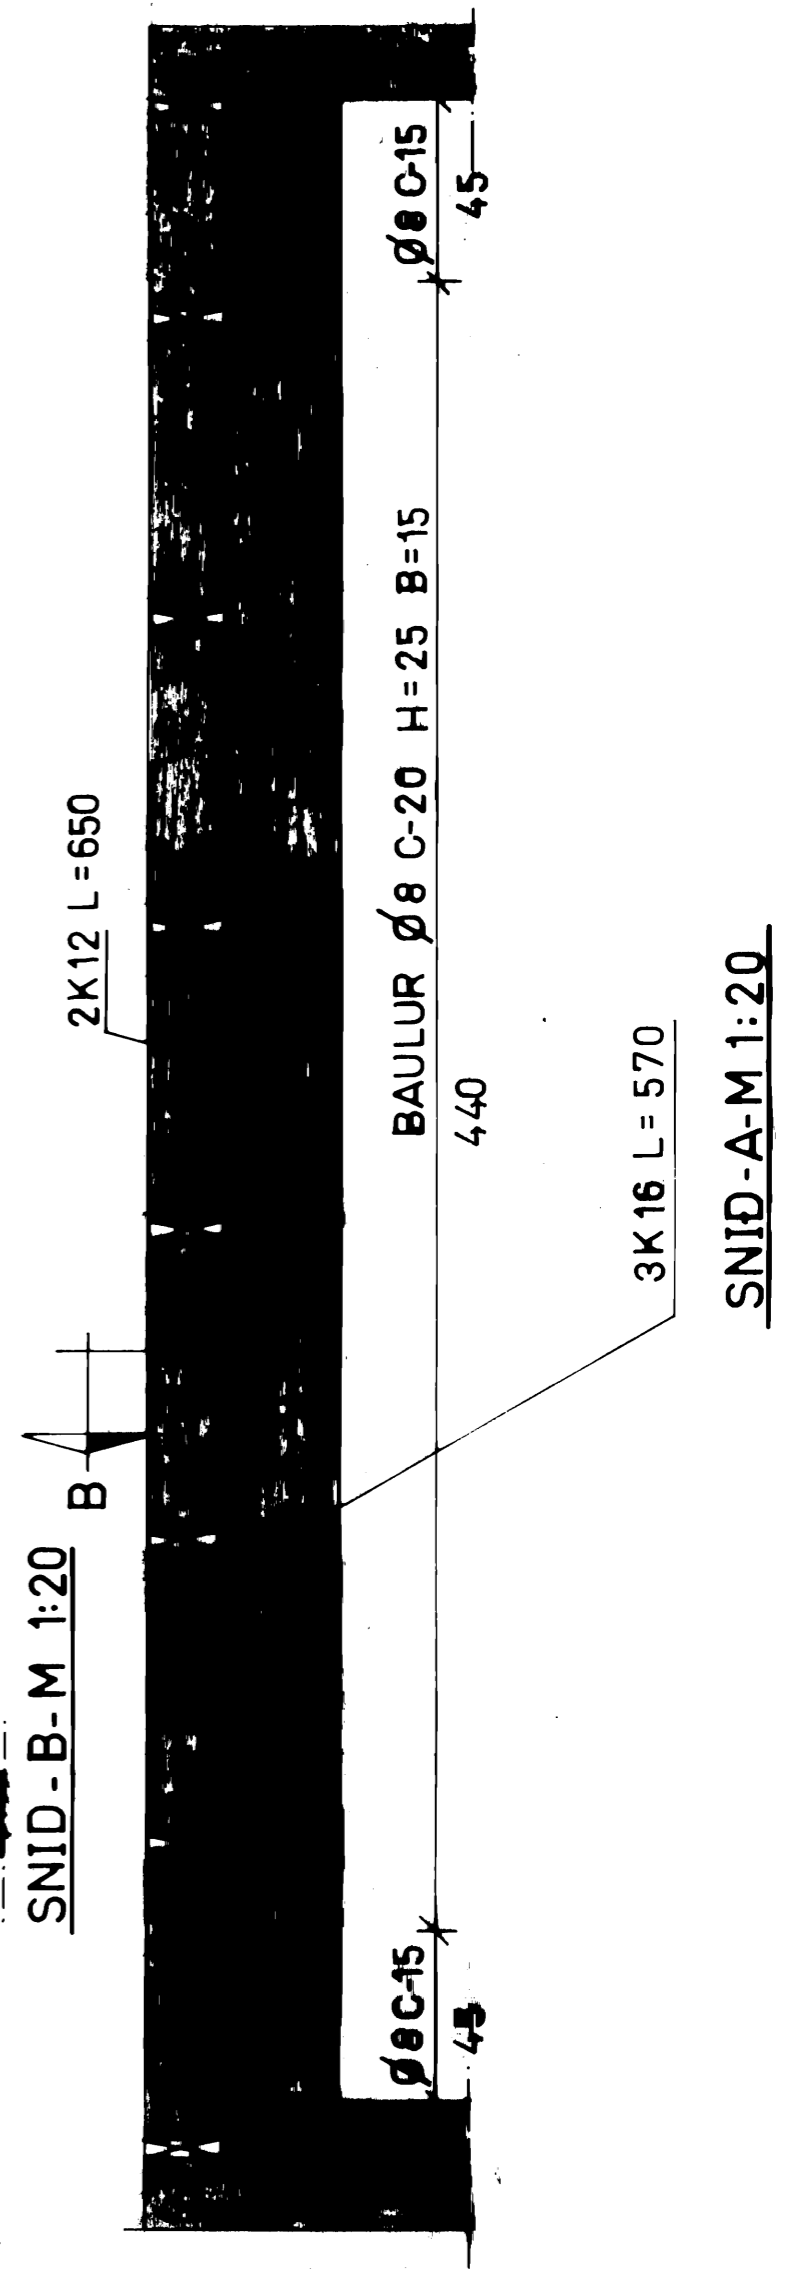

SKÝRINGAR
SJA V-76-2-3.

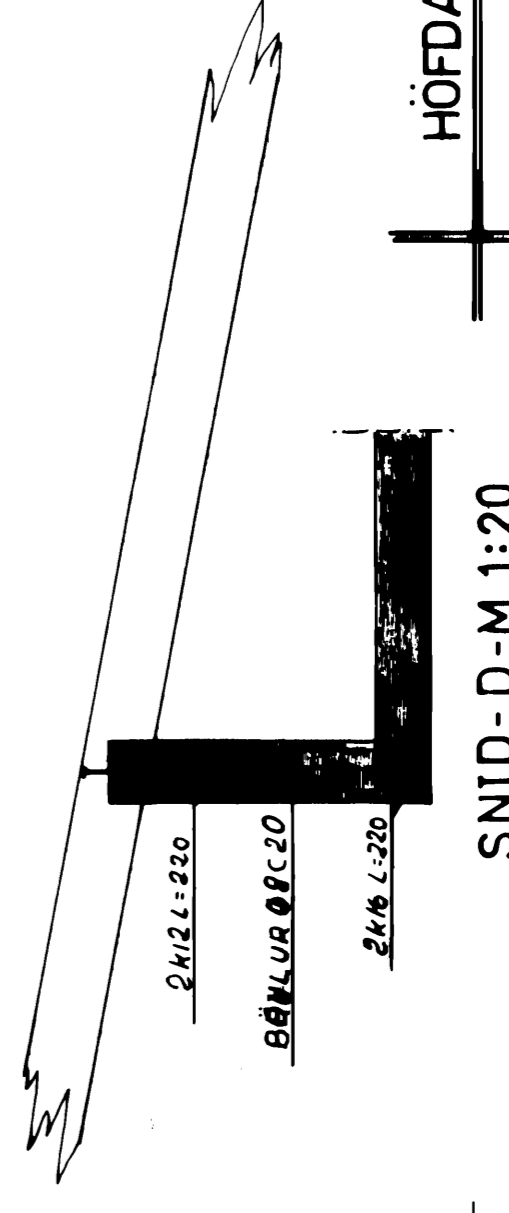

HÖFDAVEGUR 65	
VIDAR MADALSTEINS TÆKNIFR.	
1:50 1:20	JÁRBENT STEINSTEYPA
FEBR.-76 -	LOFTPLATA NÁÐMÆR
V76-2-4	GRUNNMYND 06 SNJD.

Uth. M. Pálsson