
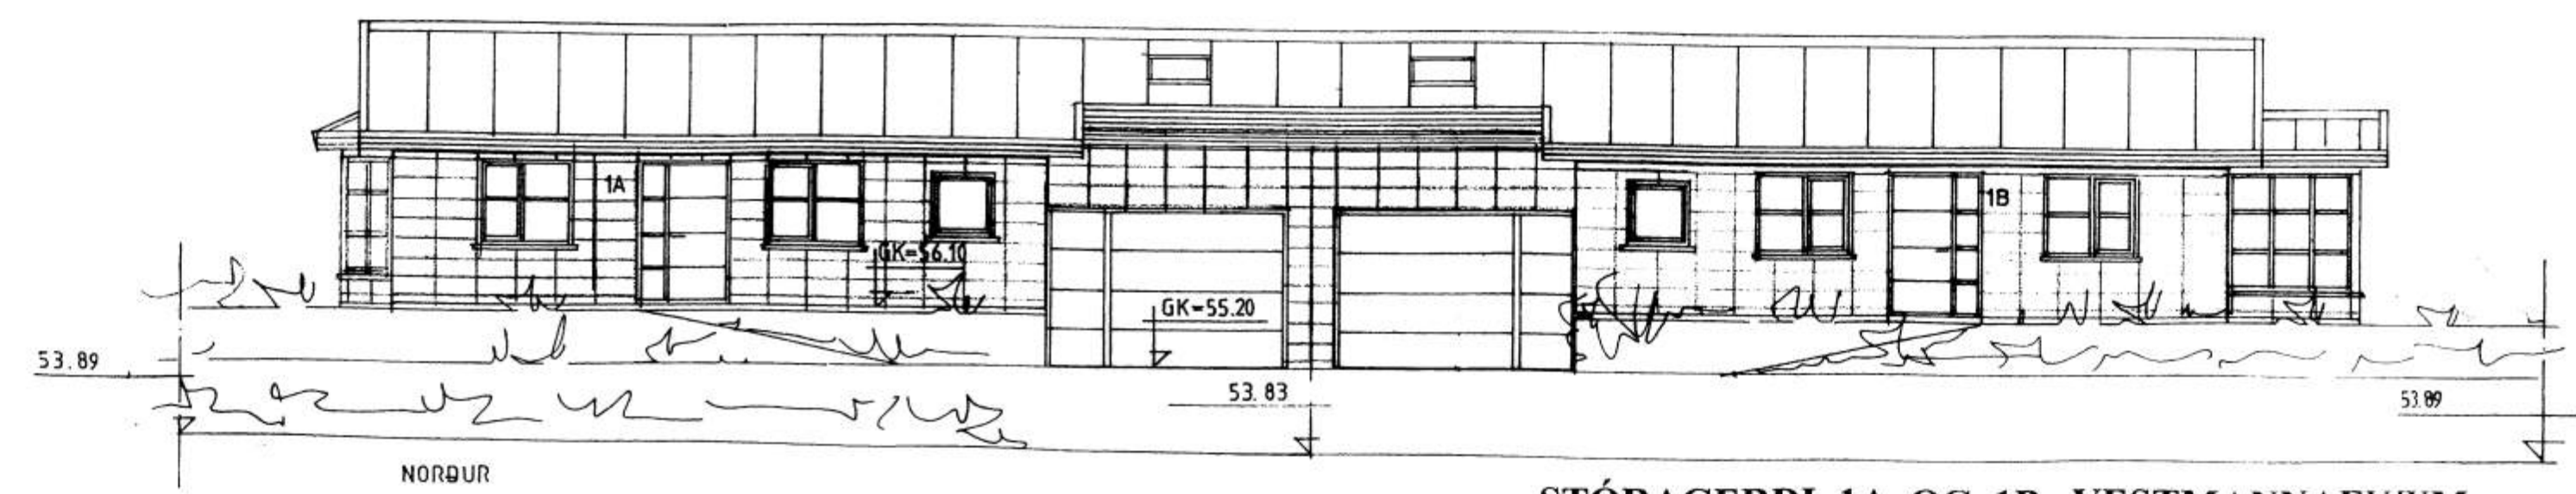
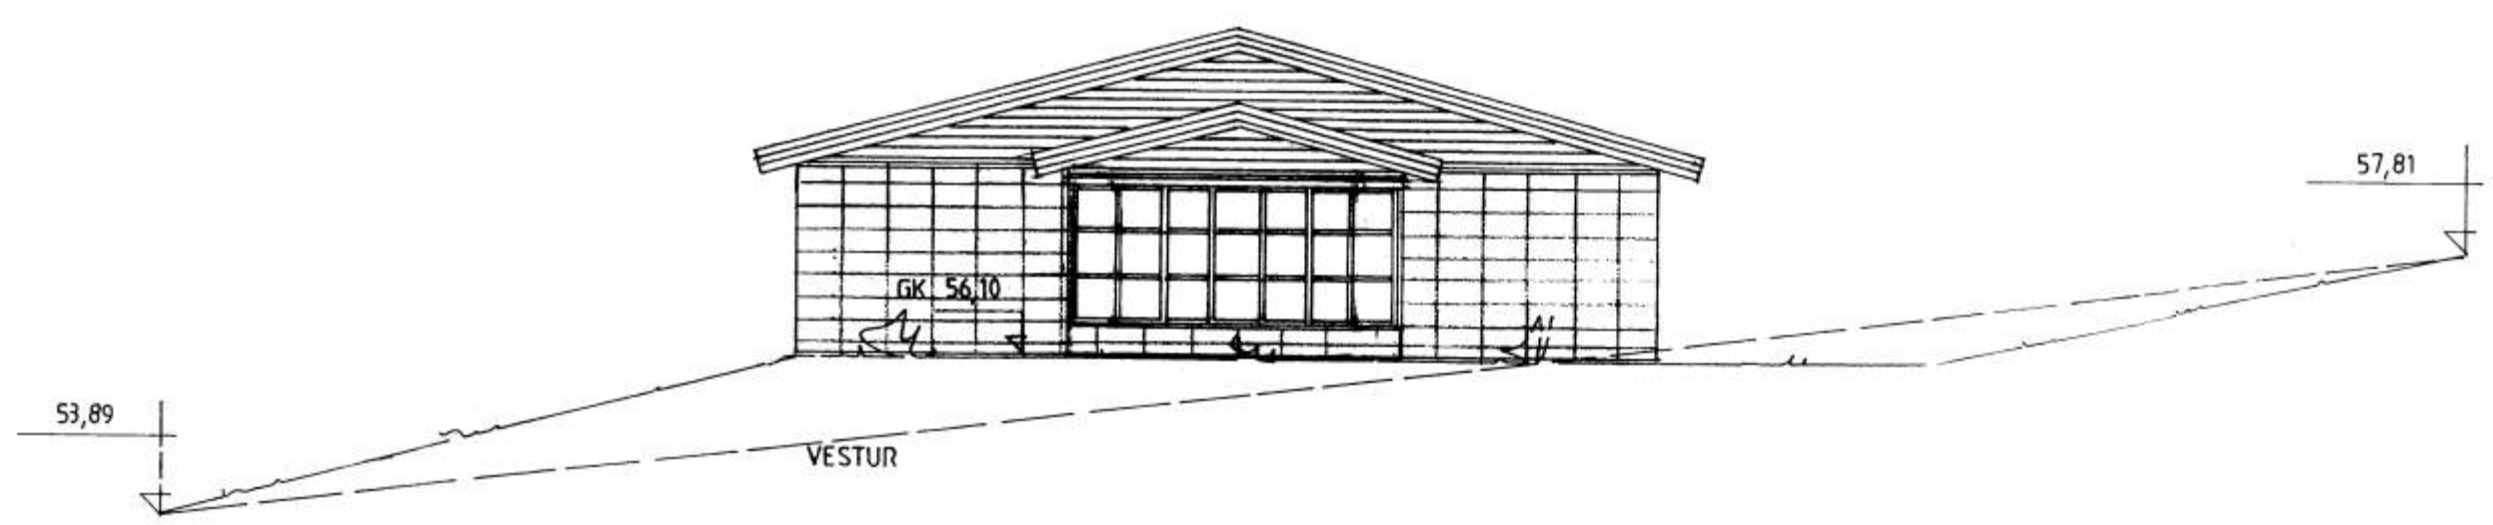
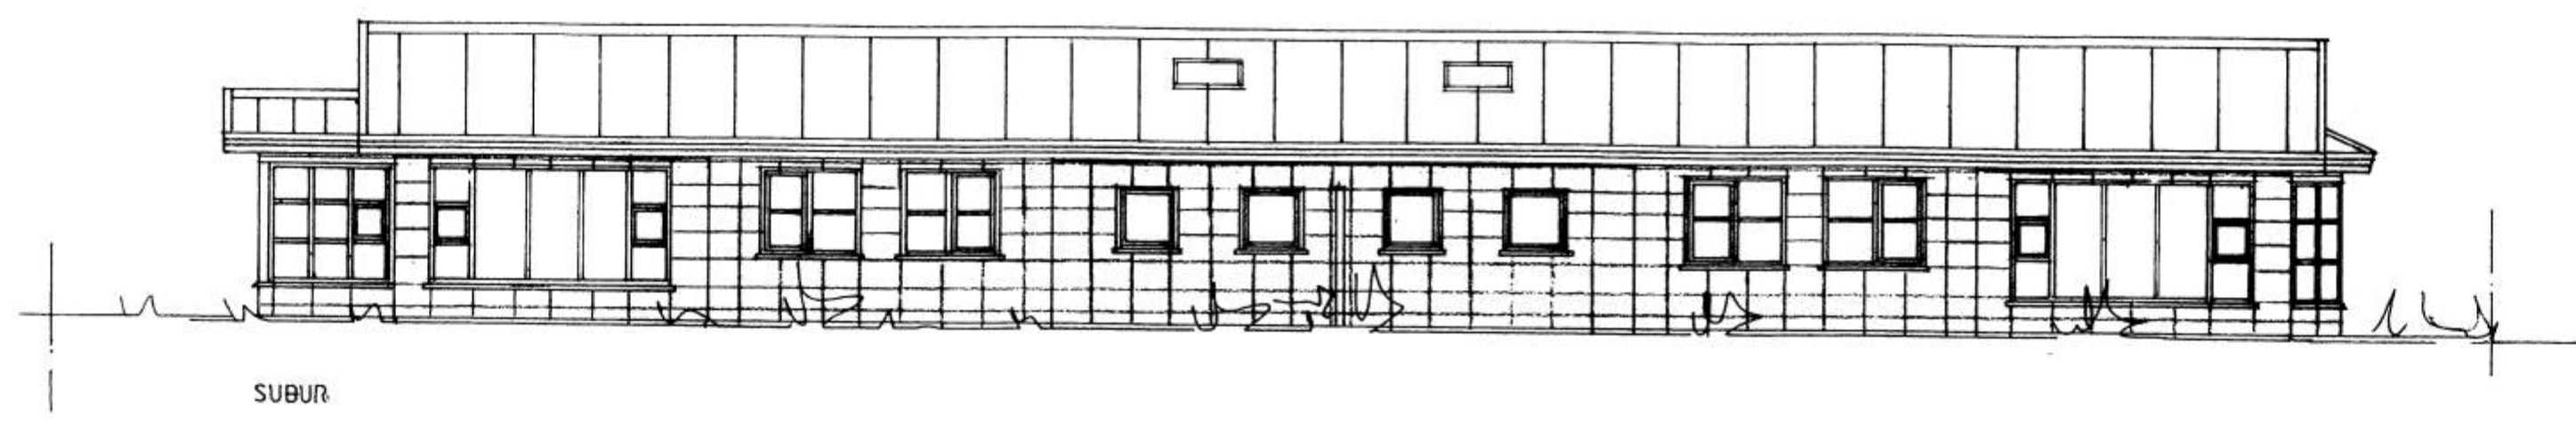


669

SAMPYKKT / SKIPULAGSNEFND

02 OKT. 2002

Jóhann Pétursson  
BYGGINGARFULLTRUINN / VESTMANNNAEYJUM

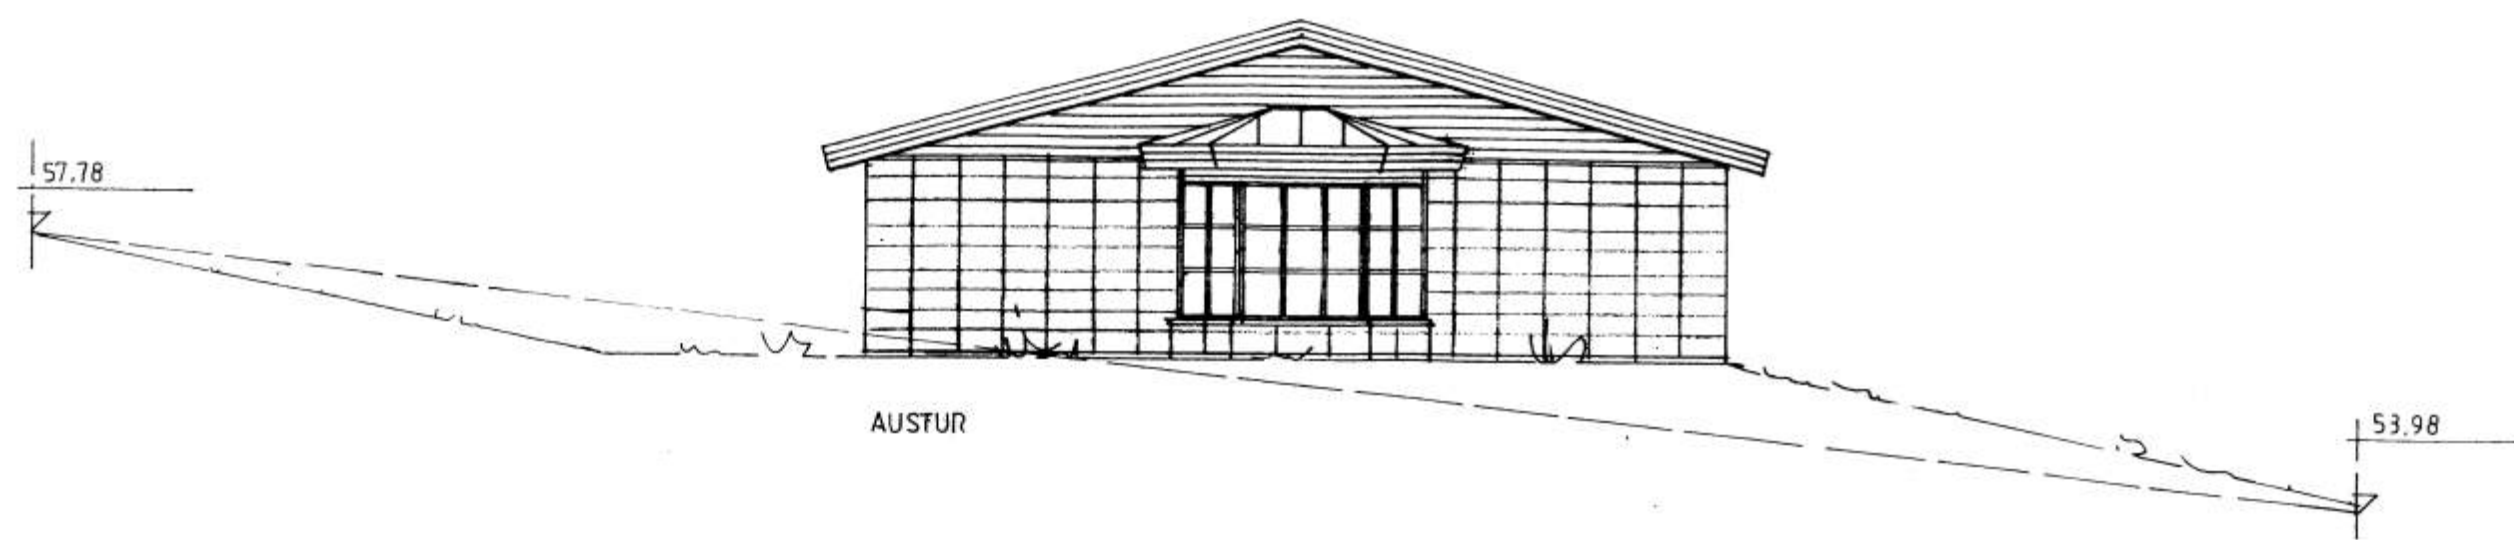

**STÓRAGERÐI 1A OG 1B, VESTMANNNAEYJUM.**

ÚTLIT. MKV. 1:100

2001-11-05 IBR 2002-08-20 JP/SS

Jóhannes Pétursson 010448-3959 S - 567-5107

Sigurður Sigurðsson 021146-2349 S - 566-6613

**ABS** teiknistofa S - 566-6613 567-5107 Nr.