
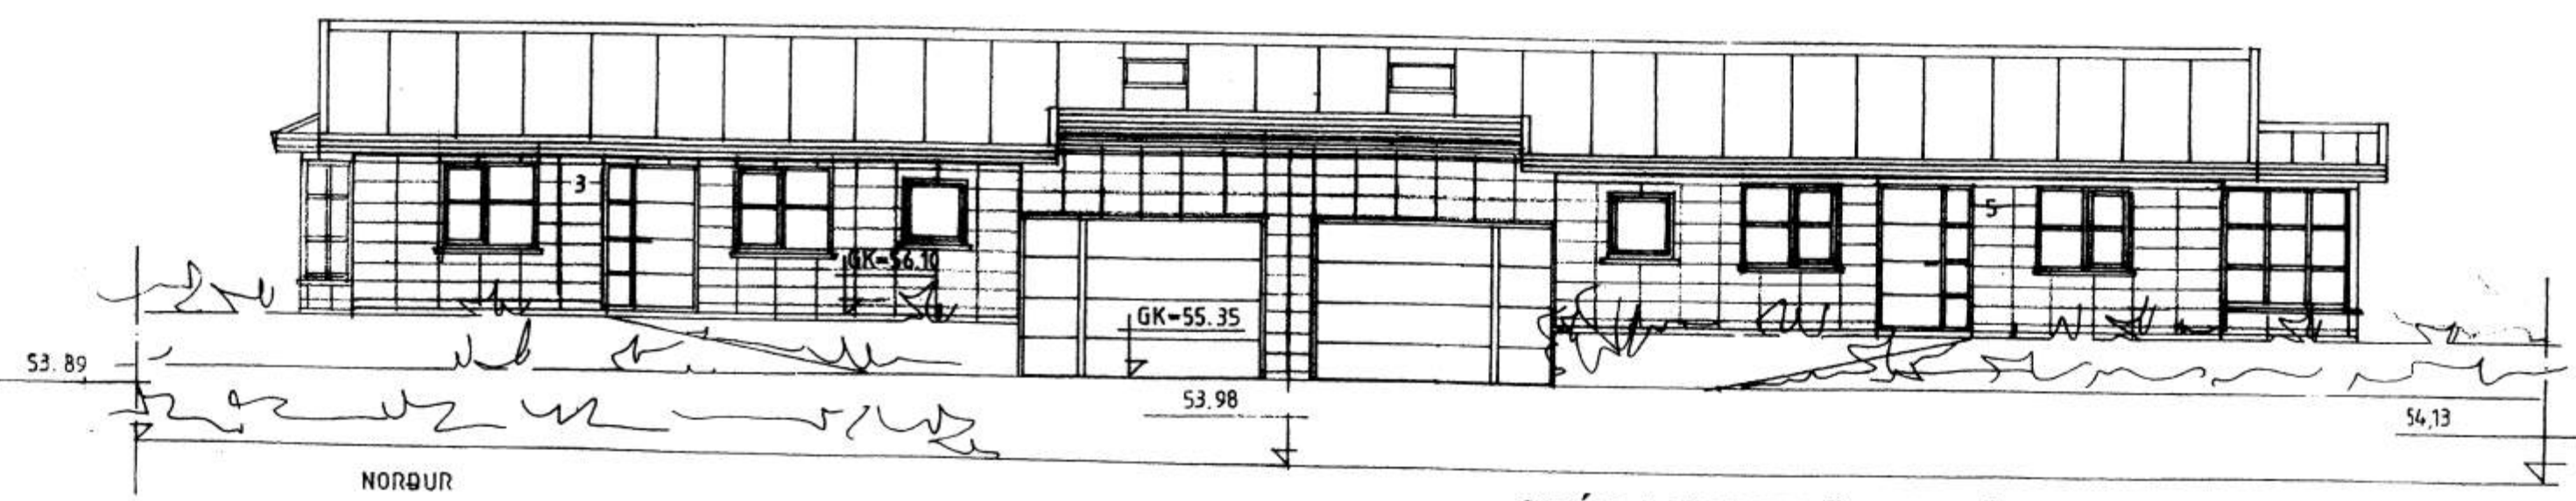
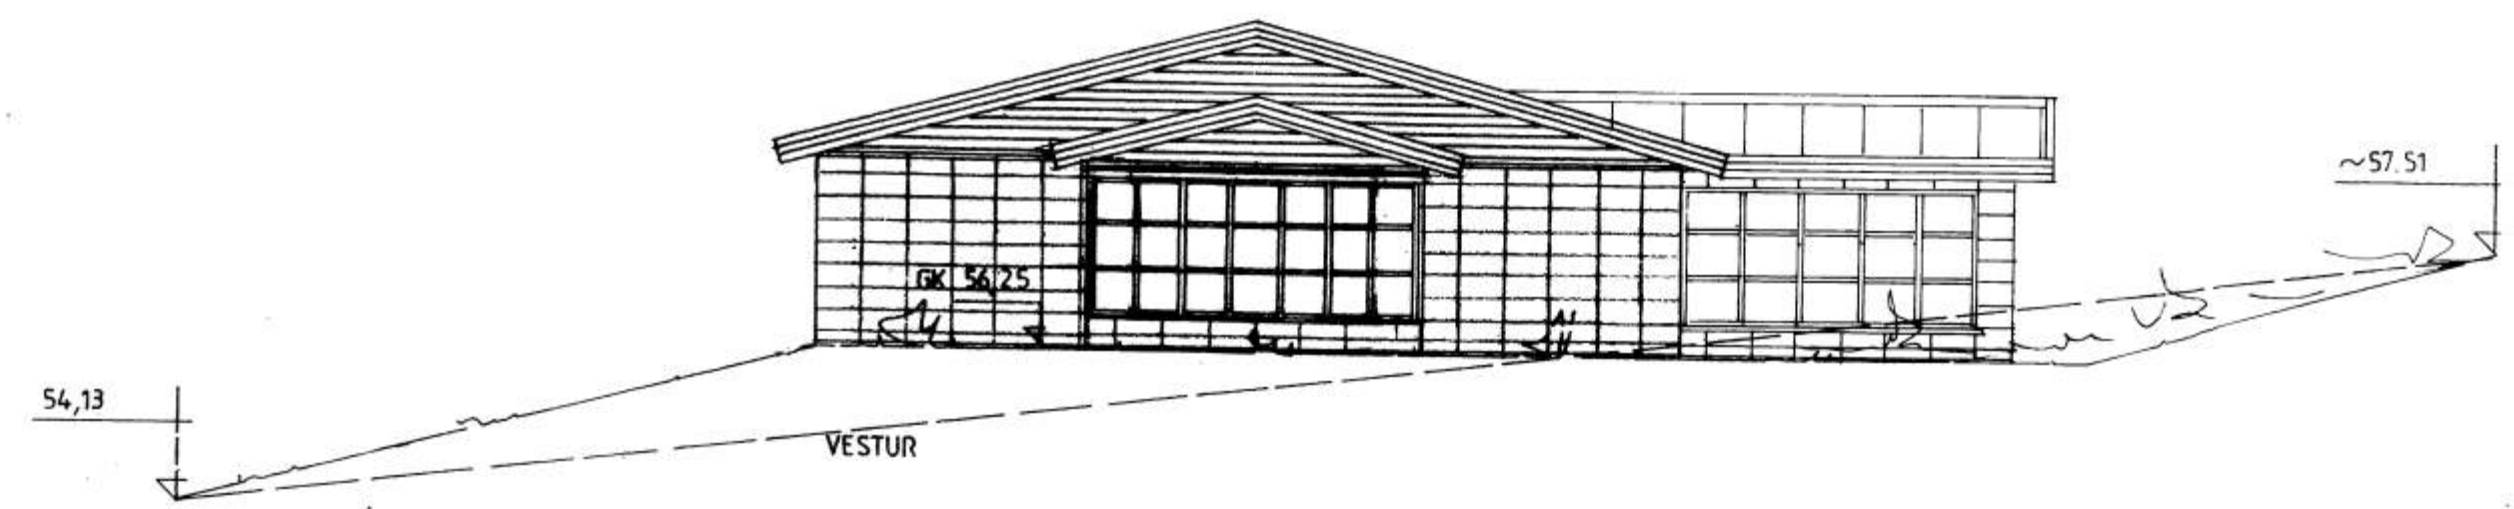
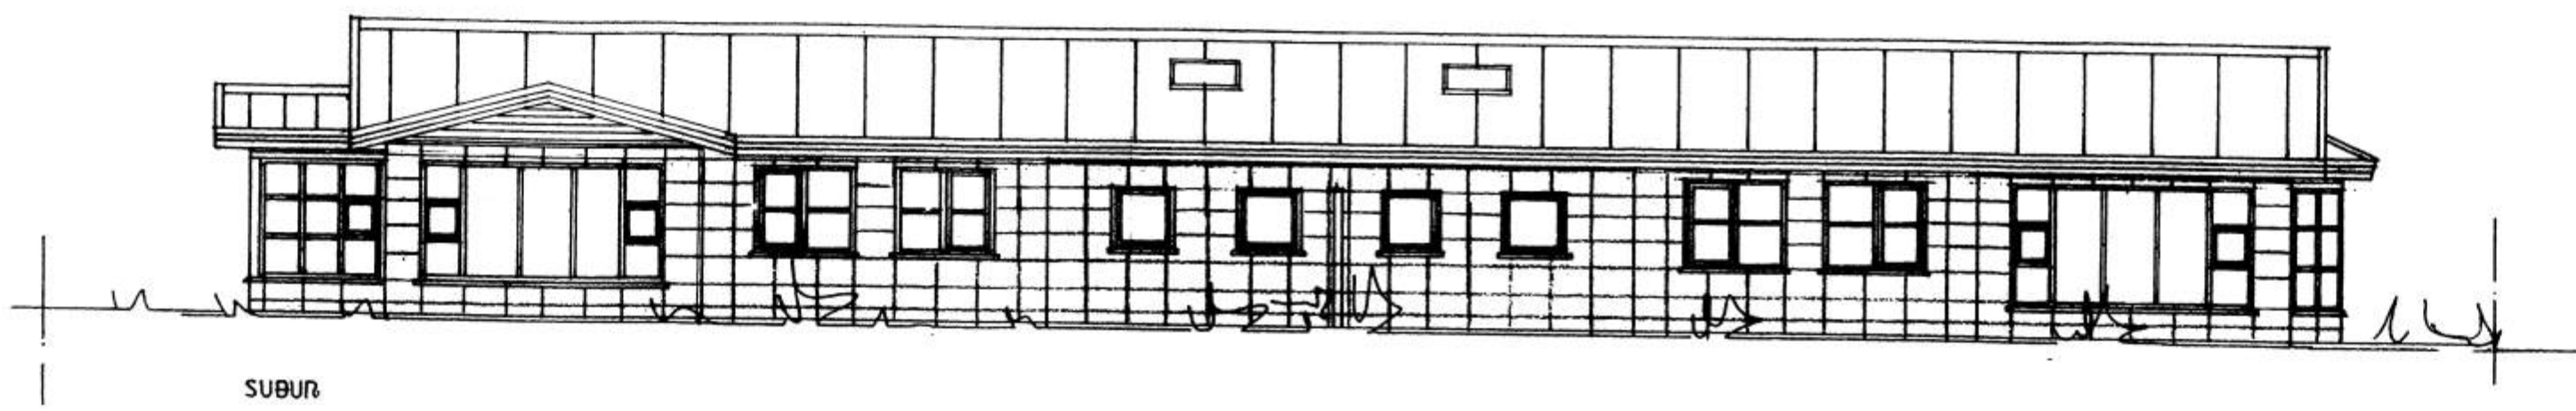


6195

SAMÞYKKT | SKIPULAGSNEFND

03 OKT. 2002

*Sóluhljóð*  
BYGGINGARFULLTRÚN | VESTMANNNAEYJUM

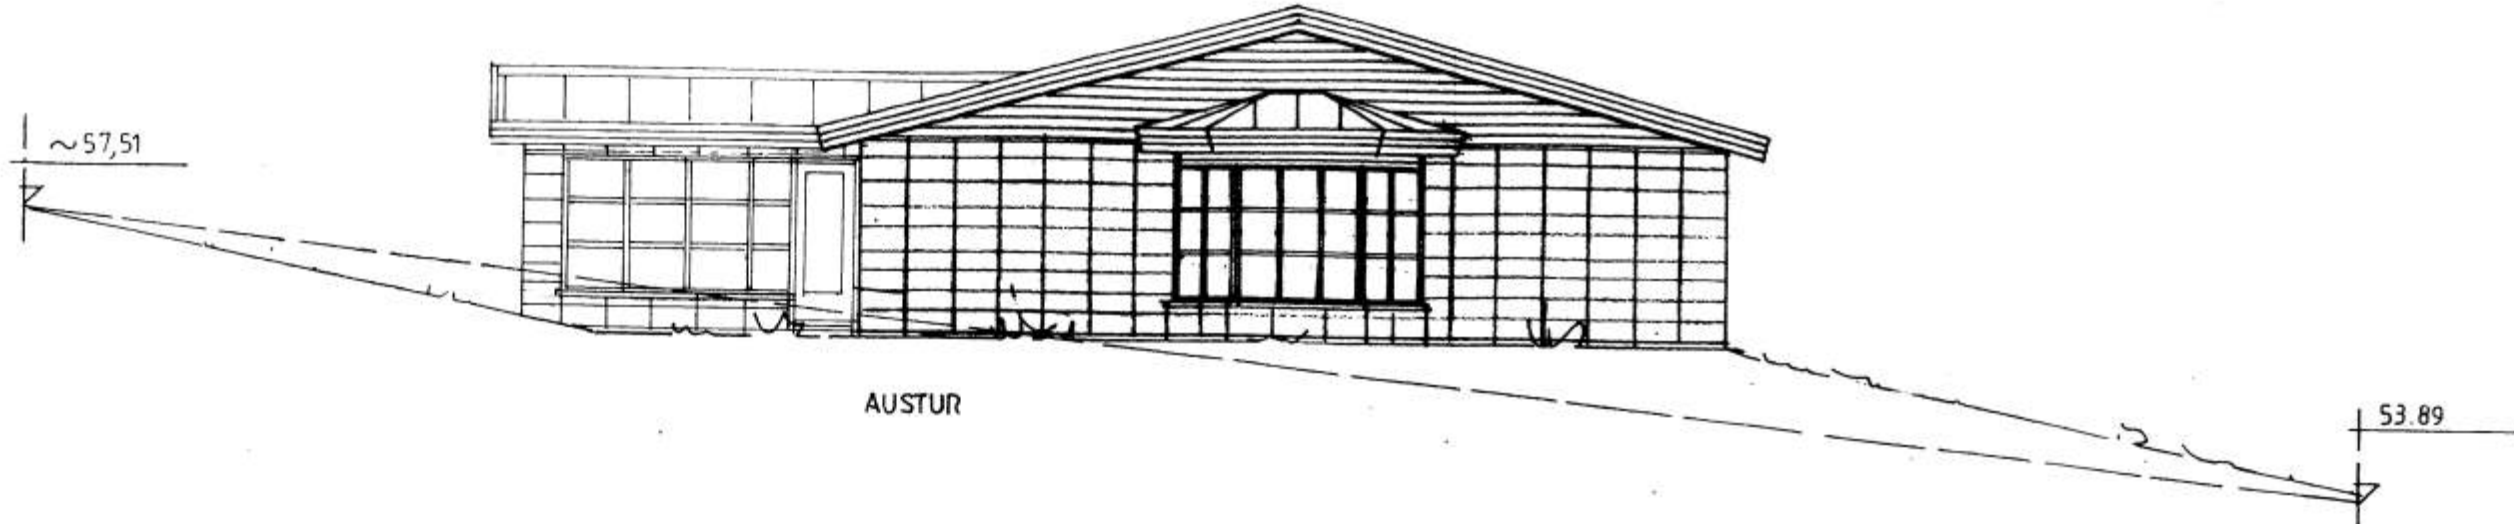

**STÓRAGERÐI 3 OG 5 VESTMANNAEYJUM.**

ÚTLIT. MKV. 1:100  
2001-11-05 EBR 2002-08-20 JP/SS 2002 09 18 SÓLSTOFA JP/SS NR.5  
Jóhannes Pétursson 010448-3959 S - 567-5107  
Sigurður Sigurðsson 021146-2349 S - 566-6613 *Sig. Sig.*

**ABS** *teknistofa* 566-6613 Nr. 2