




17-9-82  
 BYGGINGARFRÉTTI  
 Valskiptingarsýsla

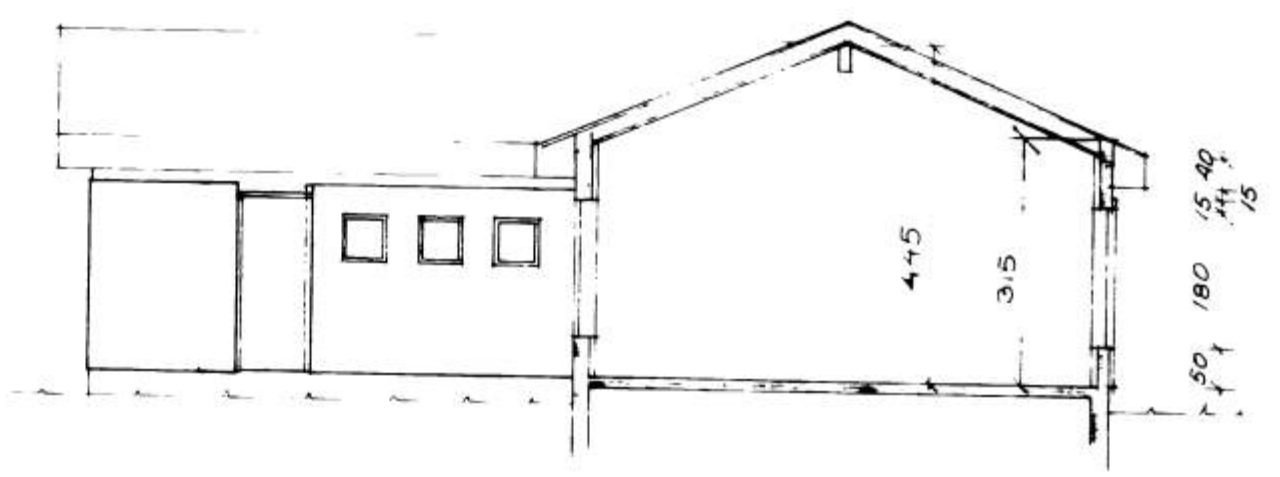


DVERSNID A-A

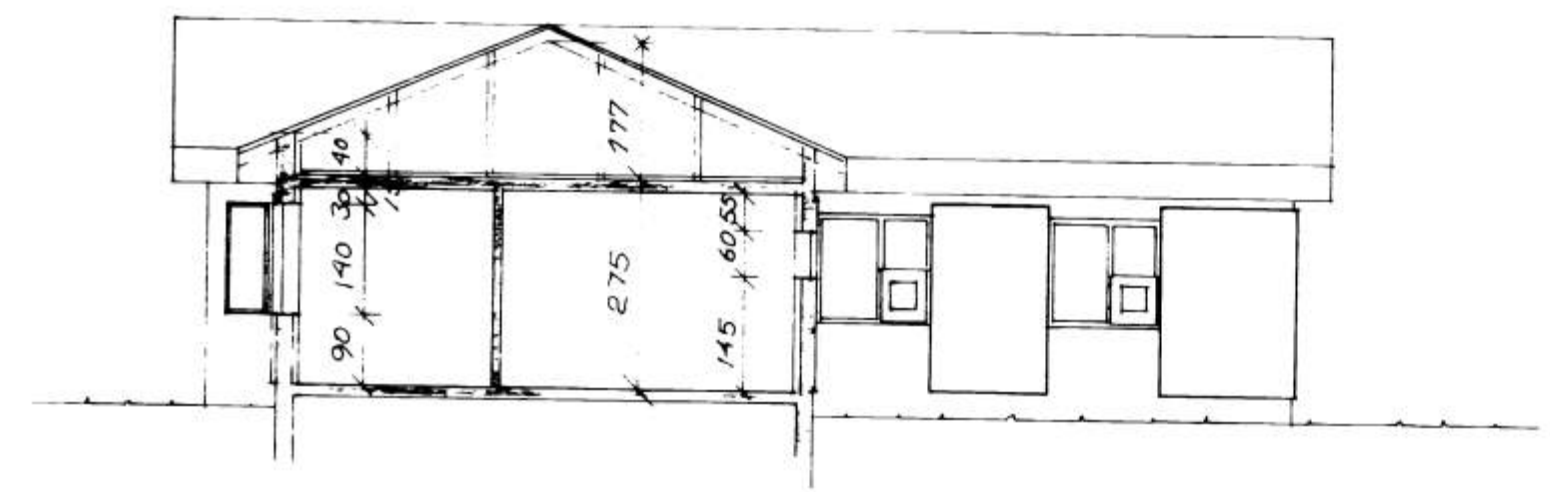

DVERSNID B-B

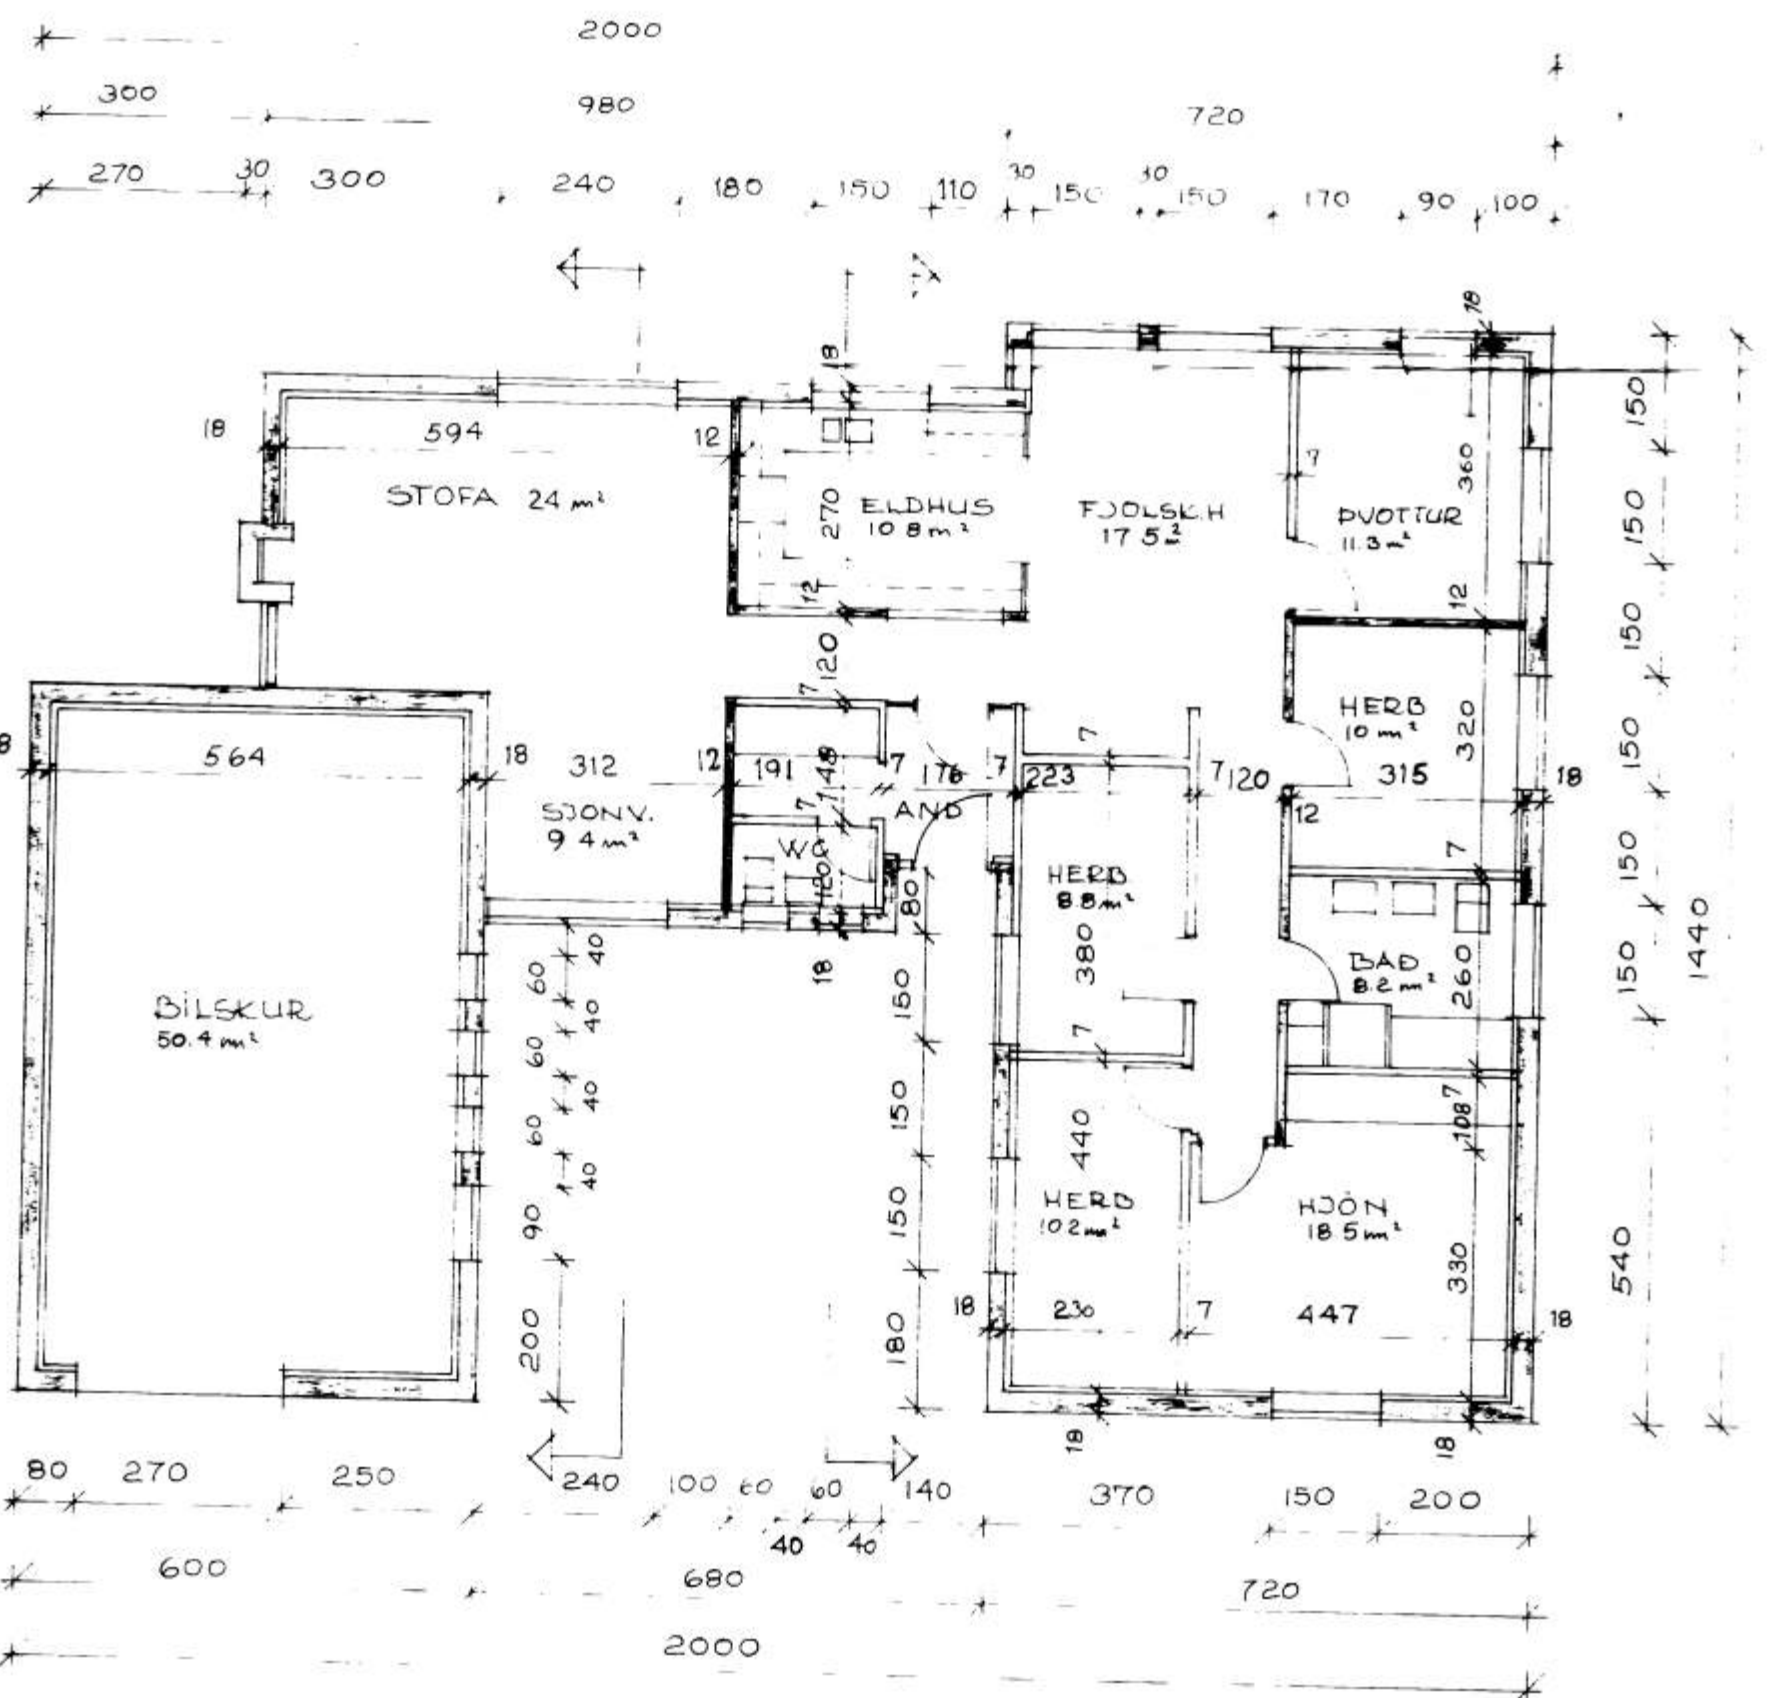

GRUNNMYND 1:100

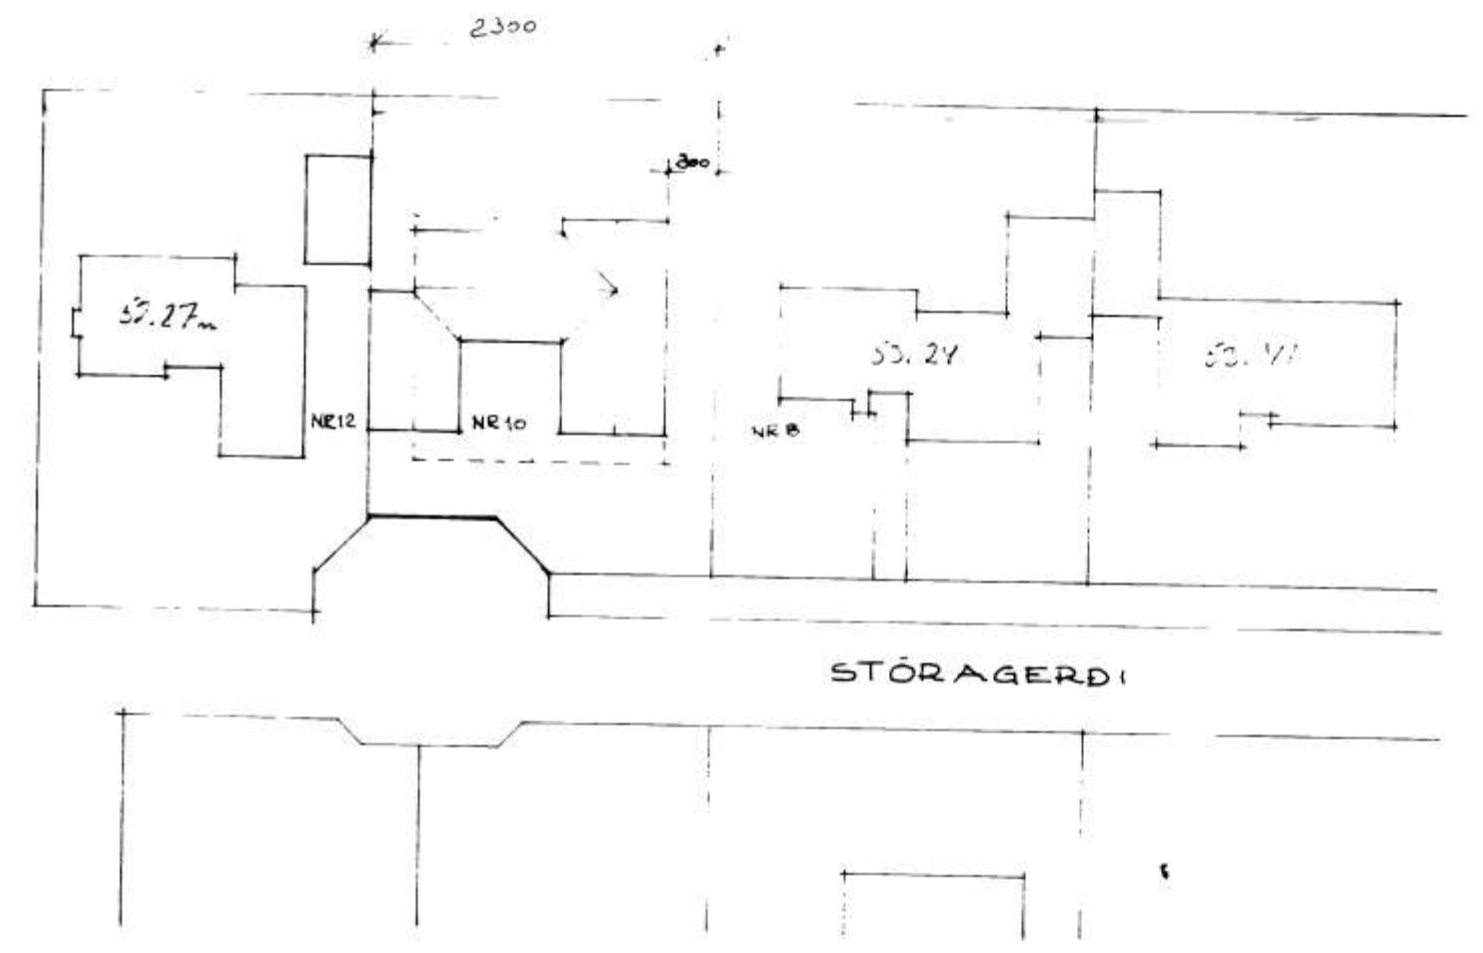

AFSTÖÐUMYND 1:500

FLATARMÁL HUSS BRUTTO	220 m <sup>2</sup>
FLATARMÁL HUSS NETTO	153.8 m <sup>2</sup>
FLATARMÁL BÍLSKUR NETTO	50.4 m <sup>2</sup>
RÚMHAL	868.4 m <sup>3</sup>

EINBYLISHUS STÖRAGERDI 10  
 GRUNNMYND · DVERSNID · AFSTÖÐUMYND MÁL 1:100 og 1:500  
 SEPT 1982 TEIKN NR 10  
 ÞÁLL H. ZÓPHONIASSON TEKNIFRÉÐINGUR VESTMANNAEYJUM

*Handwritten note:*  
 Góðs  
 53.14 m  
 og gey 50.65