


6240

SÁMÞAKKT I SKIPLAÐSNEFND

04 MAJ 2000


[Signature]
BYGGINGARFULTRINN VESTMANNNAEYJUM

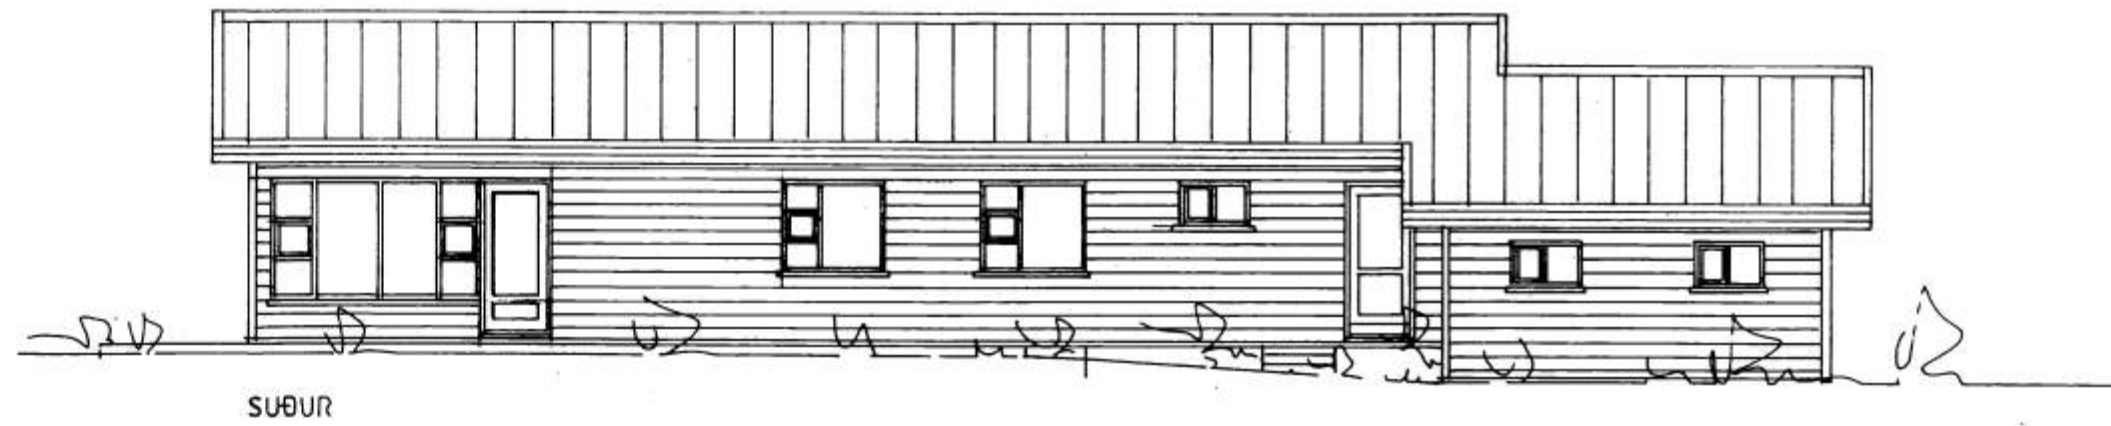


SUÐUR



AUSTUR

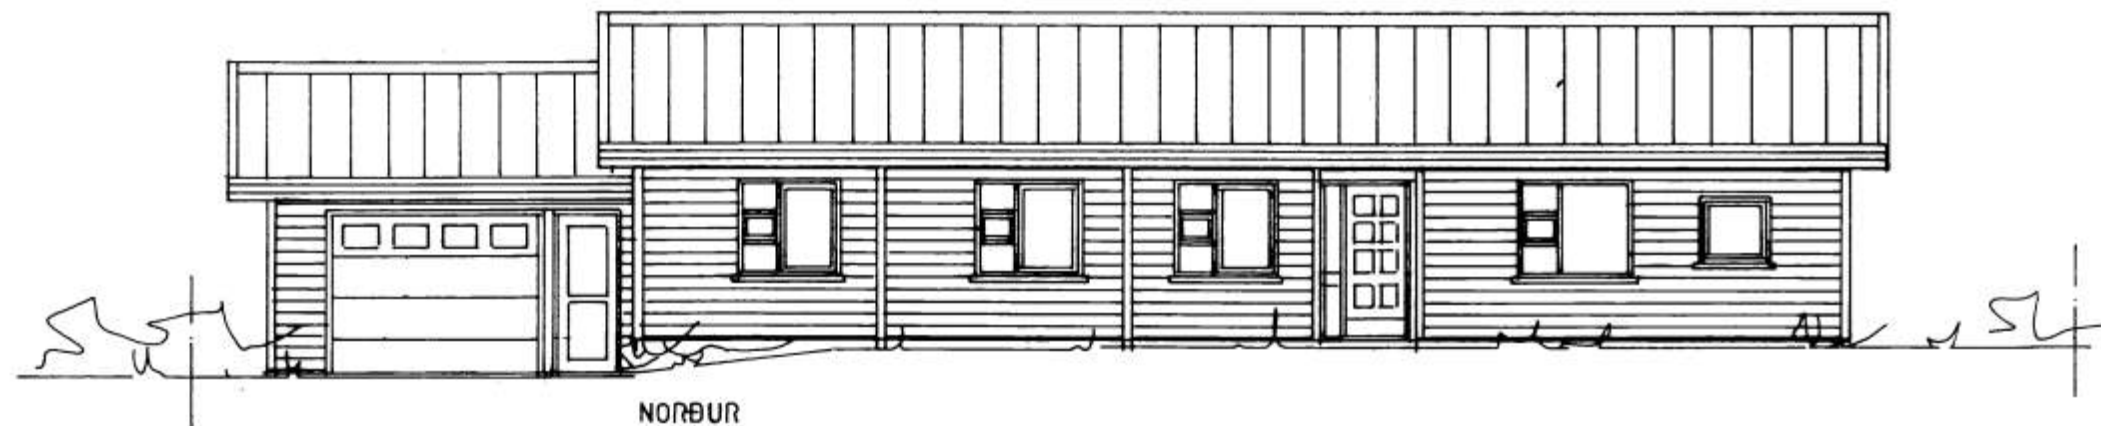

NORÐUR

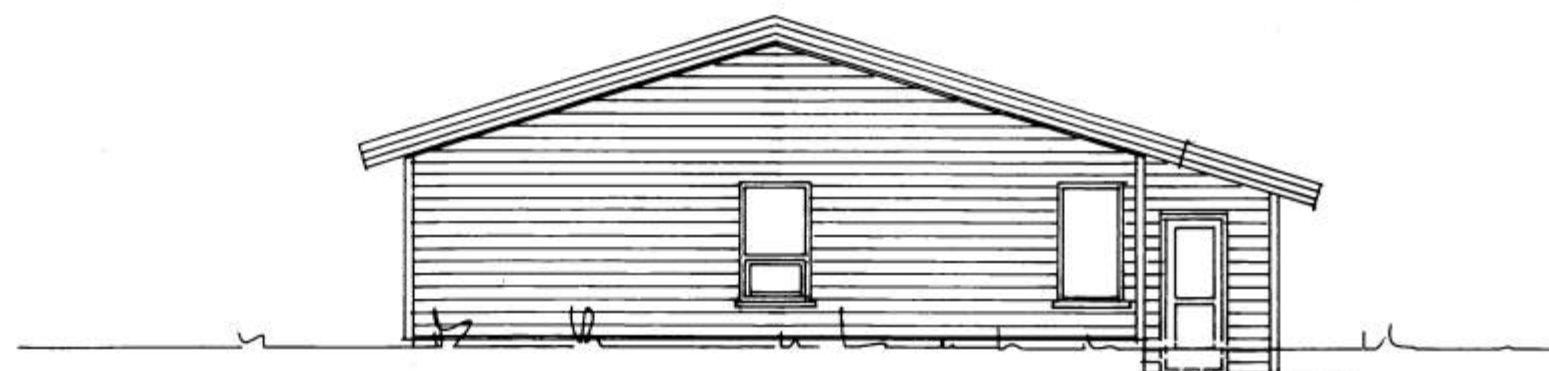

VESTUR

STÓRAGERÐI 11, VESTMANNAEYJUM

02.05.2000 MKV. 1:100

ÚTLIT

Jóhannes Pétursson 010448-3959 S-567-5107

Sigurður Sigurðsson 021146-2349 S-566-6613

[Signature]
[Signature]

ABS

teiknistofa

S - 566-6613 , 567-5107

Nr. 2