




teikn no. (34)4.02
Deili 5.06

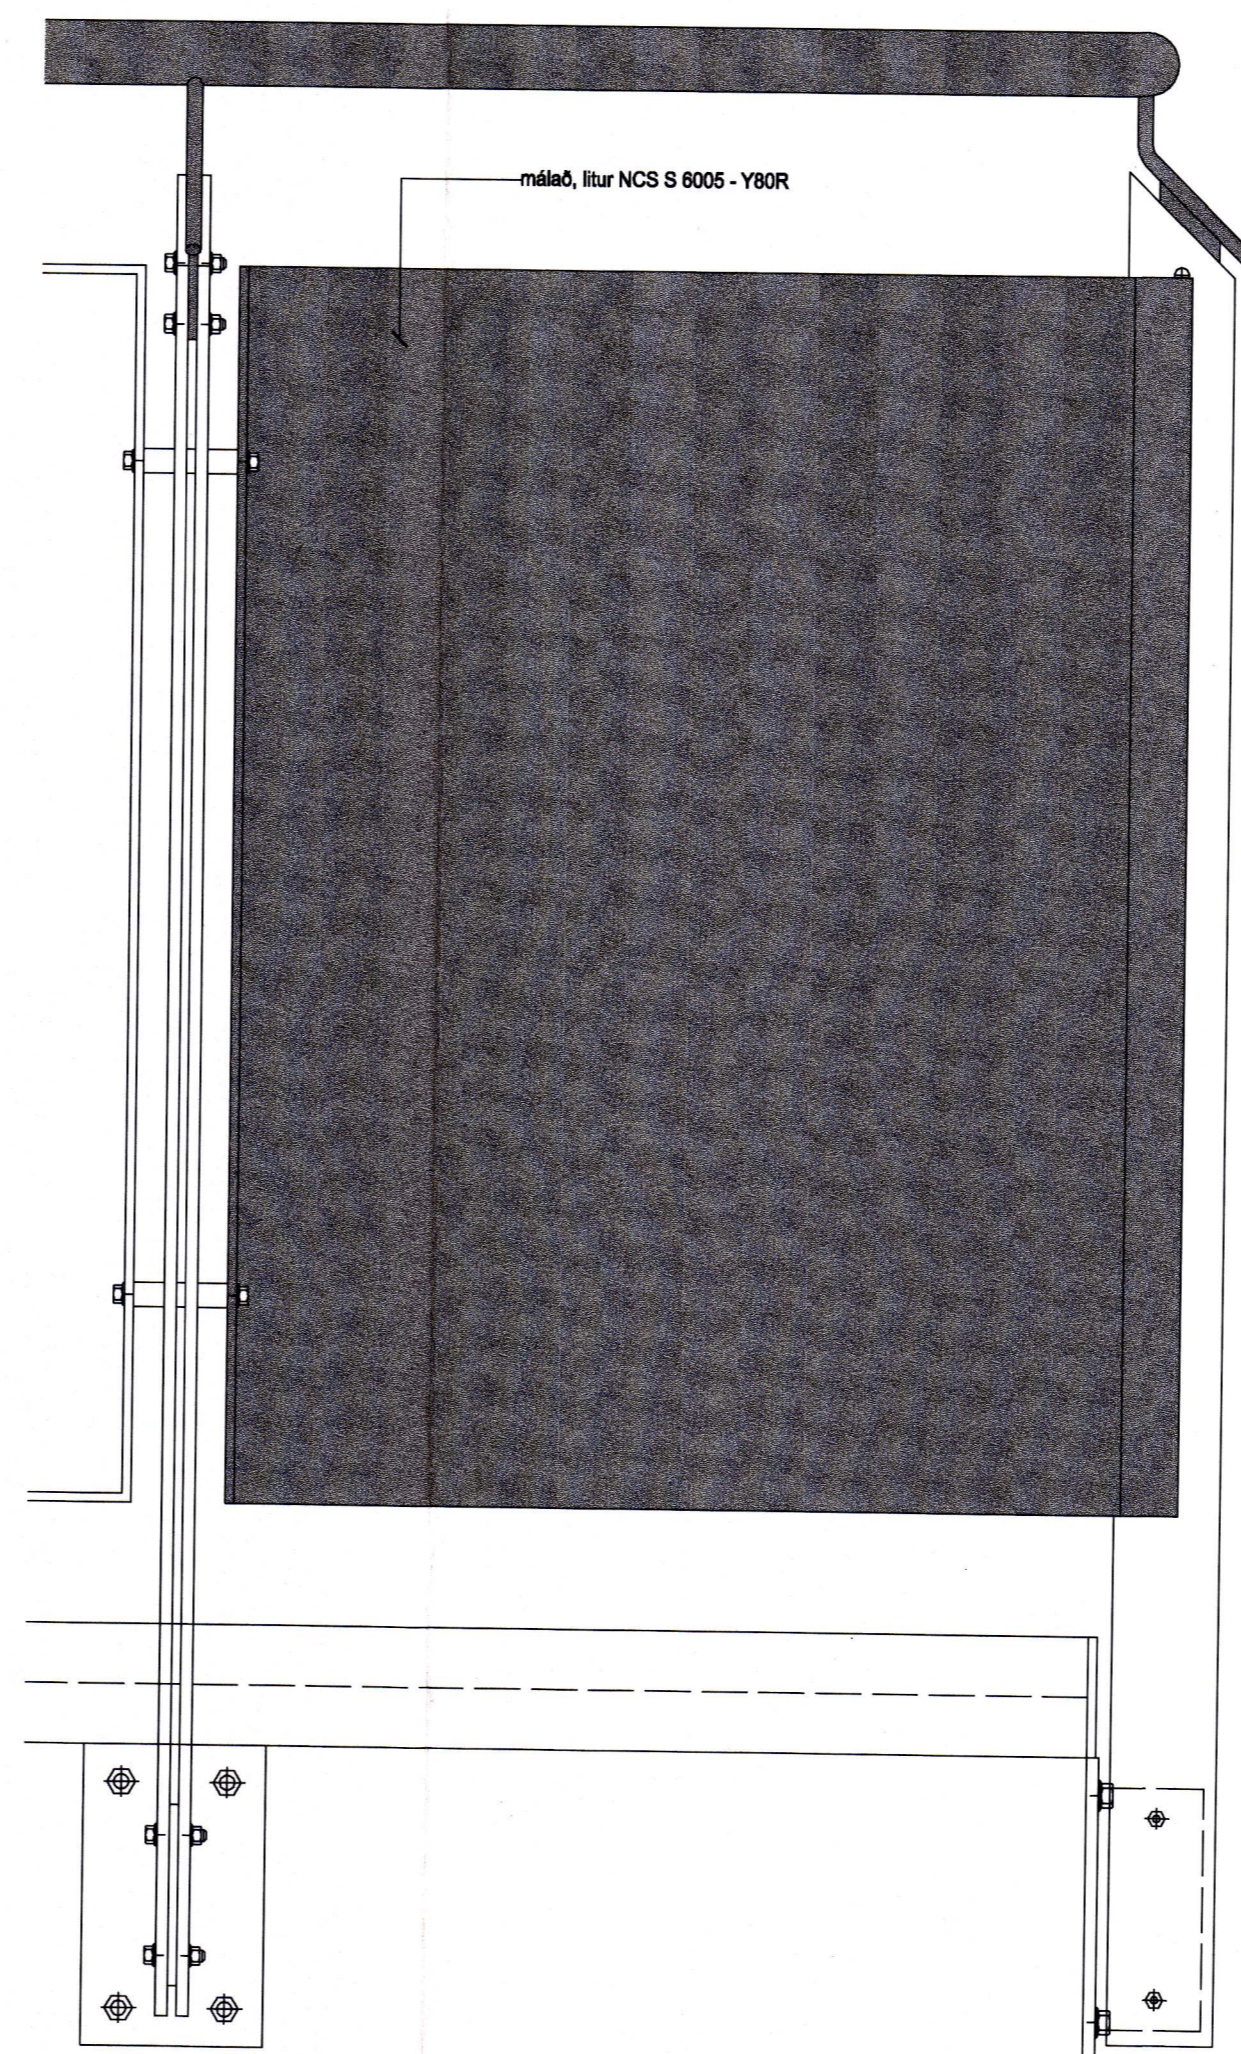

teikn no. (34)4.02
Deili 5.07

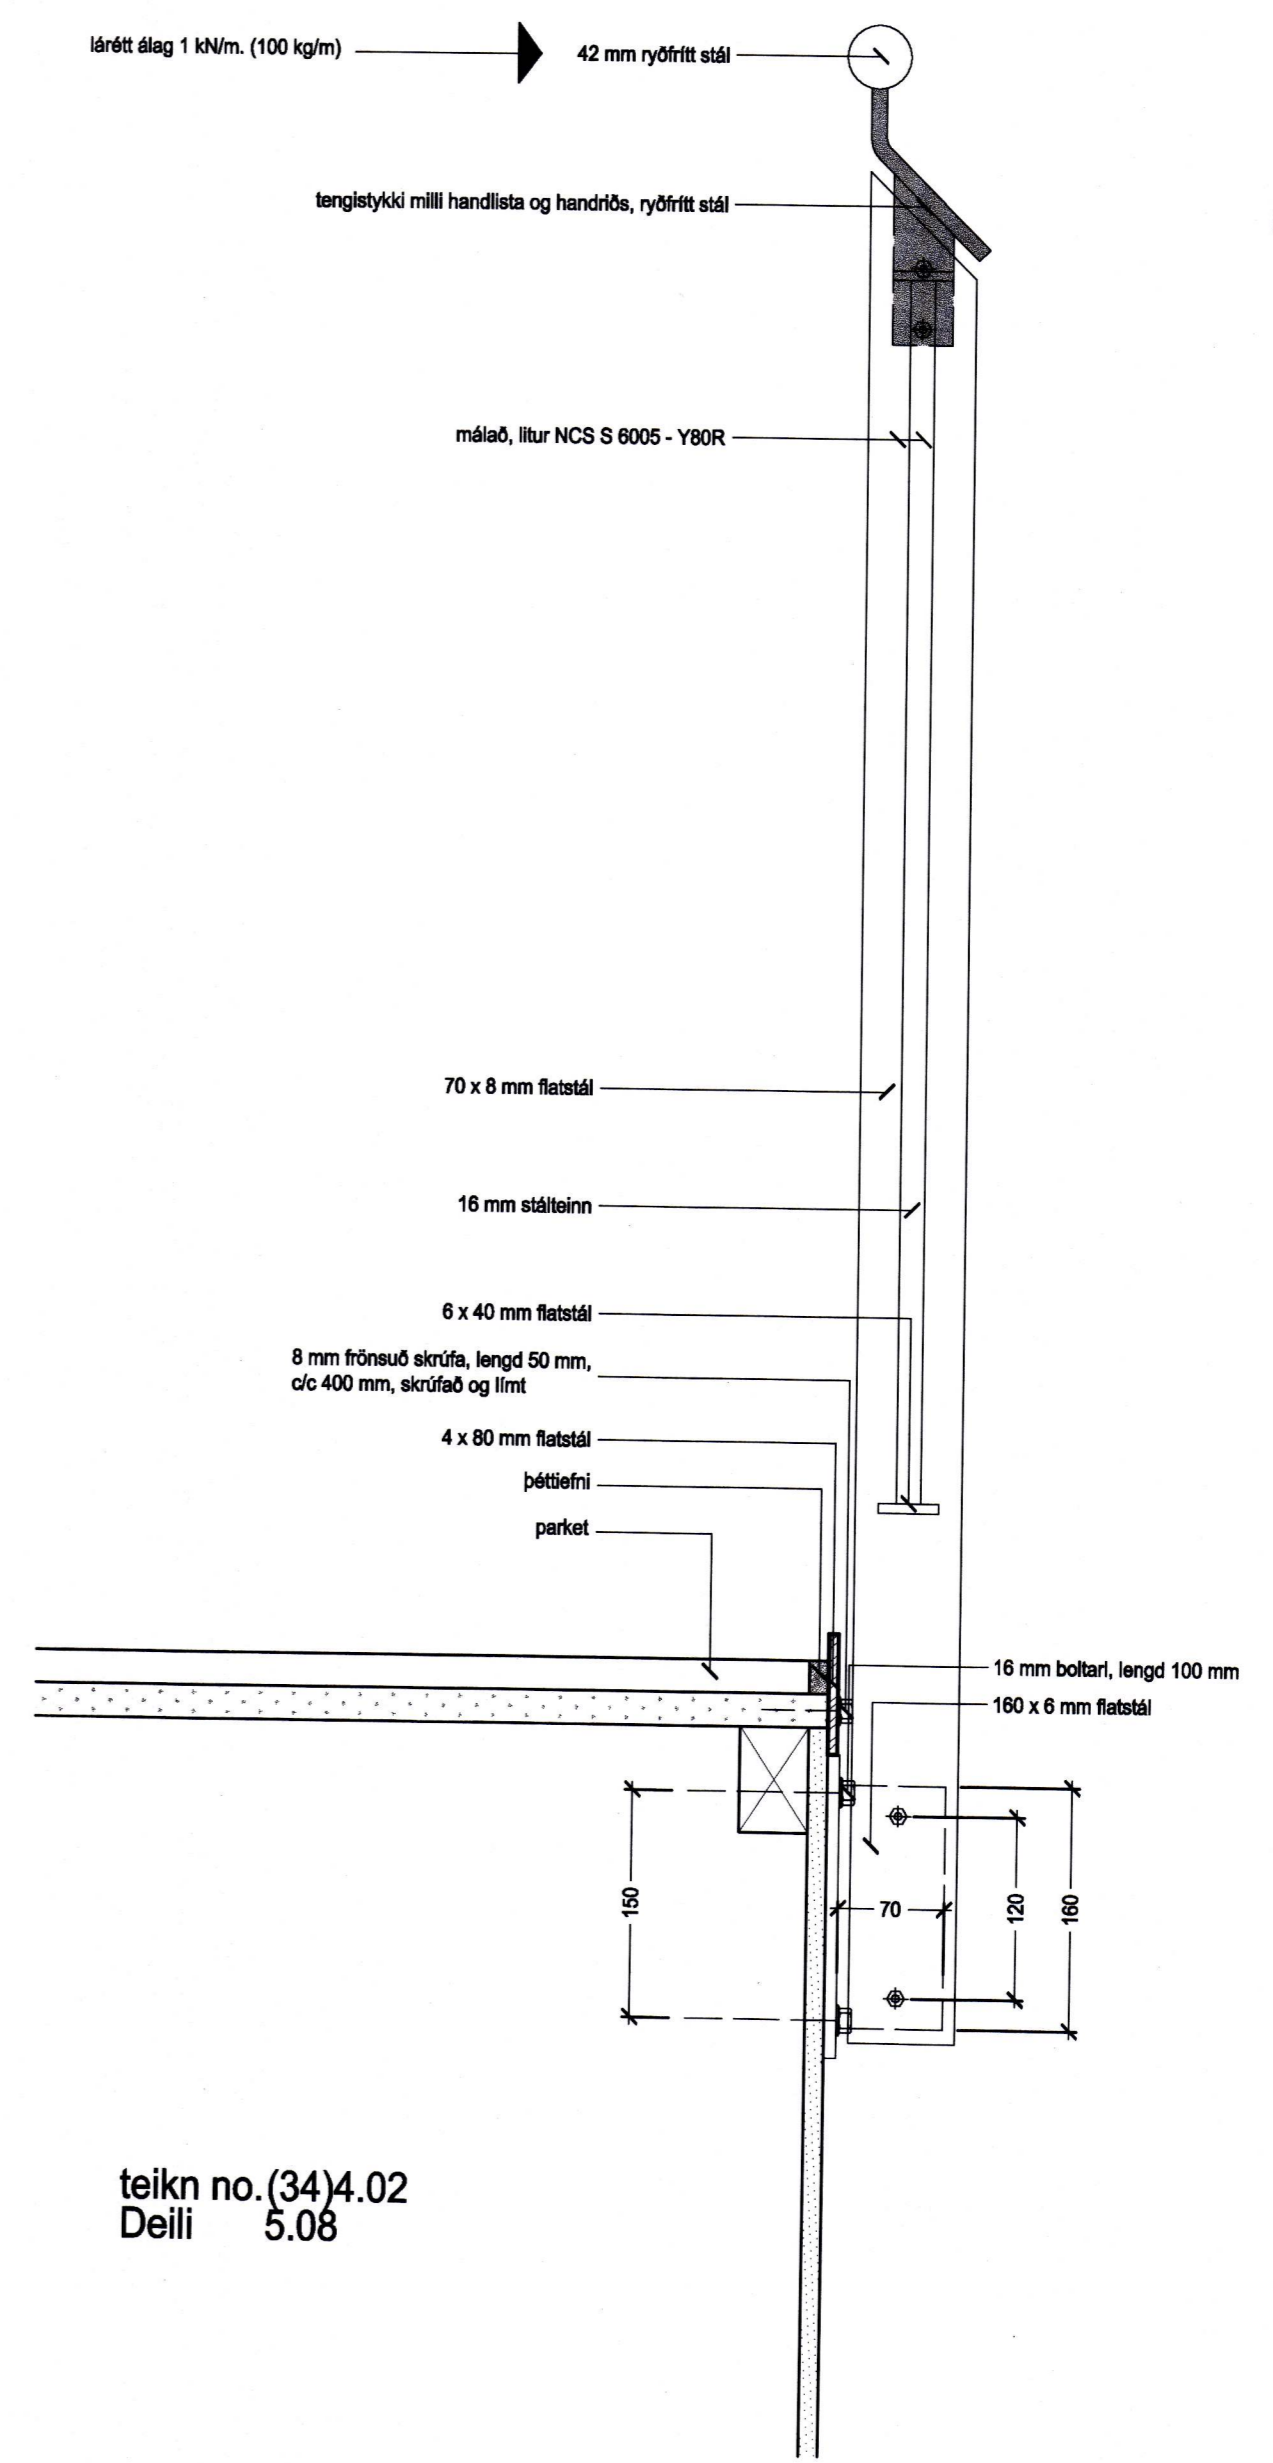

teikn no. (34)4.02
Deili 5.08

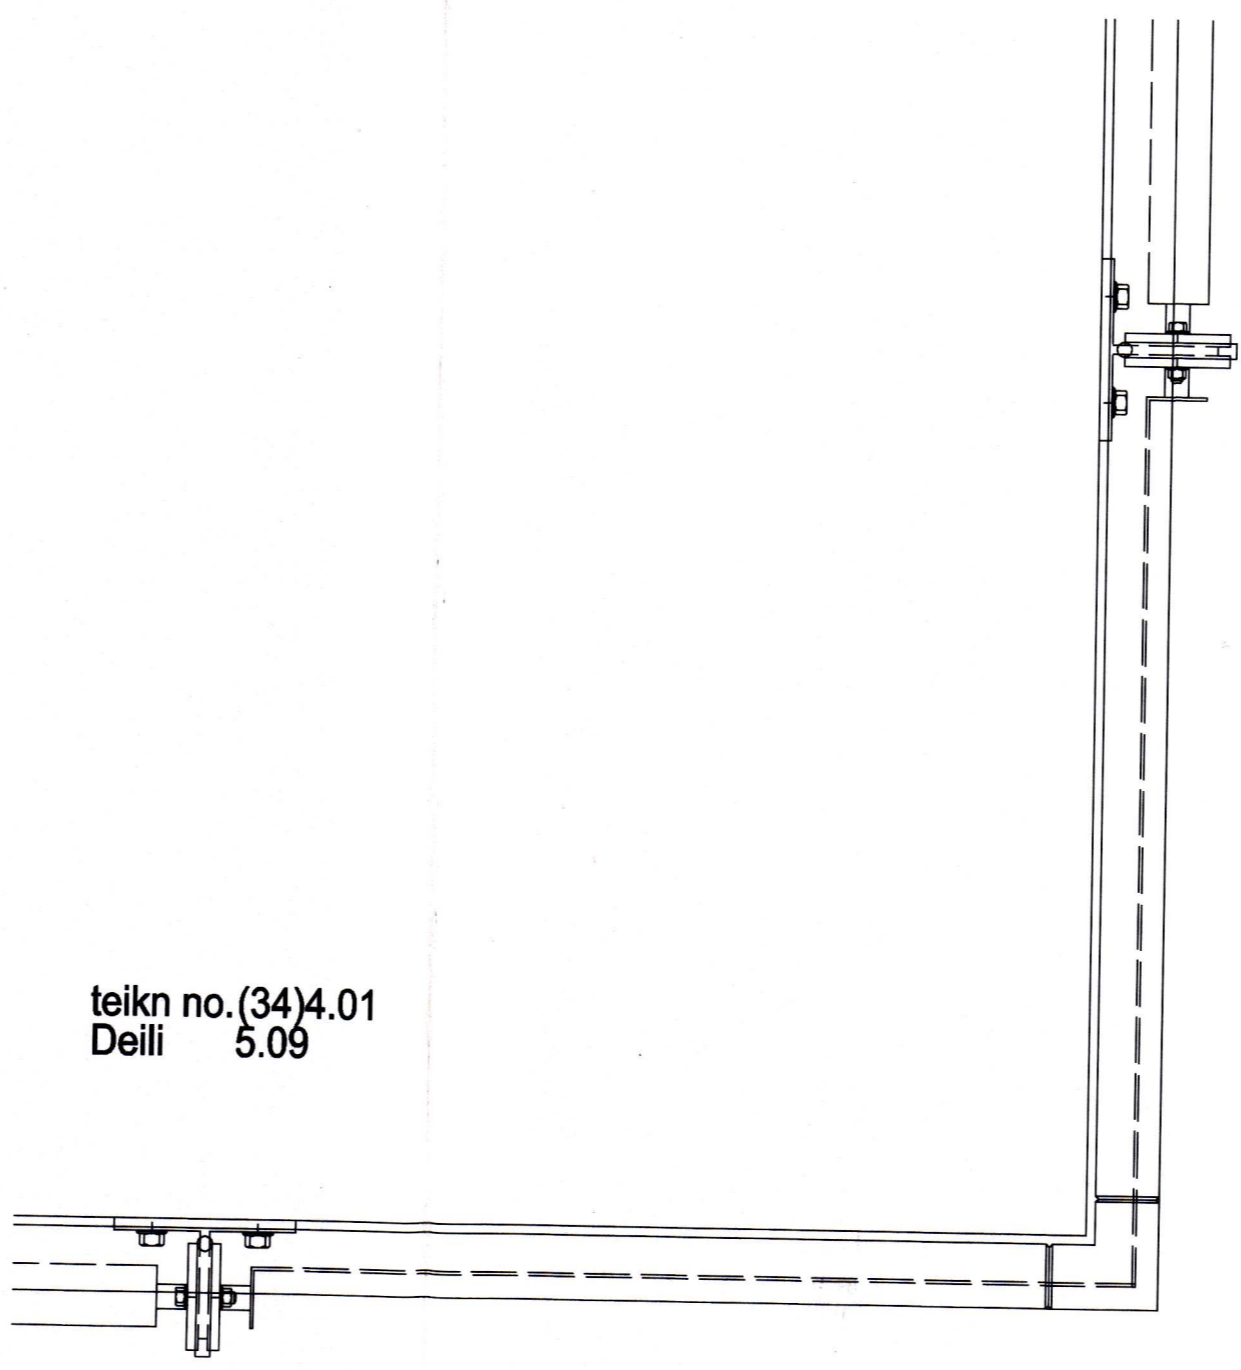

teikn no. (34)4.01
Deili 5.09

SAMÞYKKT AF BYGGINGARFULLTRÚA
18 APR 2021
BYGGINGARFULLTRÚA VESTMANNAEYJUM

Teiknistofa PZ ehf
Ráðgjafverkefniþjónusta
Kirkjavegi 23 900 Vestmannaeyjum Sími 481-2711 Fax 481-3076
Heimasíða <http://www.teiknistofa.is> Netfang pz@teiknistofa.is

Páll Þorláksson
Búðarþing yfirfarið og samþykkt

ARK ÍS ehf
arkitektar ráðgjafar
Egill Guðmundsson
Kf. 270152-6869
Adalsteinn Snorrason arkitekt fái
Egill Guðmundsson arkitekt fái
Gísli Gíslason arkitekt fái
Klapparstíg 16 101 Reykjavík
sími 511 2060
fax 511 2066
netfang arkis@ark.is

Hallur Kristvinsson ehf Innviðsarkitektar fhi
Klapparstíg 16 101 Reykjavík
Sími / bréfas.: 552 5868
Netfang: hallur@ark.is

Hallur Kristvinsson
Veitingahús Löngulág
Deiliuppdráttur
stigur
deili 5.06 - 5.09
Verkkaupi Veitingaþjónusta Gríms
Verknúmer 2050
Hannað / teiknað hk, ah
Mkv. 1:5
Dags. 26.05.01

337.1 (34)5.04
Verkr. Teikninga nr. Breyting nr.