


6519

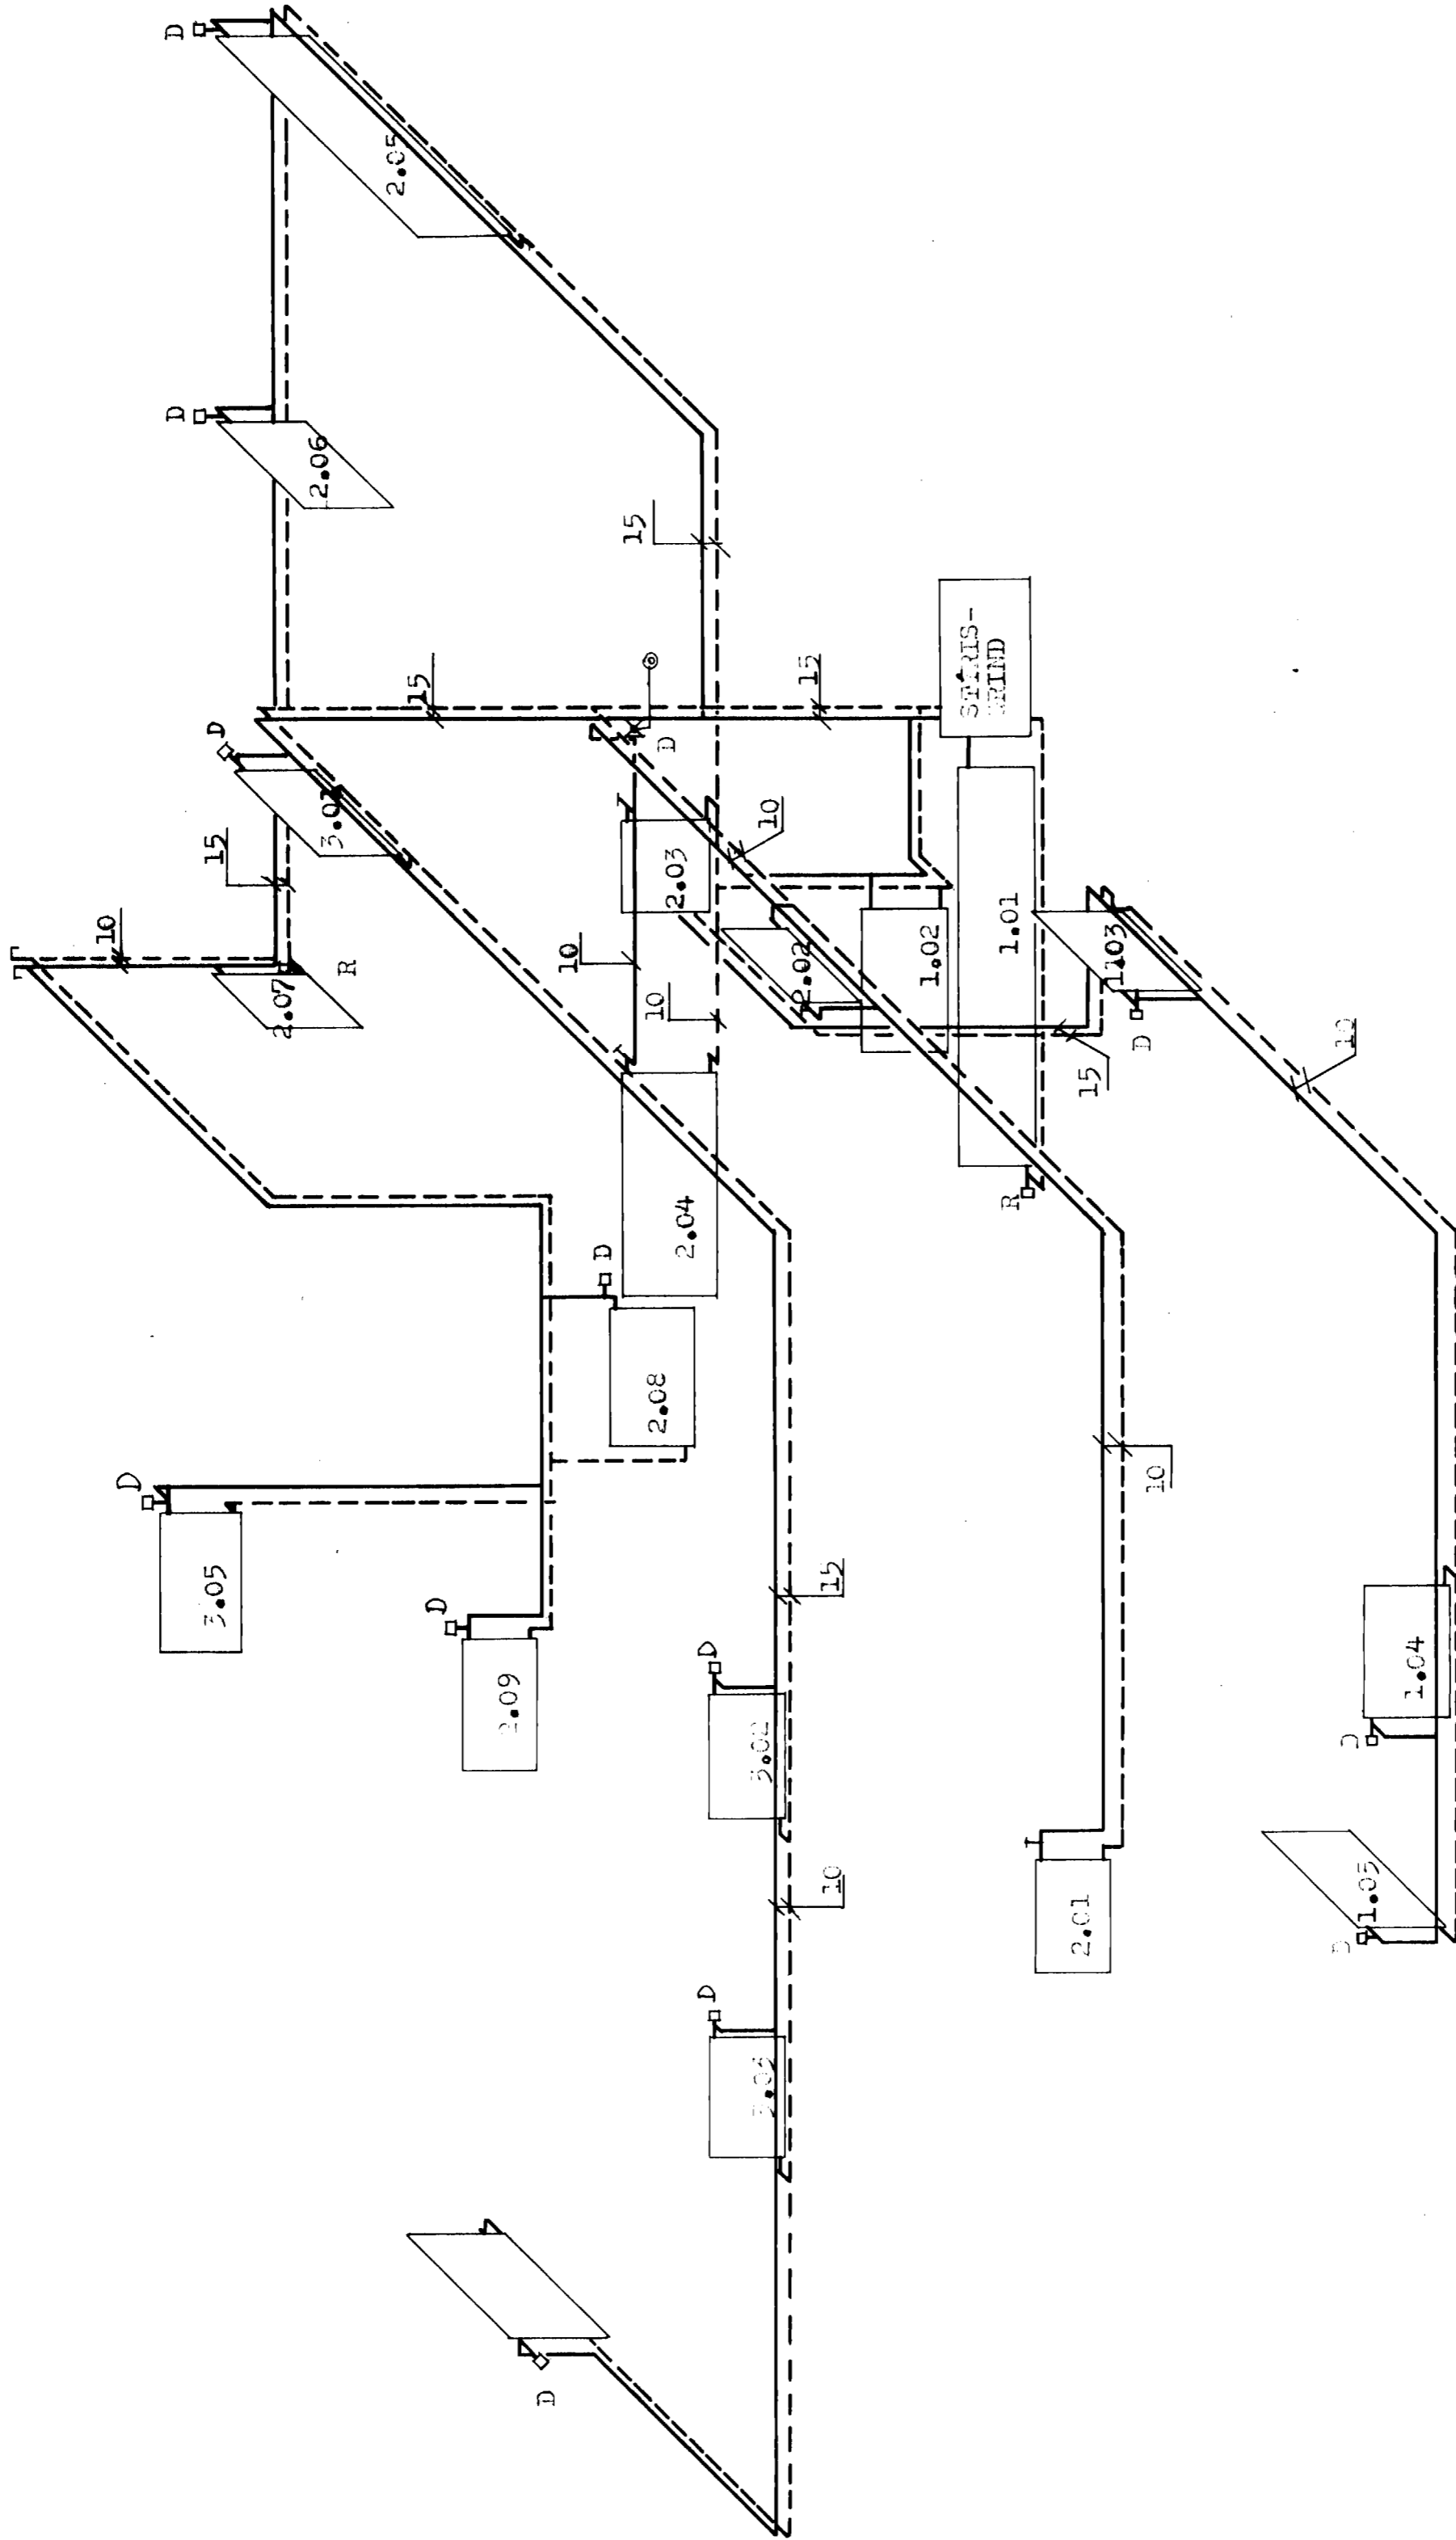

STREMBUGATA 8 VESTMANNAEYJUM.	
KNOTUR AKSELSSON TEKNIFRÉTTAFUR FUSUJAFDUR 5, GARDABÆ, S. 40536.	SÉMI-ÁRÞING SÉMI-ÁRÞING
M.M. 1:50.	FR: 105.02.05.
MAI '62	TRITUN
<i>[Signature]</i>	