


Útlit norður 1:100

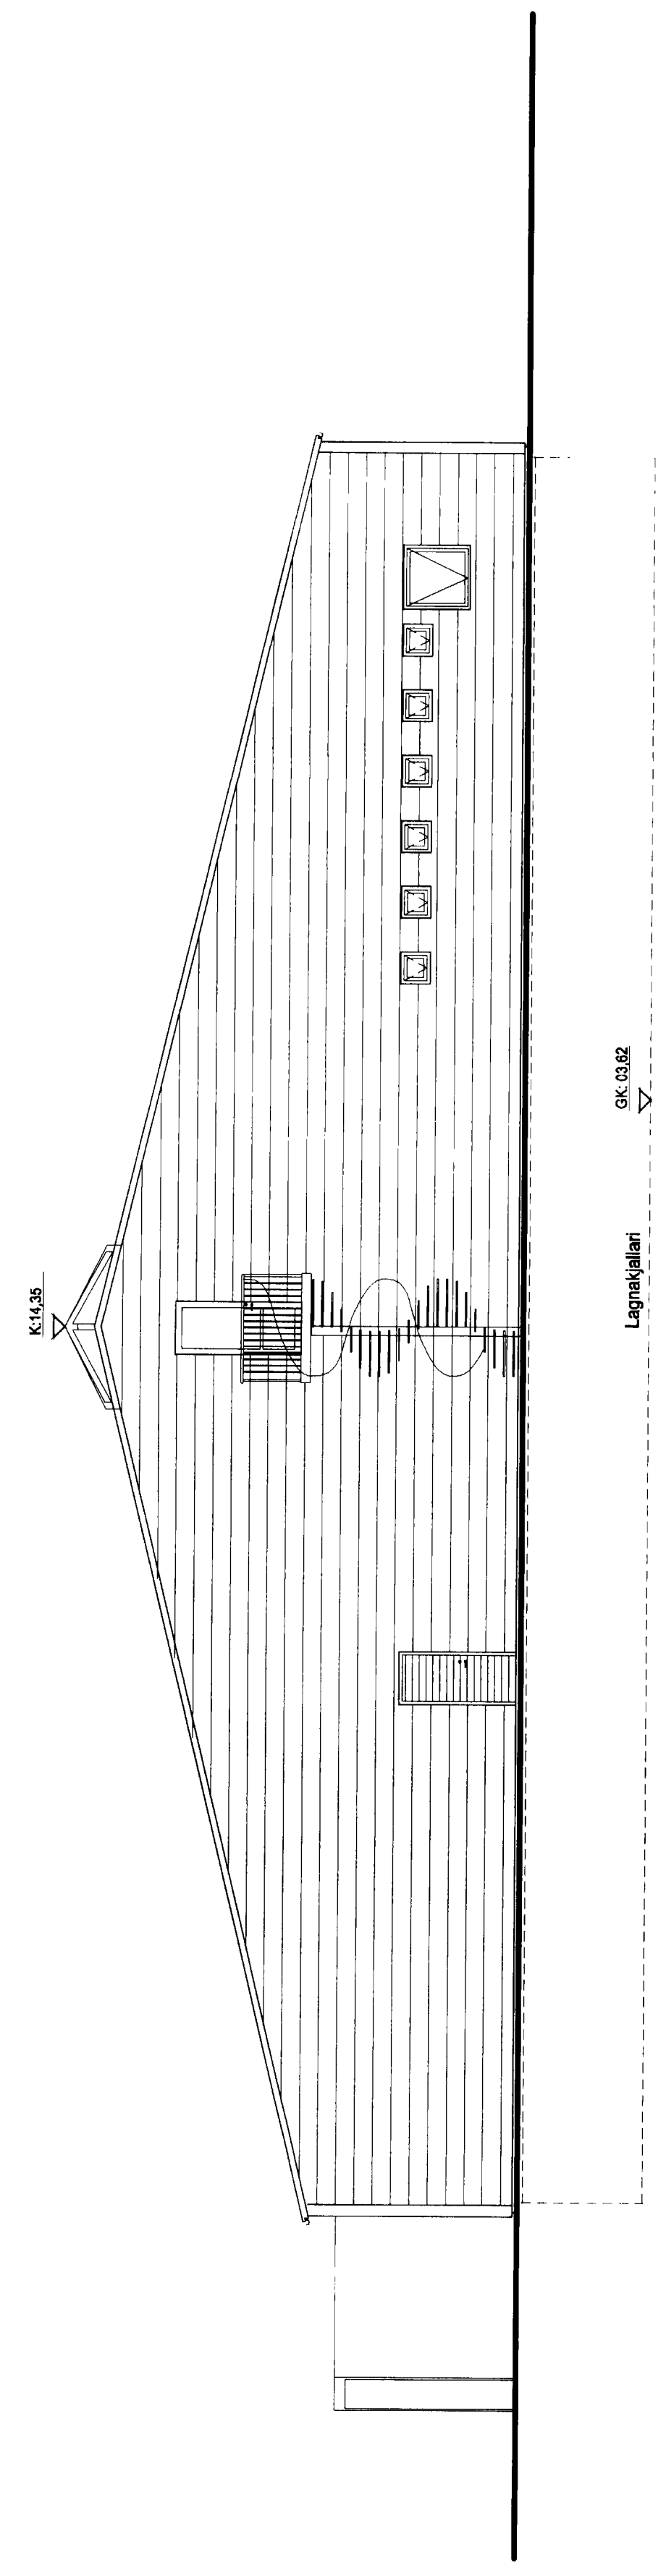

Útlit suður 1:100

ARK ÍS ehf
arkitektar ráðgjafar

Adalsteinn Svarason arkitekti tel. 161161-2769
 Egill Guðmundsson arkitekti tel. 270152-6889
 Gísli Gíslason arkitekti tel. 160657-4809
 Klappanngötu 16 101 Reykjavík
 sími 511 2060
 fax 511 2066
 netfang arkis@ark.is

Veitingarhús Löngulág
Aðalsteinn

Útthif
Egill Guðmundsson
 KT: 270152-6889

vertikalur Vesturhljóðstöð Gfms
 veiturúmer 2050
 hönnuð/teiknuð egj/bib
 málur 1:100
 dags 15.06.2000