



6529

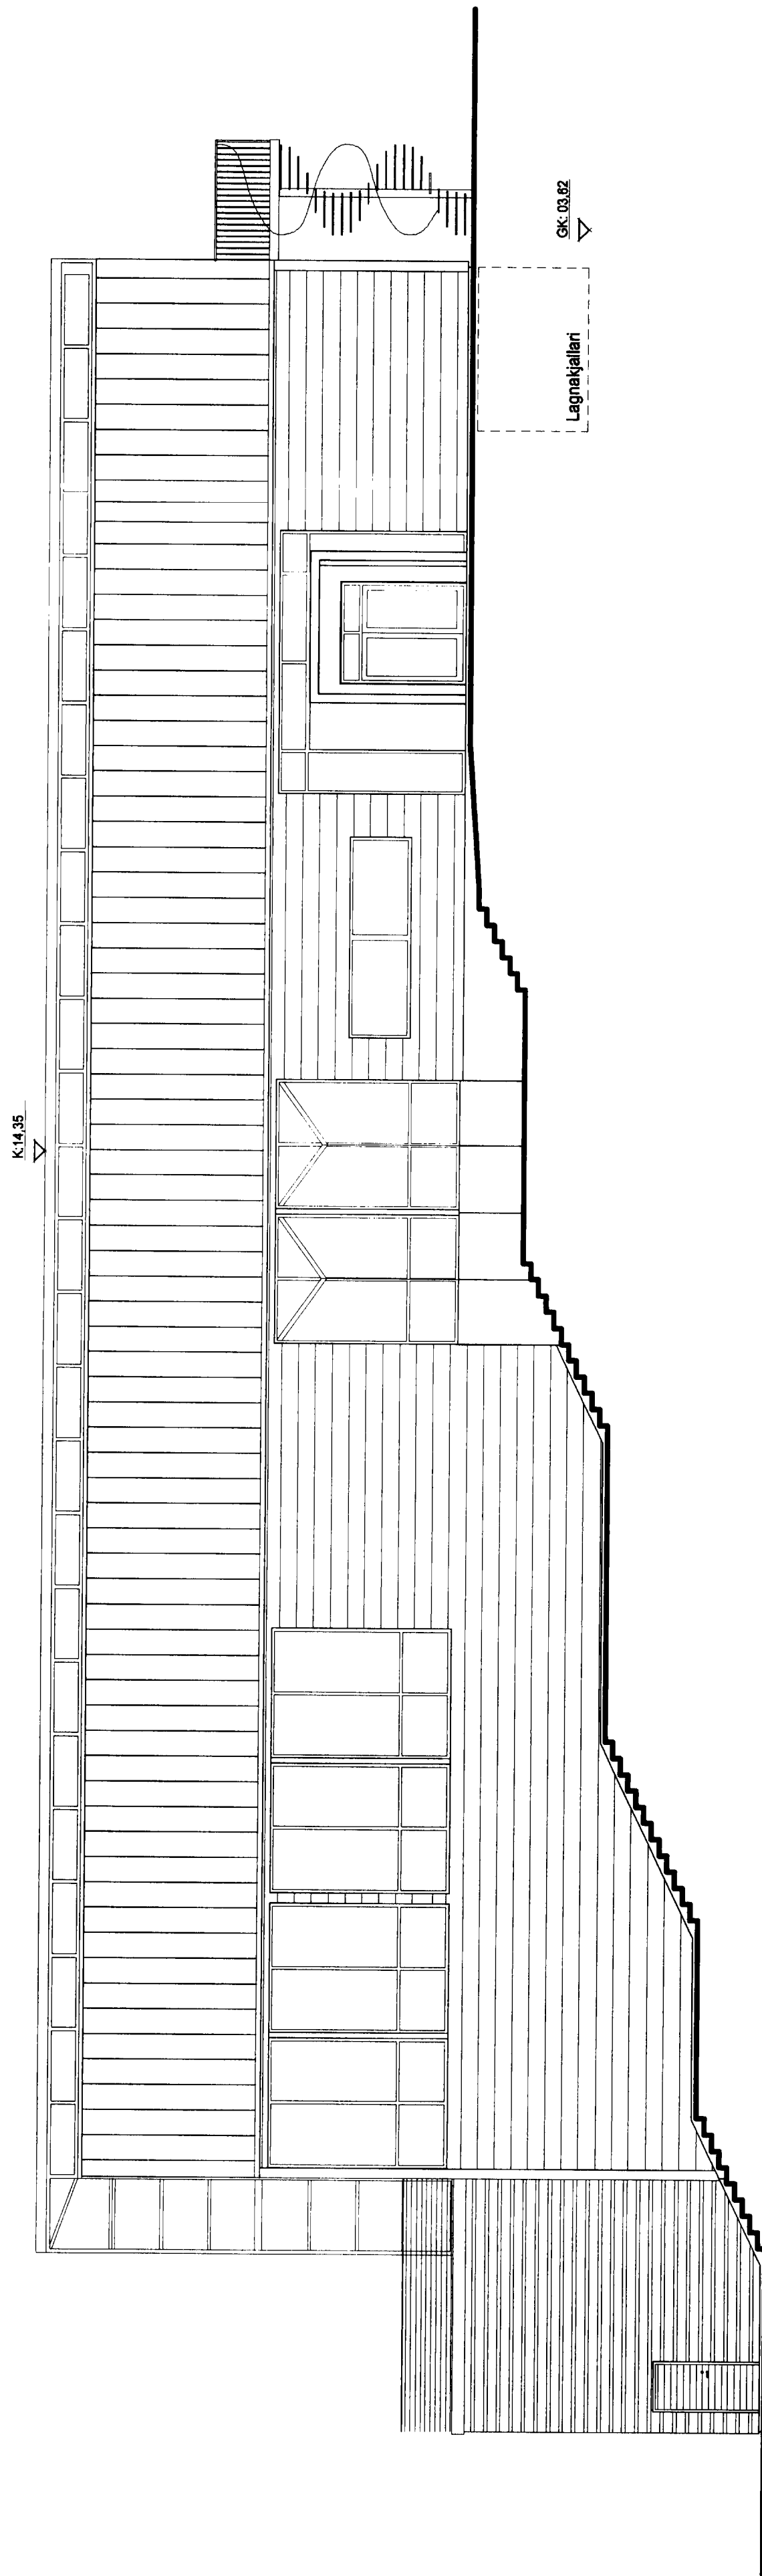

Útlit vestur 1:100

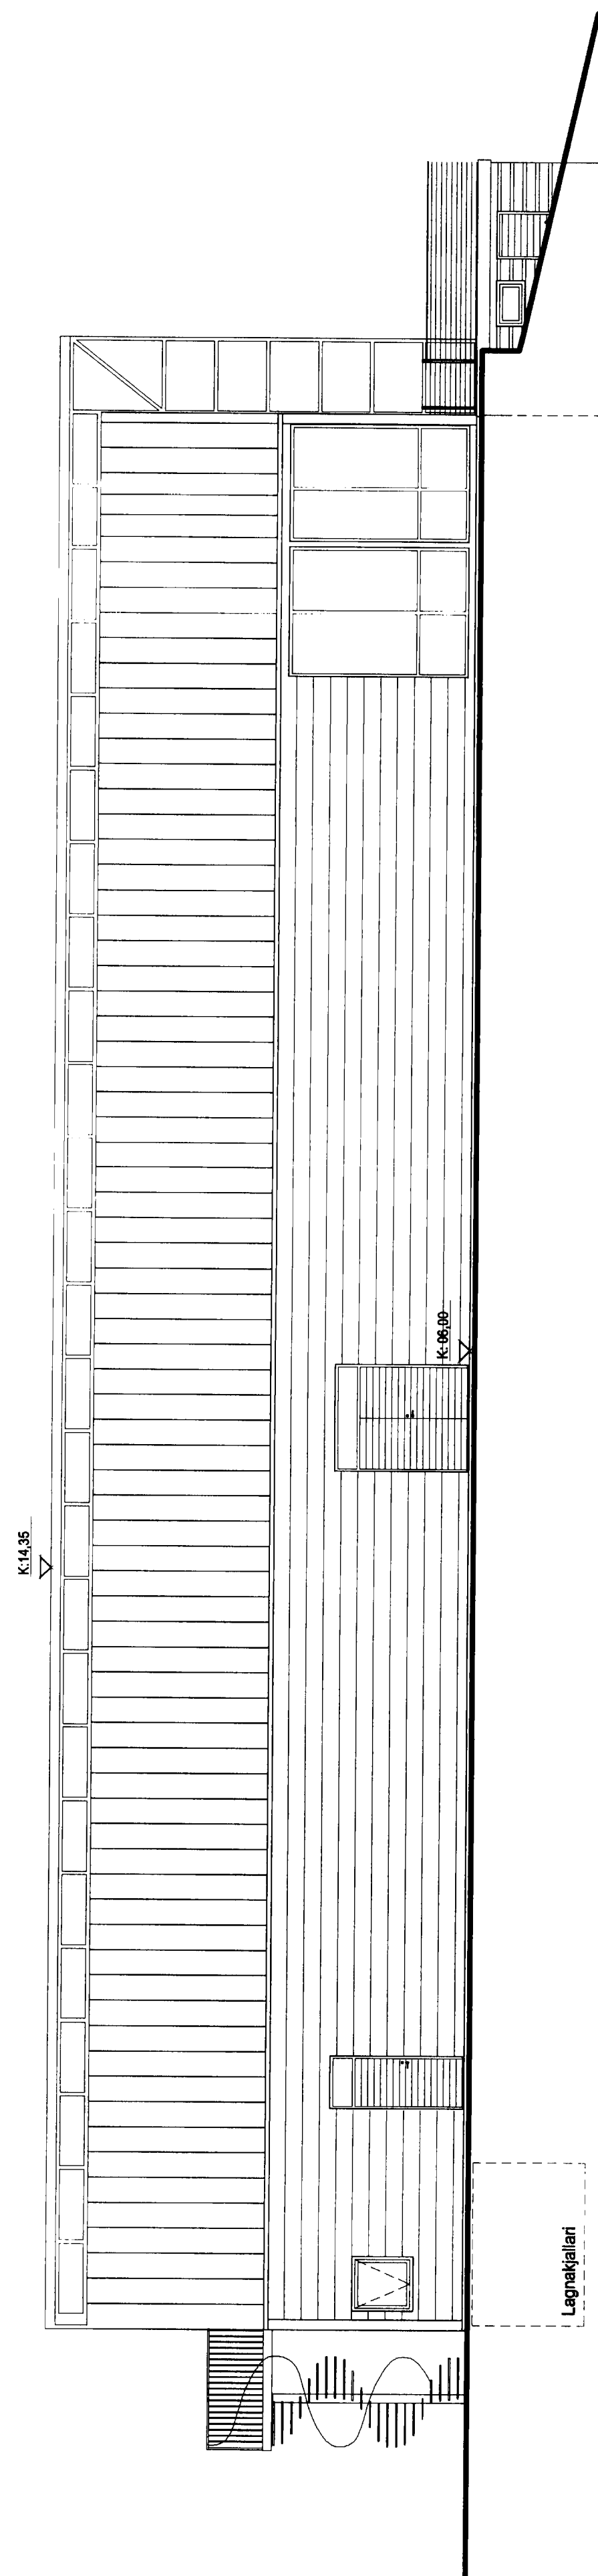

Útlit austur 1:100

ARK ÍS ehf
arkitektar ráðgjafar

Adalsteinn Svarason arkitekt í d 1 611 61 27 69
 Egill Guðmundsson arkitekt í d 2701 52 68 69
 Gísli Gíslason arkitekt í d 1 60 67 48 09
 Klappanefng 16 101 Reykjavík
 sími 511 2060
 fax 511 2066
 netfang arkis@ark.is

Veitingarhús Löngulág
Abottekning

Útlit
Egill Guðmundsson
 KÍ 270152-6869

veitkaupt Veisluþjónusta Grims
 veitkúmer 2050
 hamnadrifskráð egj.bb
 ritkv 1:100
 dags 15.06.2020

2050 (99)1.06
 verskr teikning breyf