

SAMPYKKT AF BYGGINGARFULL TRUA

2021

BYGGINGARFULL TRUIMA I VESTMANNNAEYJUM

NR DAGS. BREYTING


A	B	C	D	E	F	G	H
---	---	---	---	---	---	---	---

SKYRINGAR

Teiknistofa PZ ehf
 Raðgjafarverktæðipjónusta
 Kíkjuveg 23 800 Vestmannaeyjum | Sími: 481 22 22 | Tíðni: 481 22 22
 Heimilisb. | Búðarvegur 10 | Vestmannaeyjum

Verkefni	VE-100000000
Verkefni	GR-100000000
Verkefni	TF-100000000

Dags.	02.04.01	Heimnað	Verk.nr	Mælikvæði
Yfirlit		Teiknað	Teikn.nr	Breyting
Sampykkt			49	

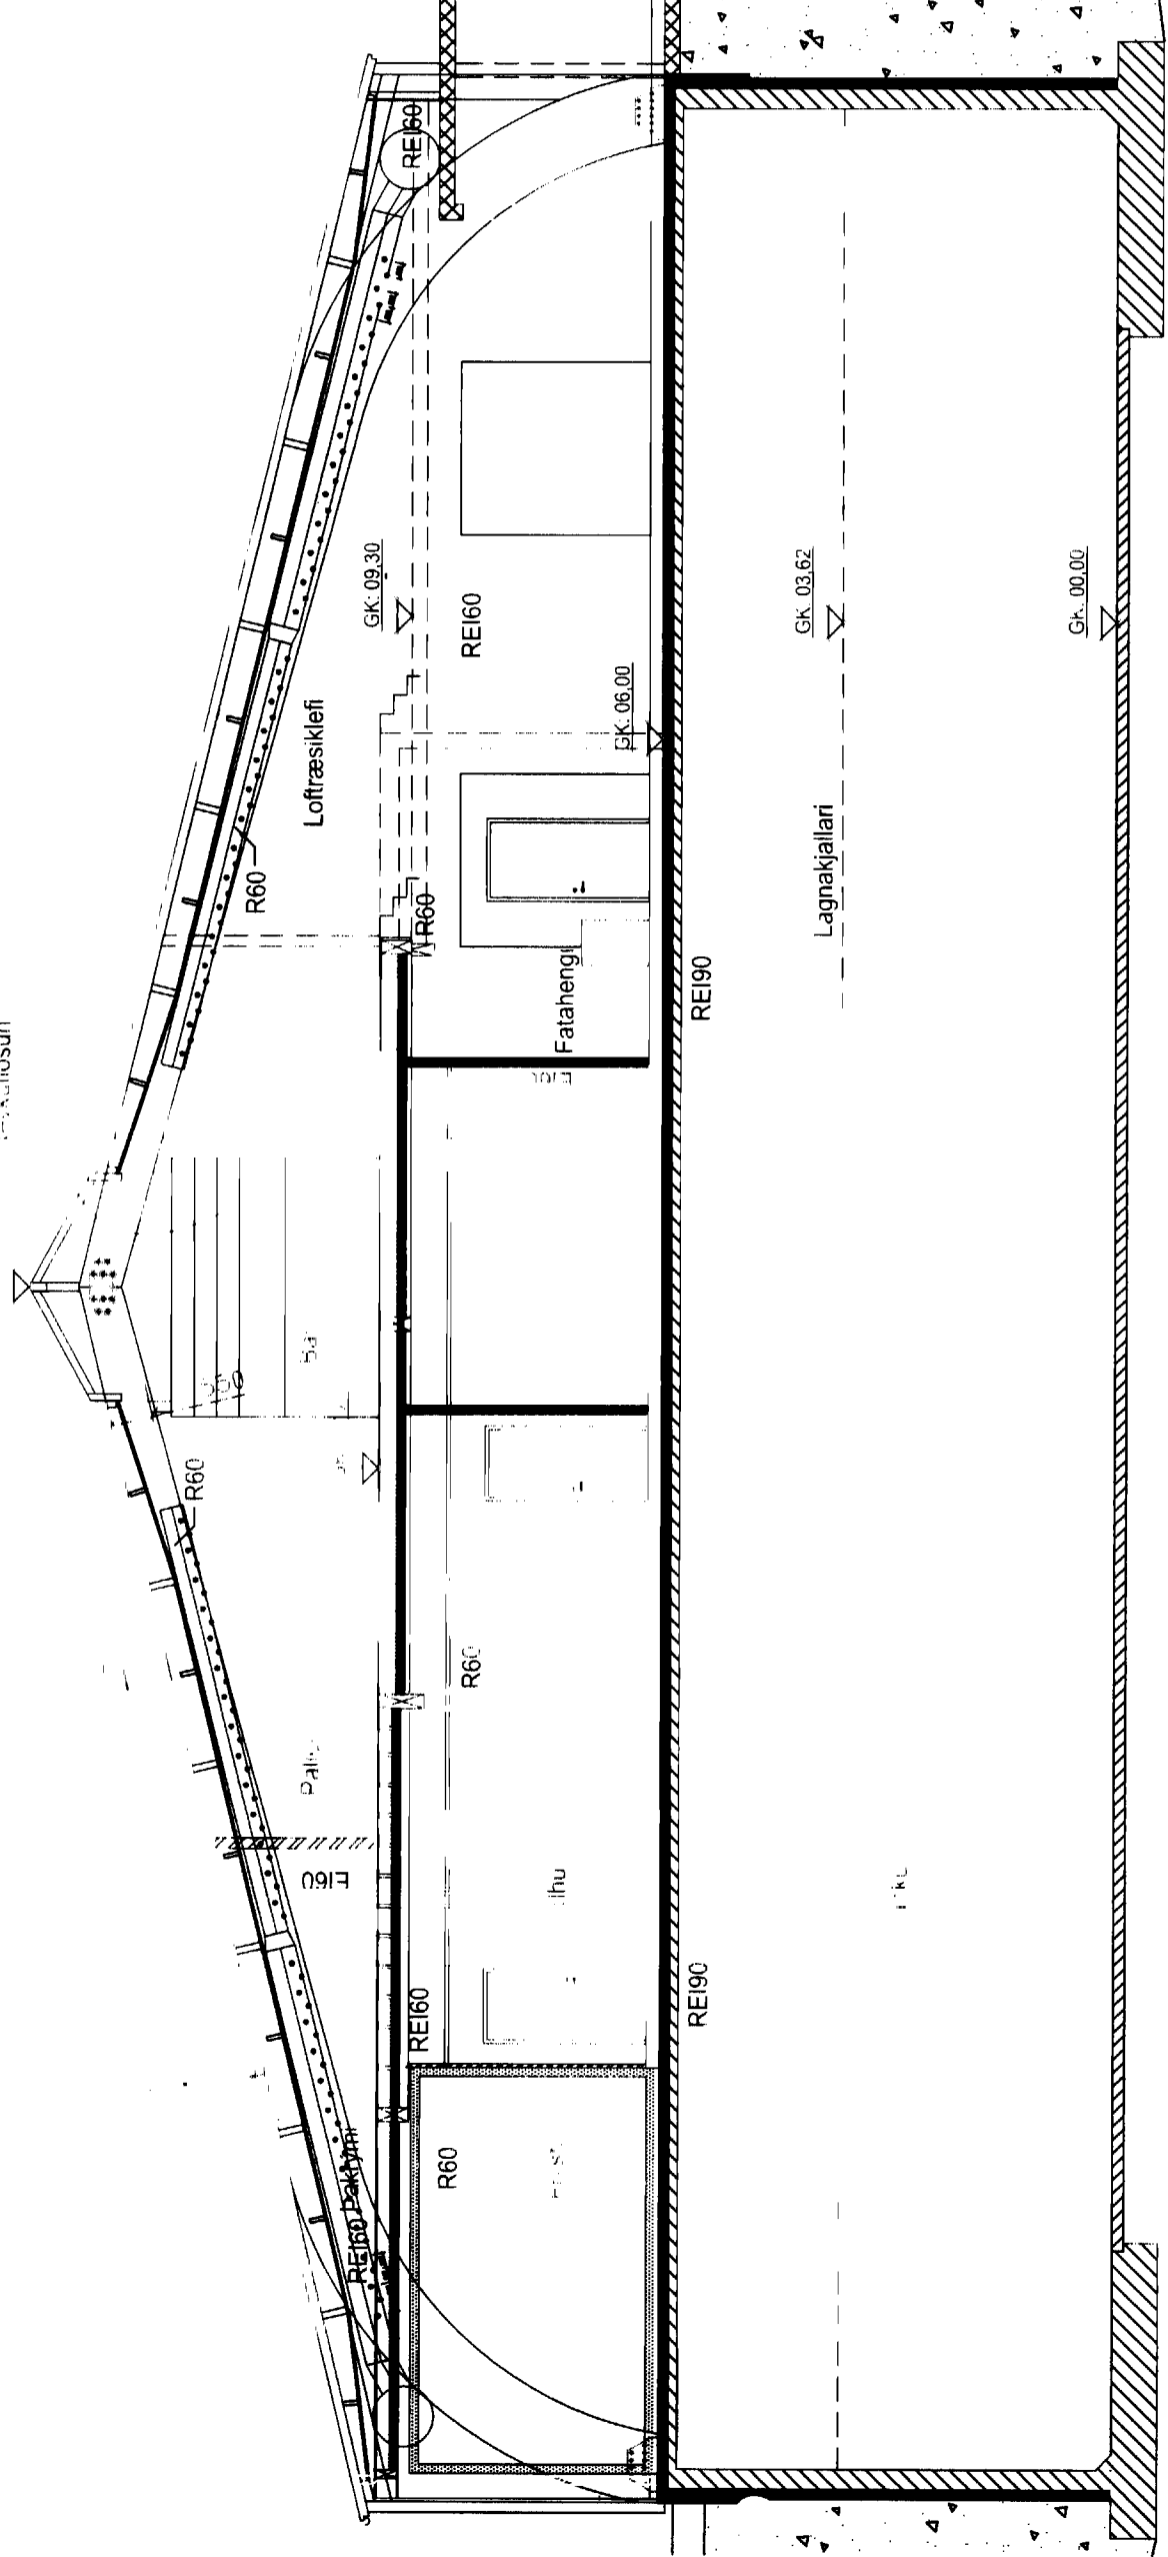

SNID A-A

RE160

R60

