

65

T. M. M. M.

Carl M. M. M.
Hvam Lagoka





STREMBUGATA 25
M. M. M.

25

11.9.53
Hjálfr. Uggason
BYGGING H.F.
Hjálfr. Uggason

Samþykkt 24/6-1964

FLATARMÁL 113,7 M²

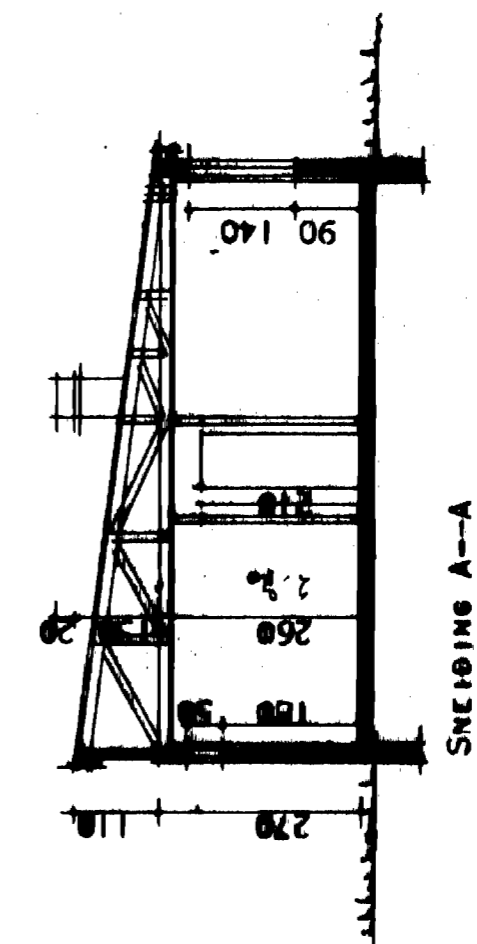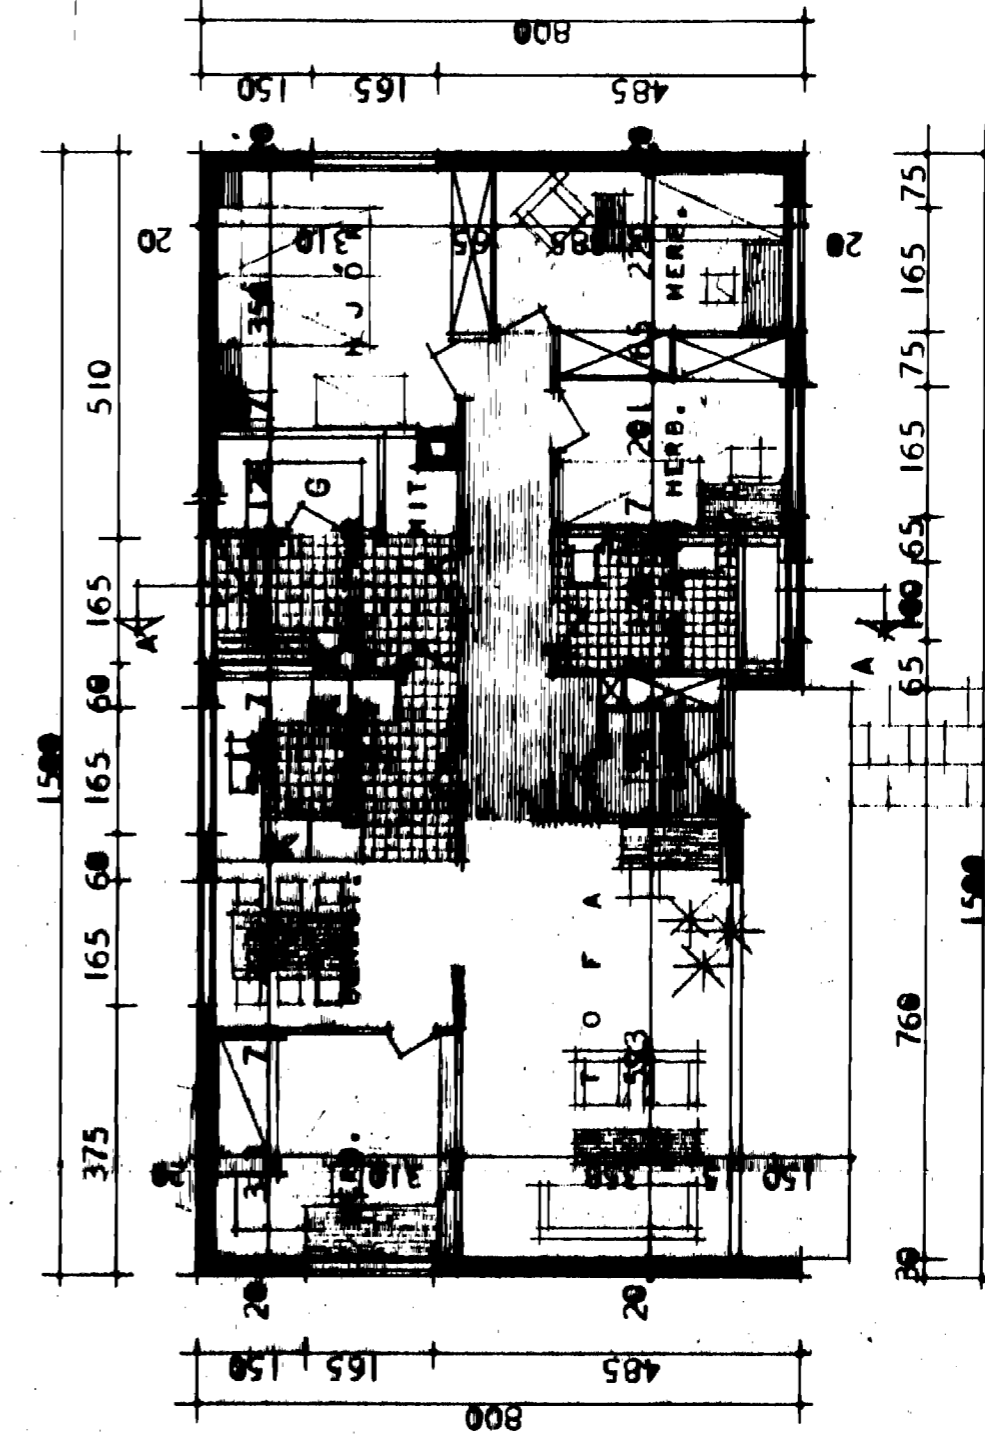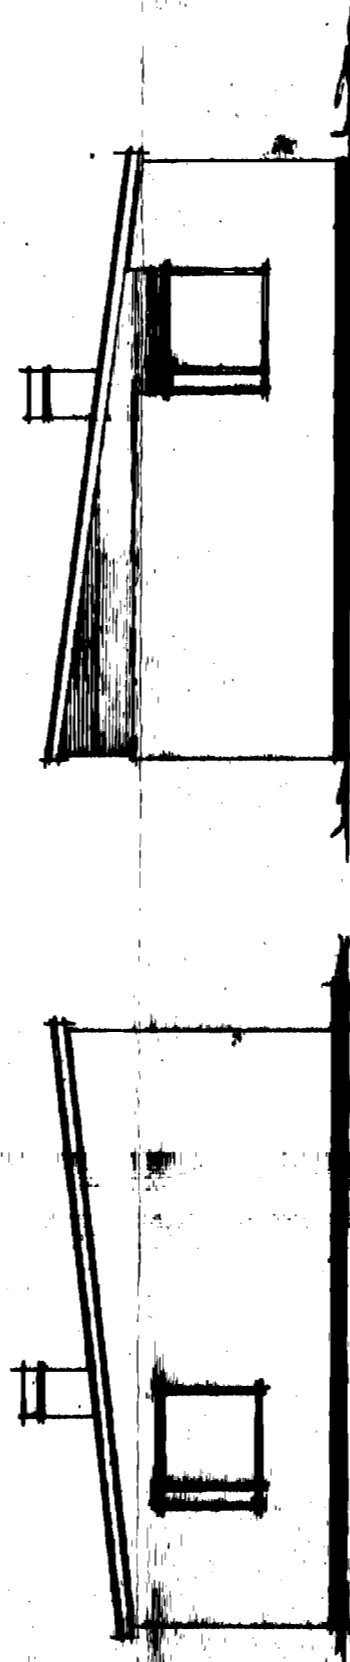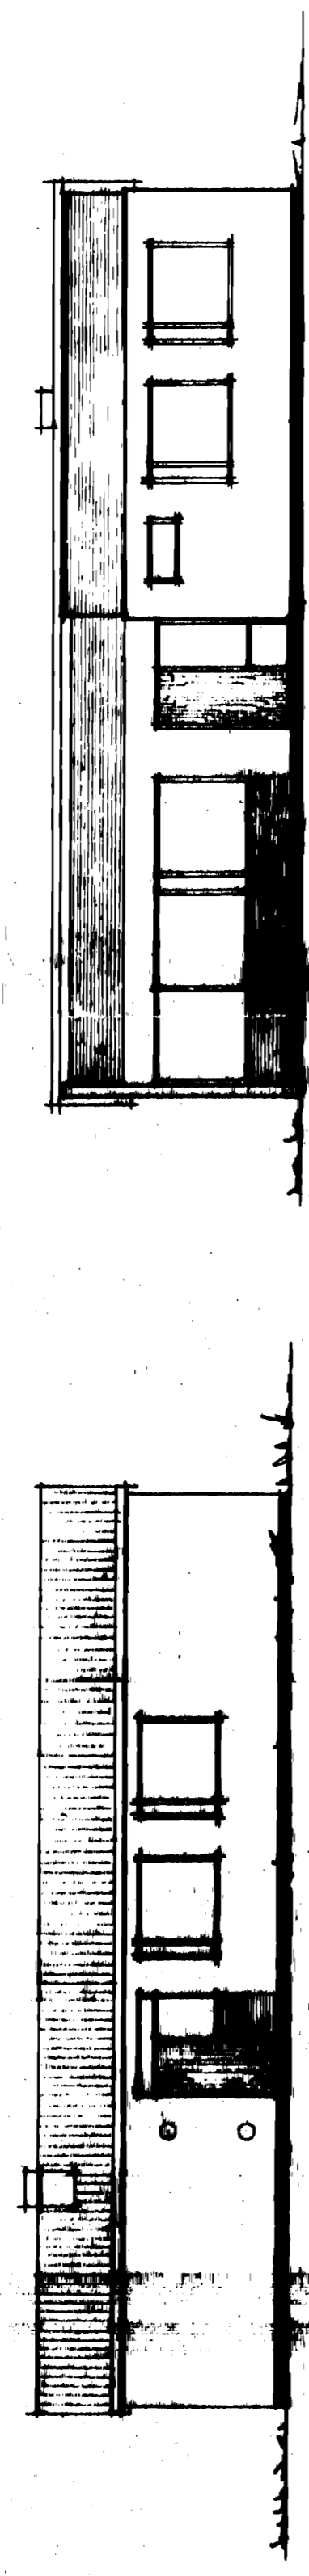

HÚSNÆÐISMÁLSTOFNUN RÍKIS INS
EINBYLISHÚS
VERK
57A-1
GRUNNMYND, TILIT OG
SNEIÐING MÁL 1:100
SEPT 1963
BLAD I