

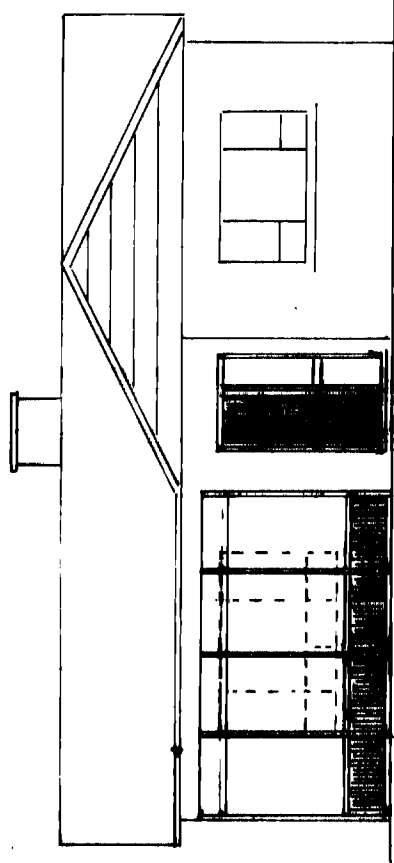


6573

ÚTLIT SUBUR MKU 1:100

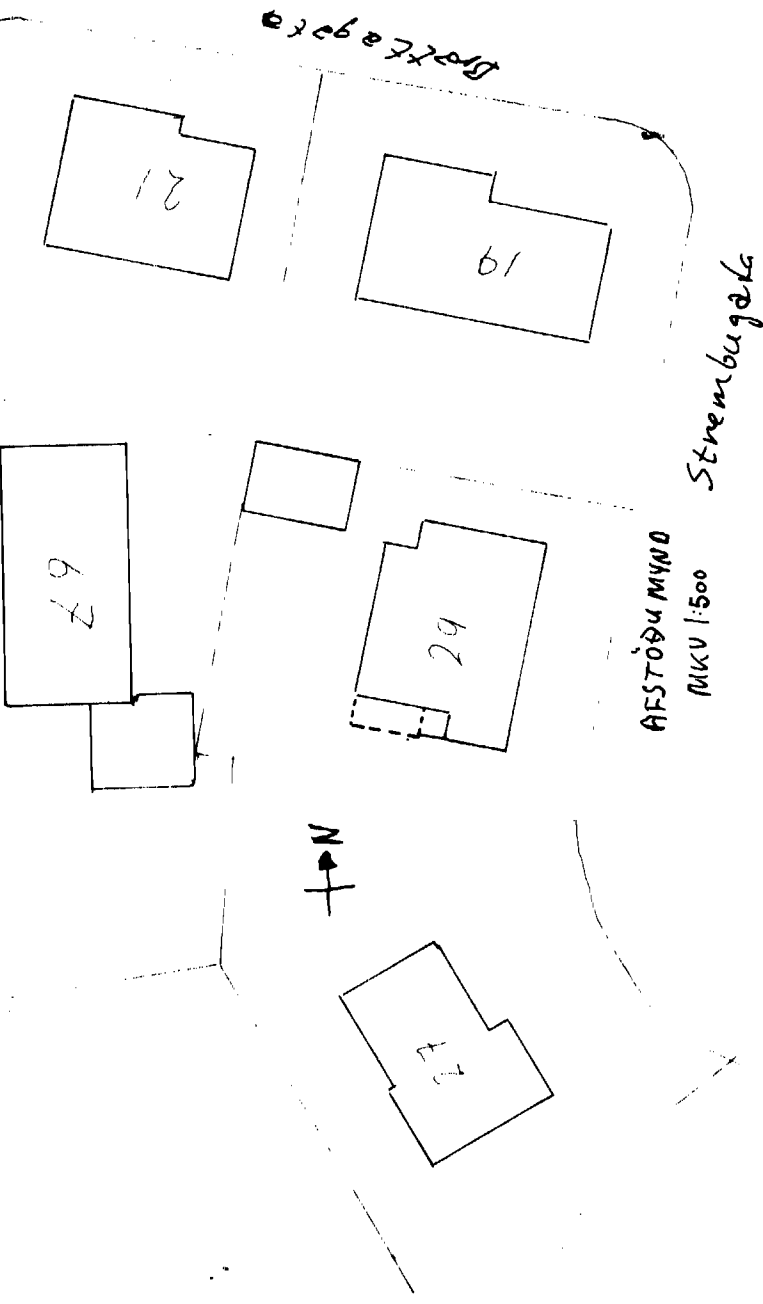

ÚTLIT VESTUR MKU 1:100

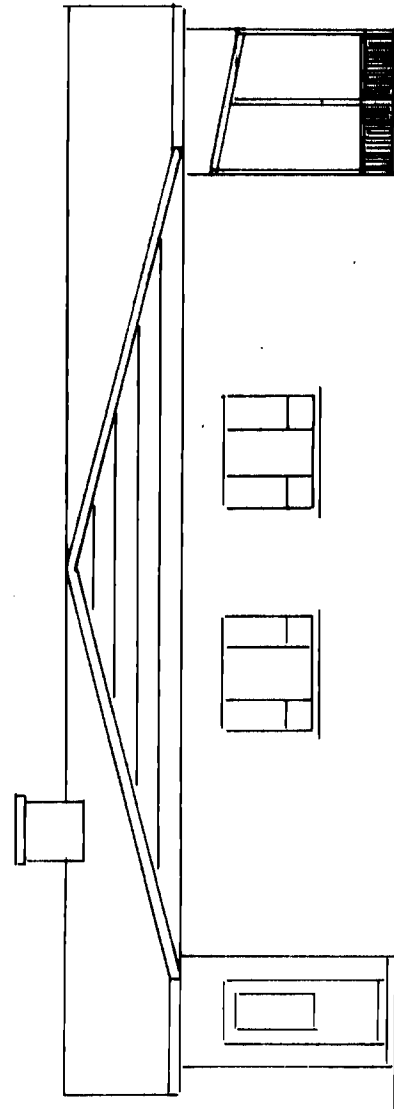

AFSTÖÐU MKU 1:500

Strembugata


SAMÞYKKT | BYGGINGAENEFD

20. 5. 83


SPÉKILINGARFRUMU

Salva Hofmann


VESTUR MKU 1:20

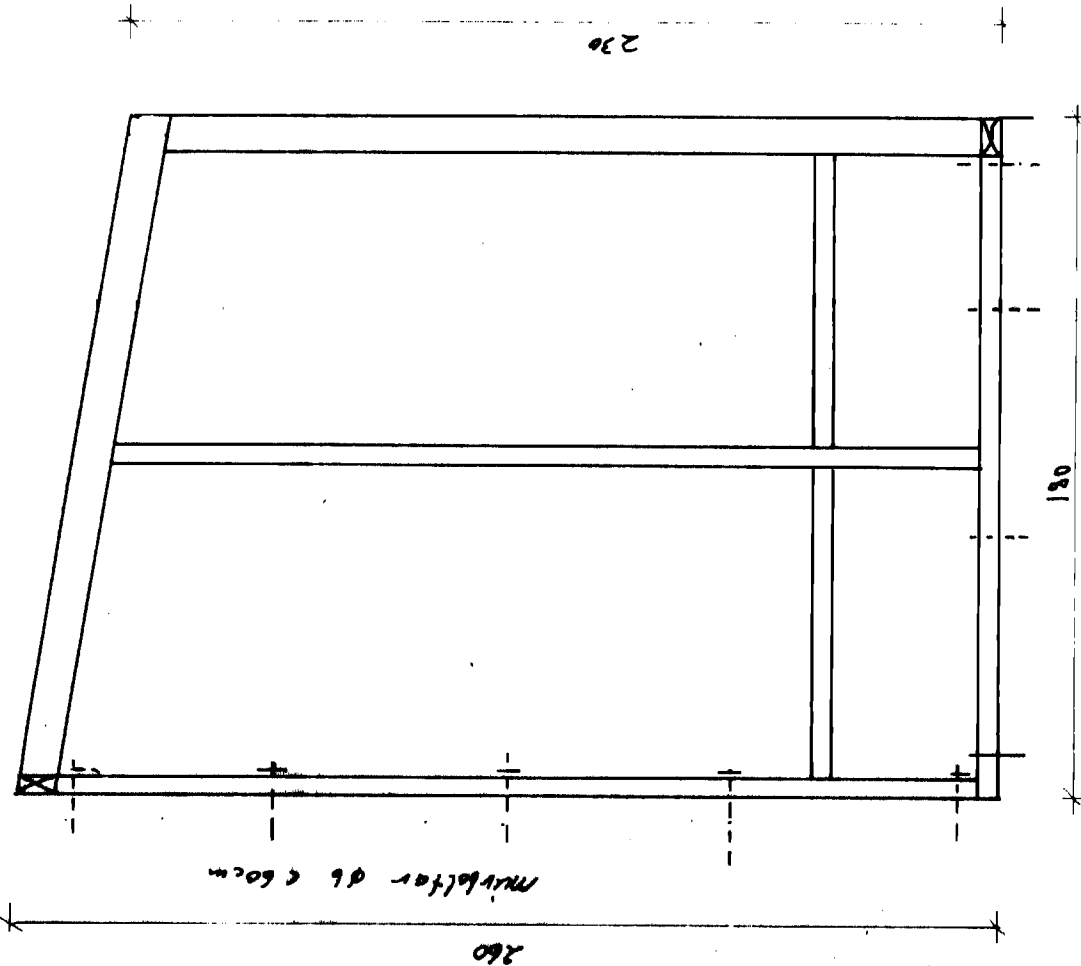

SUBUR MKU 1:20

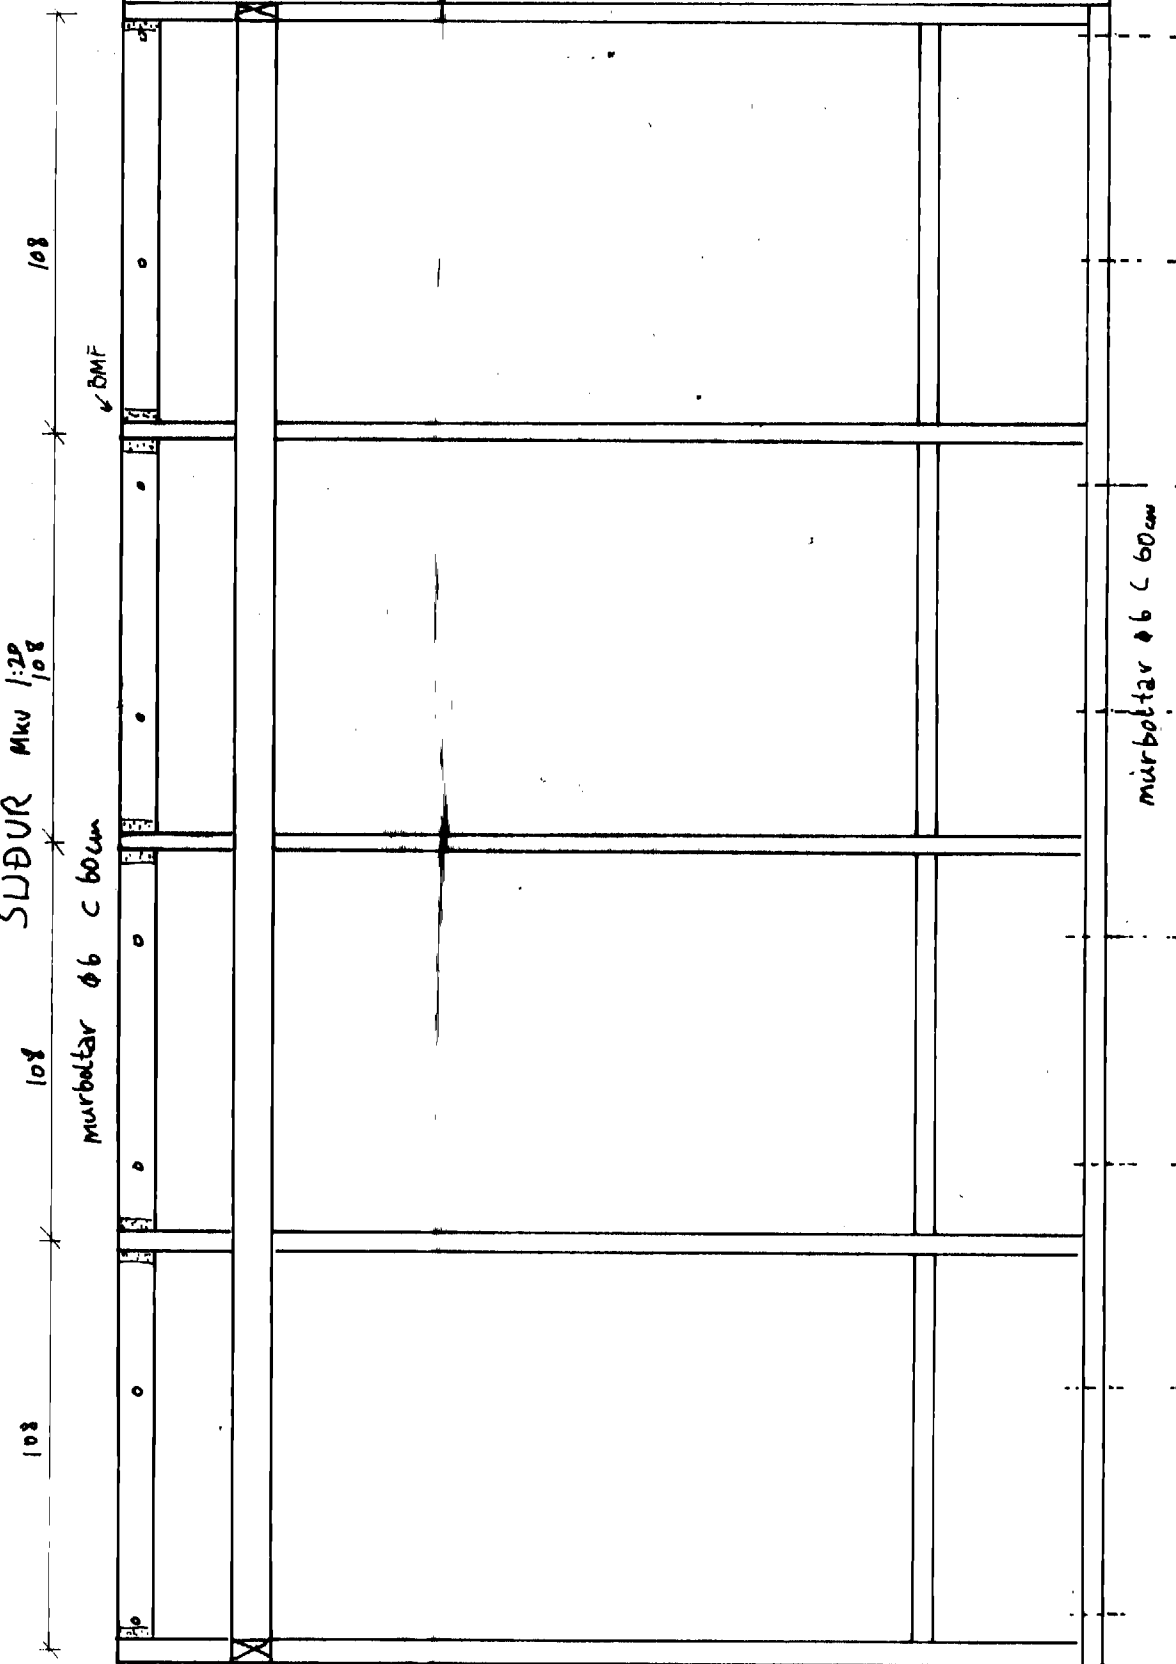

AUSTUR MKU 1:20

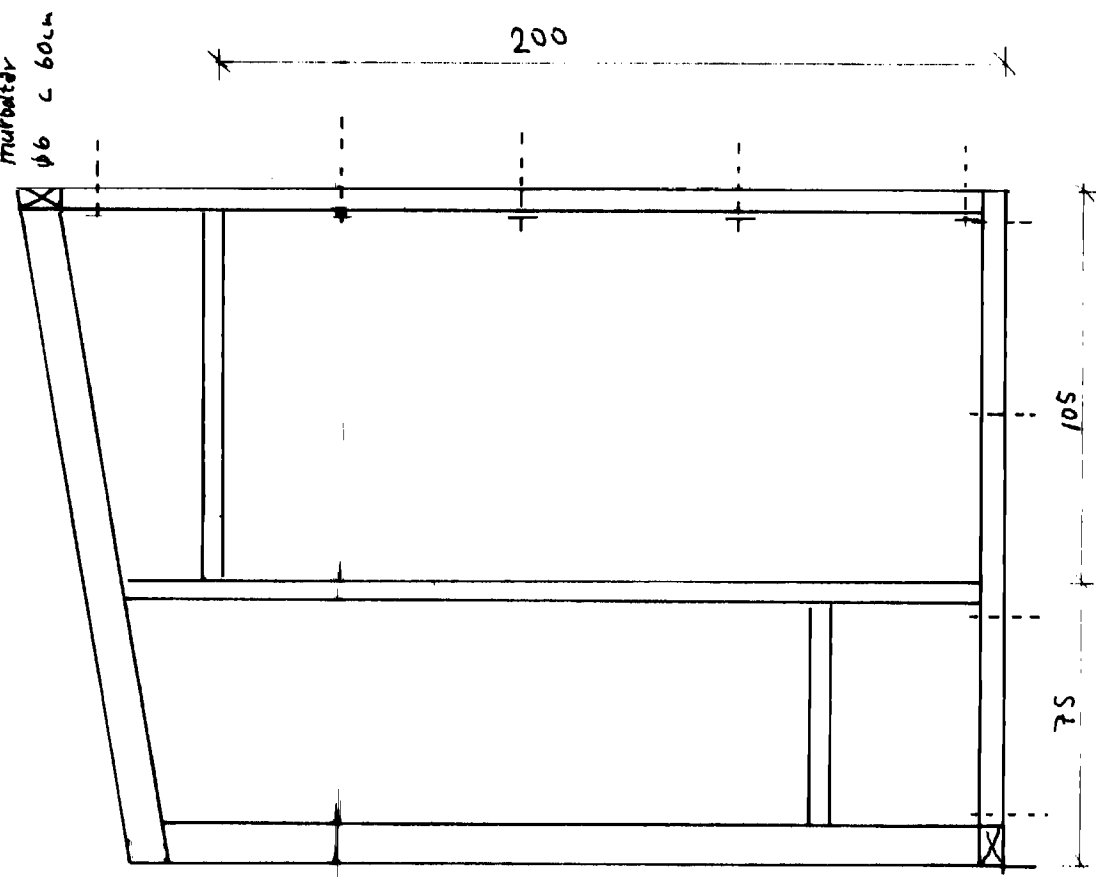

BURÐARVIKIRI SKAL VERA 2'x4'
NOTA SKAL STÖBLUD FESTIÐJARN (BMEF)
TIL FESTINGA A ÞAKVIÐUM
BURÐARVIKIRI BOLTIST (HOLF OS ISOLF
MED MURBOTLUM $\phi 6$ MM FÆRLESD 60CM
ISLER I VESBUDUM, ACRYL PLAST I ÞAKI

MKV	Sygnadóttir Arnarson Tólvassif
FRUMU	1:20-1:100-1:500
FRUMU	Sygnadóttir Arnarson
FRUMU	20.05.1983
FRUMU	Blá 1 af 1
FRUMU	SÖLHUS
FRUMU	STREMBUGATA 29