

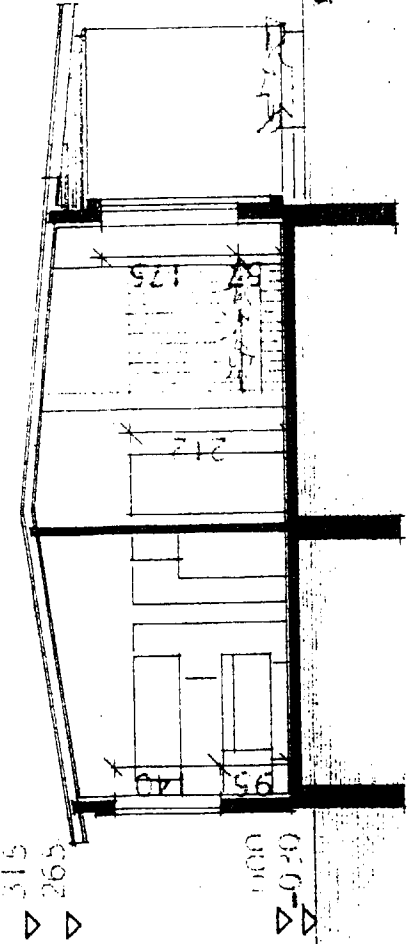


Sampykktá fundi
 byggingarnefndar 19-8-71

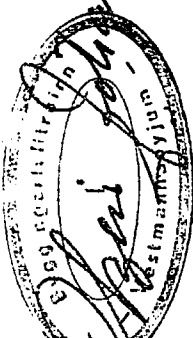


SNITUNINGUR A-A

PLATANNÁL HÓFS BRÚTTÓ 120,94 M²
 NETTÓ 106,41 M²

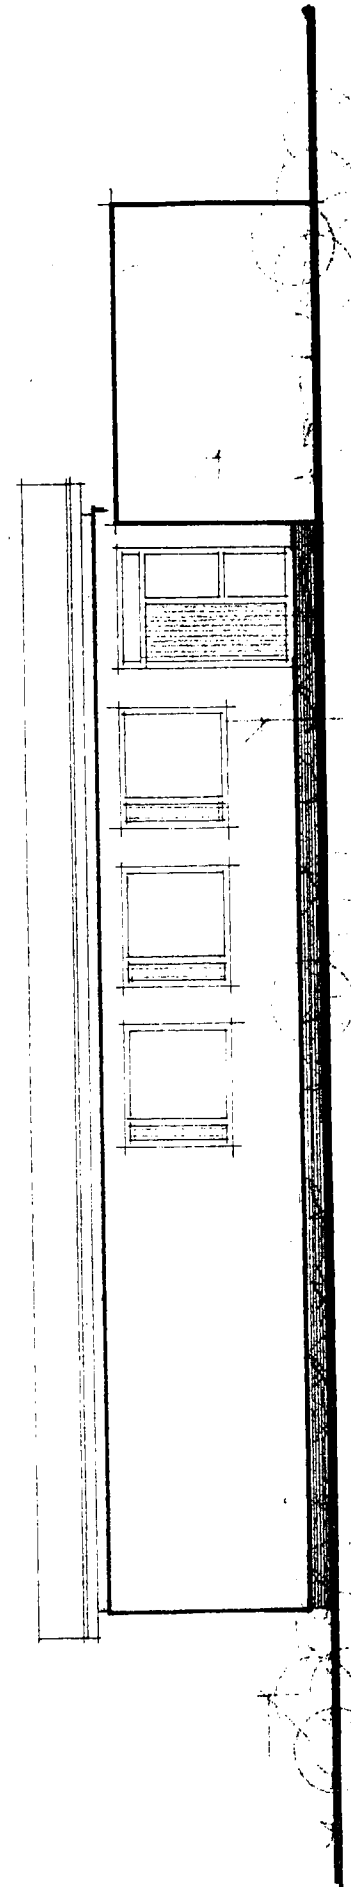

NORDUR

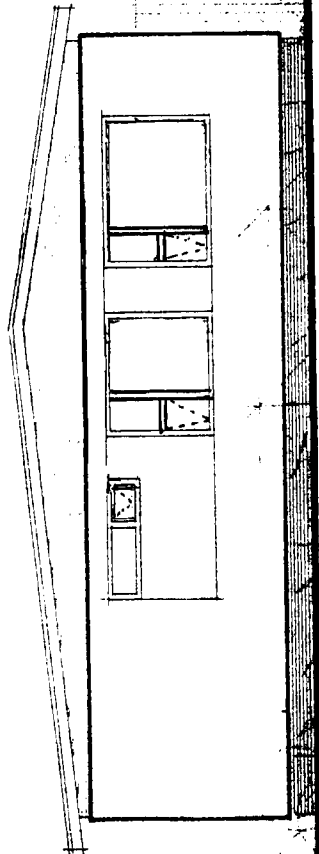

AUSTUR

Breytt 8. apríl 1971. Gluggapóstum og opnanlegum fögum breytt.

BREYTT Í JÚLÍ 1971 SG

HEIMISVADI SMÁLÁSTOFNUR RÍKISINS

DRÖGMYND, SKIFFING
 OG LÍTTSMYNDIR
 MÁL 1:100

EINBÝLISHÚS

VERK
 75

BLAD NR 1

JAN. 1966

Sigrún Ólafsdóttir
Halldór Laurbjörnsson

1971. 5. 2. 117