

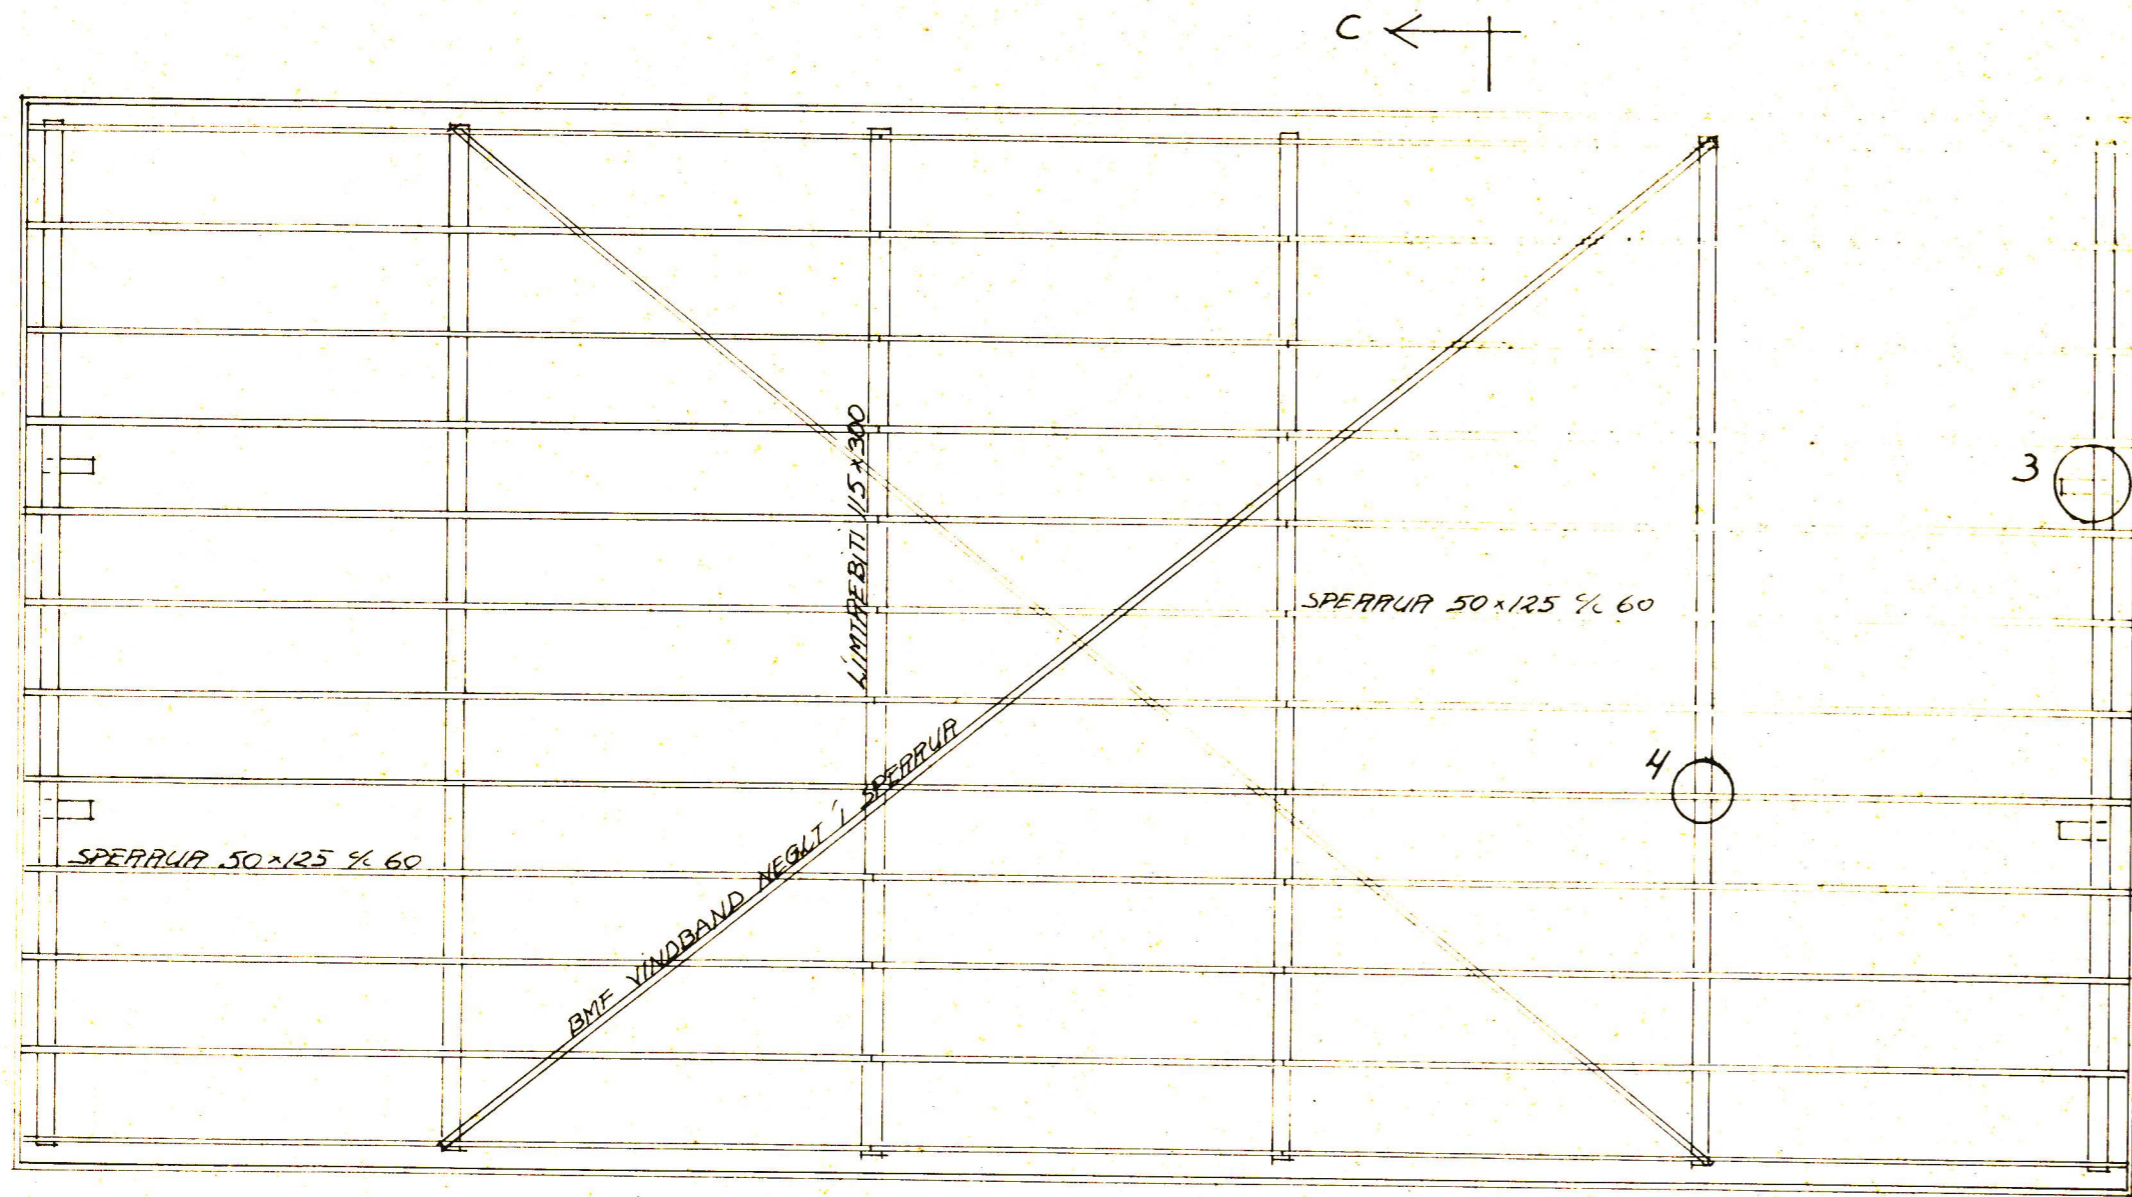



GRUNNMYND PAKS 1:50

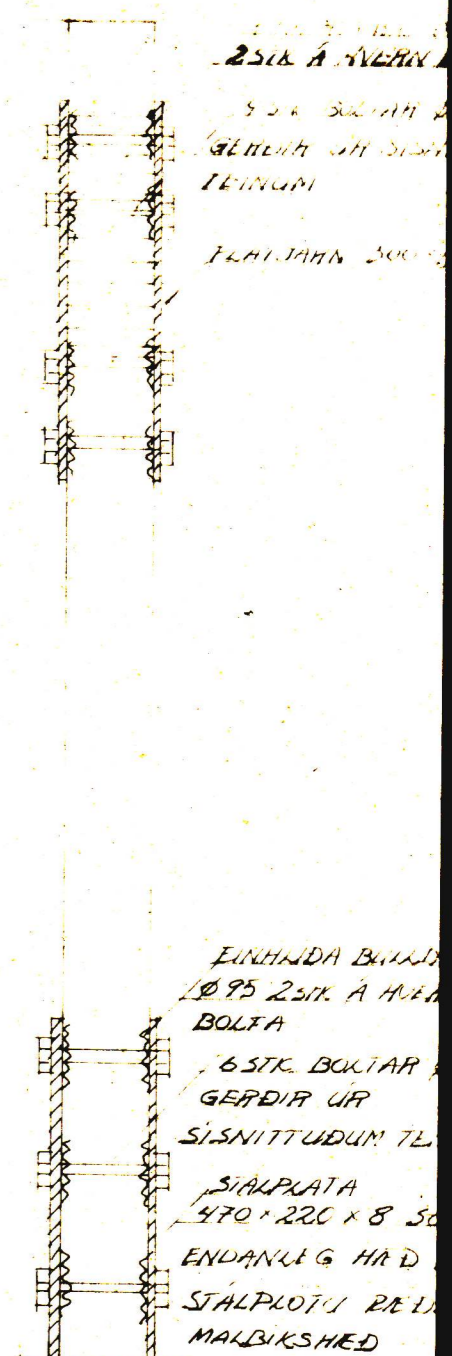


SÉRMYND 1:10

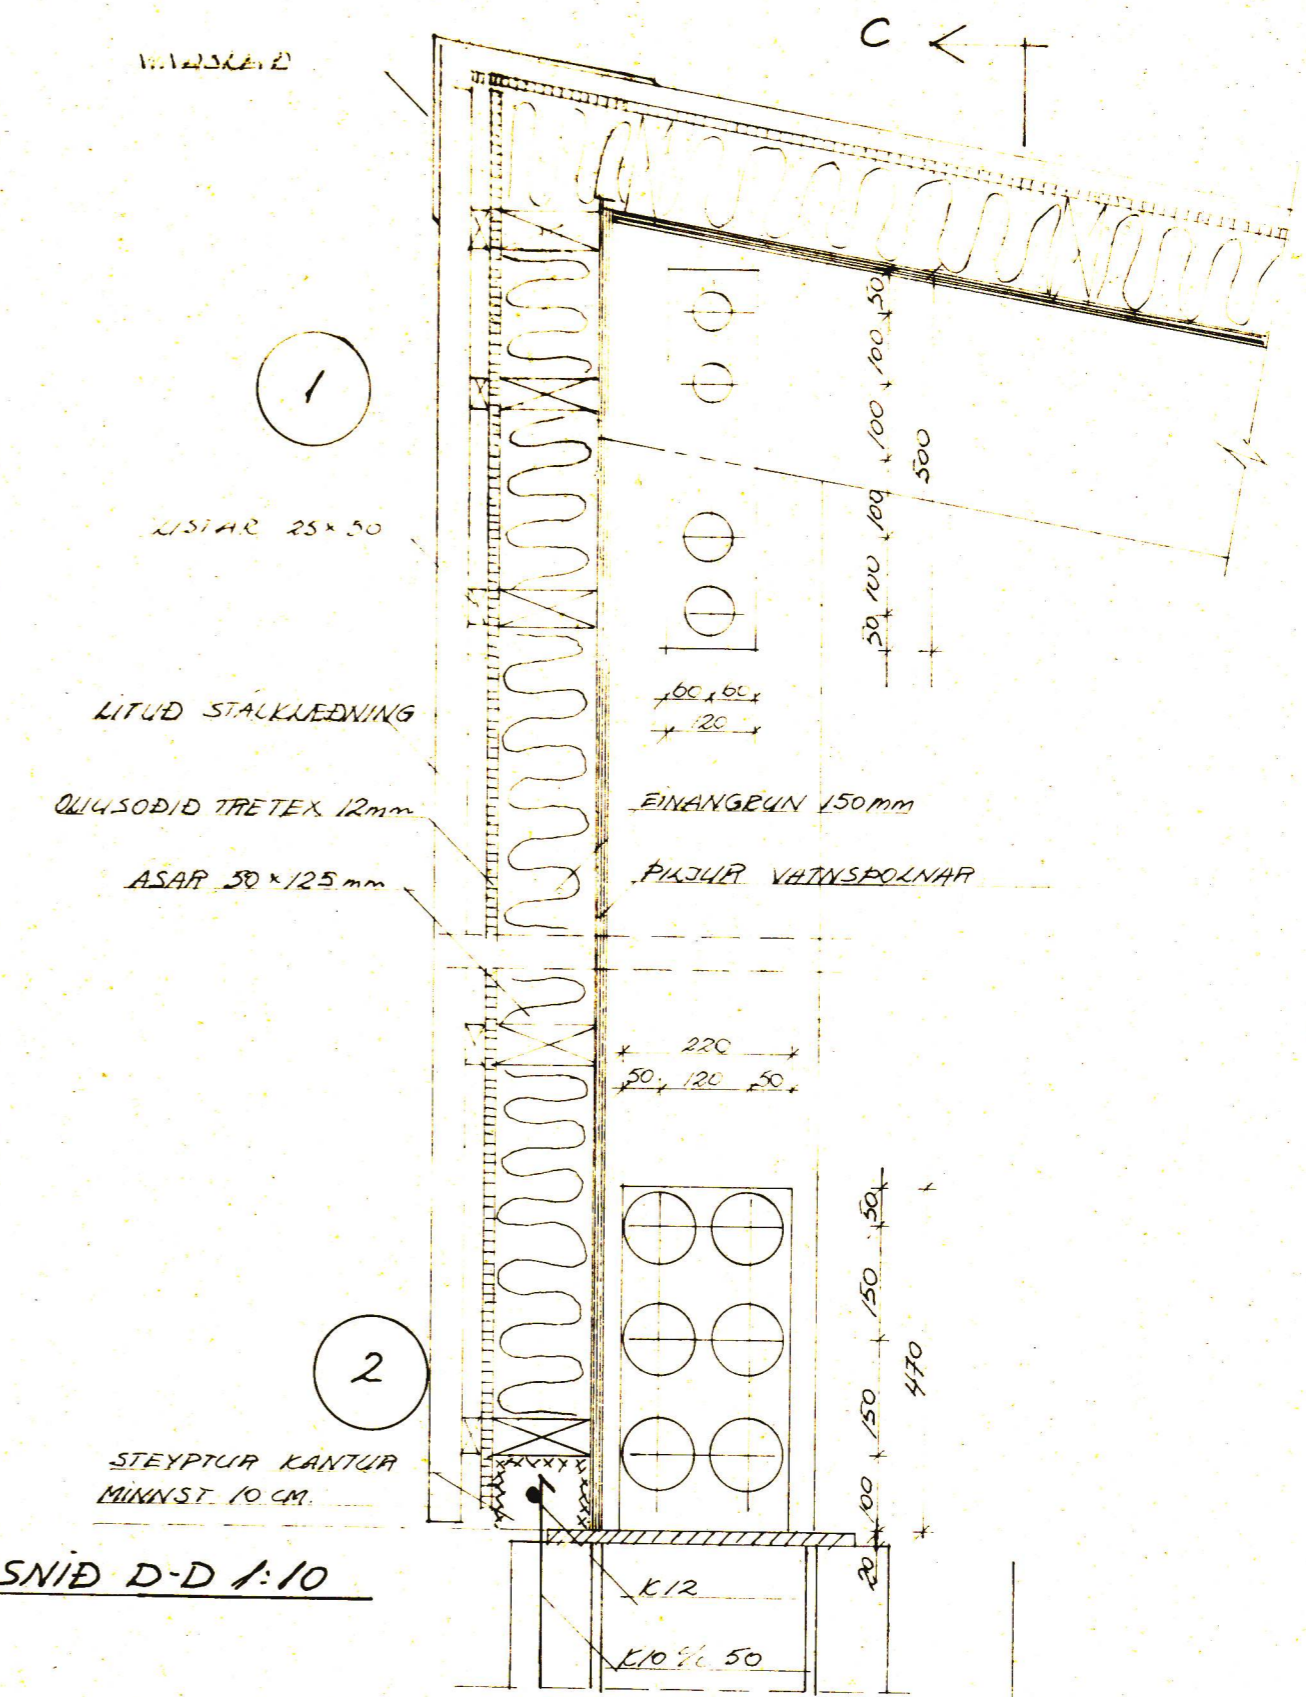


SNID C-C 1:50

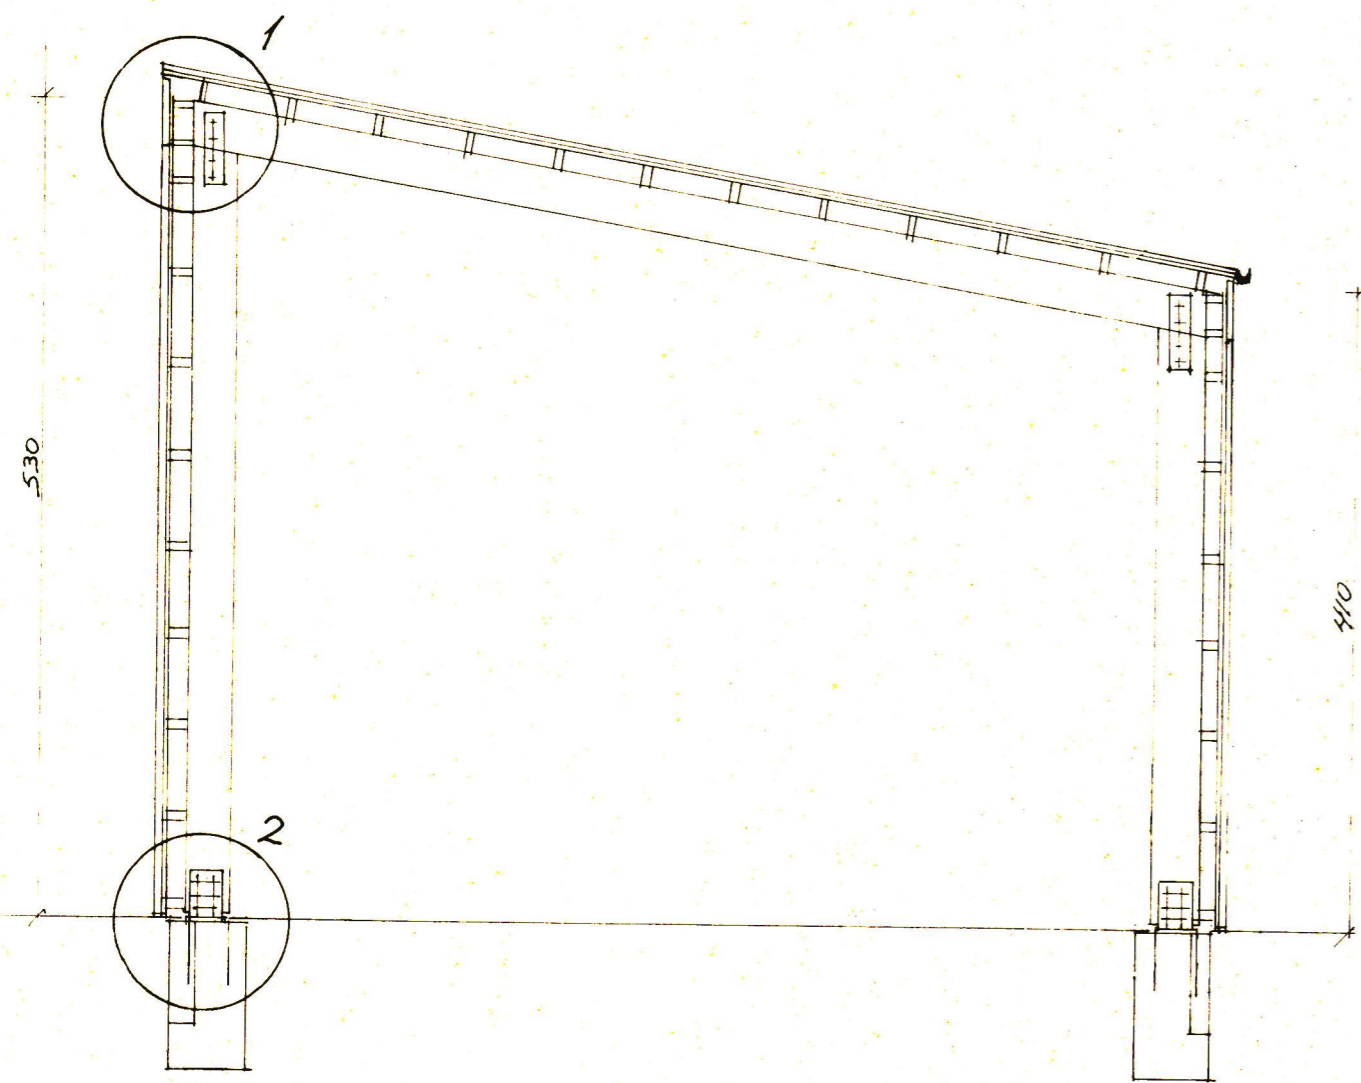


SÉRMYND 3 1:10

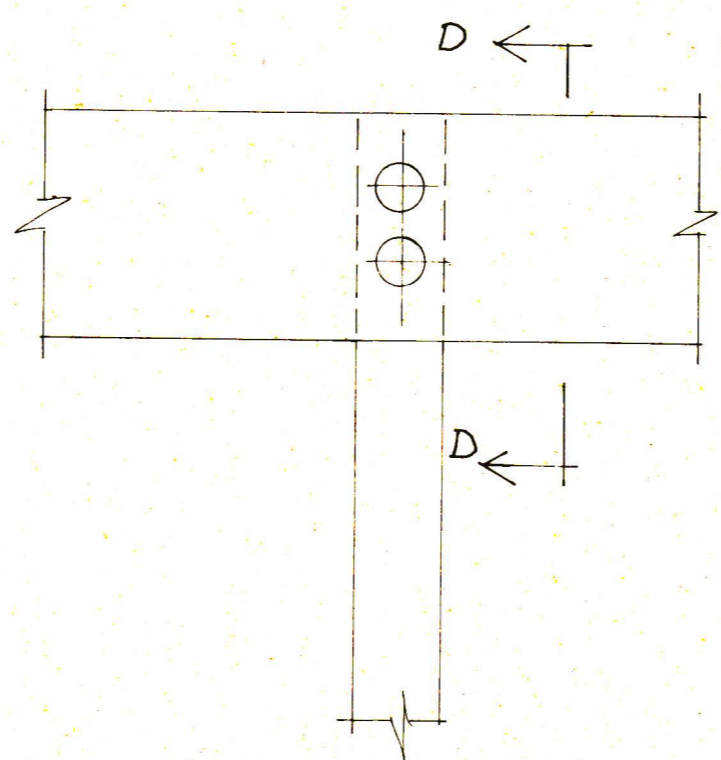

SNID D-D 1:10

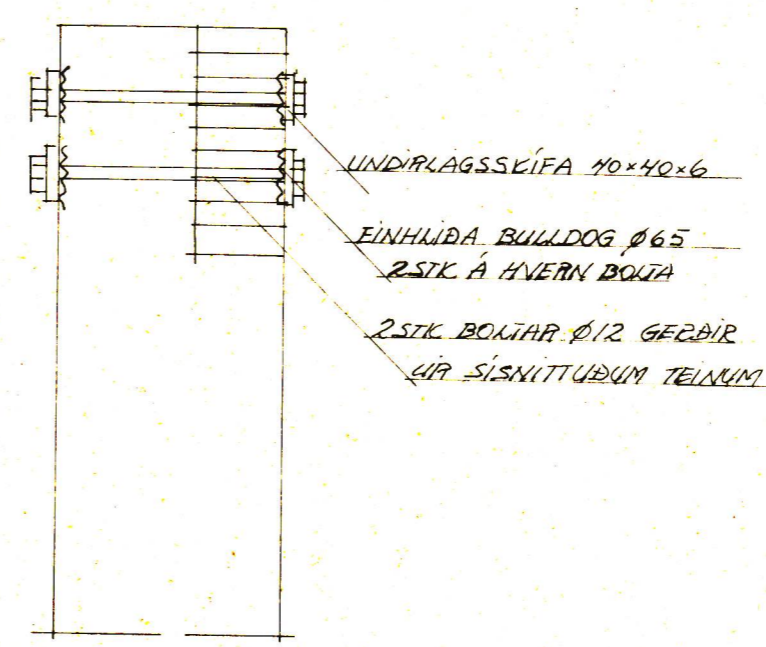

SÉRMYND 4 1:10

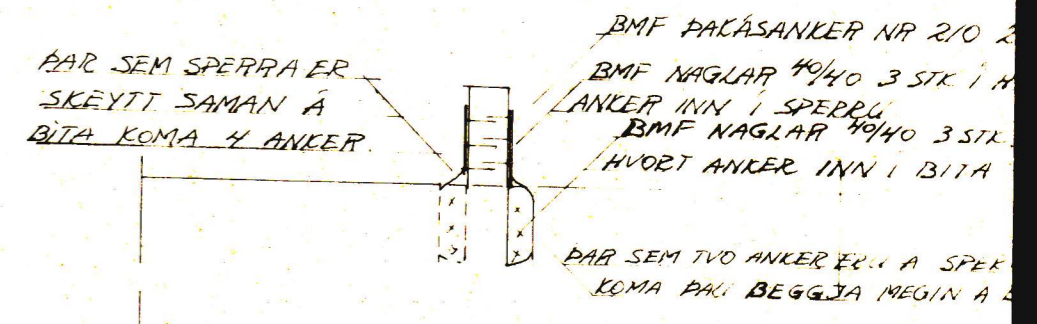

SAMPYKKT AF BYGGINGARFULLTRÚA
 12 FEB 2031
 BYGGINGARFULLTRÚA VESTMANNAEYJUM

F	VERK	FES LÖNDUNARTEKI
E		Á NAUSTHAMRI / FLUTTI TIL
D		GRUNNMYND PAKS
C		SNID
B		
A	FEÐOI HUSÐ FLUTT TIL	
BR.	DAGS. BREYTING	TEIKN. NR. 102A AF 8549/0038
PÁLL ZÓPHONIÁSSON		HANNAD S.P. TEIKNAD
BYGGINGATÆKNIFRÆÐINGUR		KVARDI 1:50 1:10
KIRKJUVEGI 23 - 98-2711		DAGS. DES 85
900 VESTMANNAEYJUM		