




GRIND VESTUR 1:50

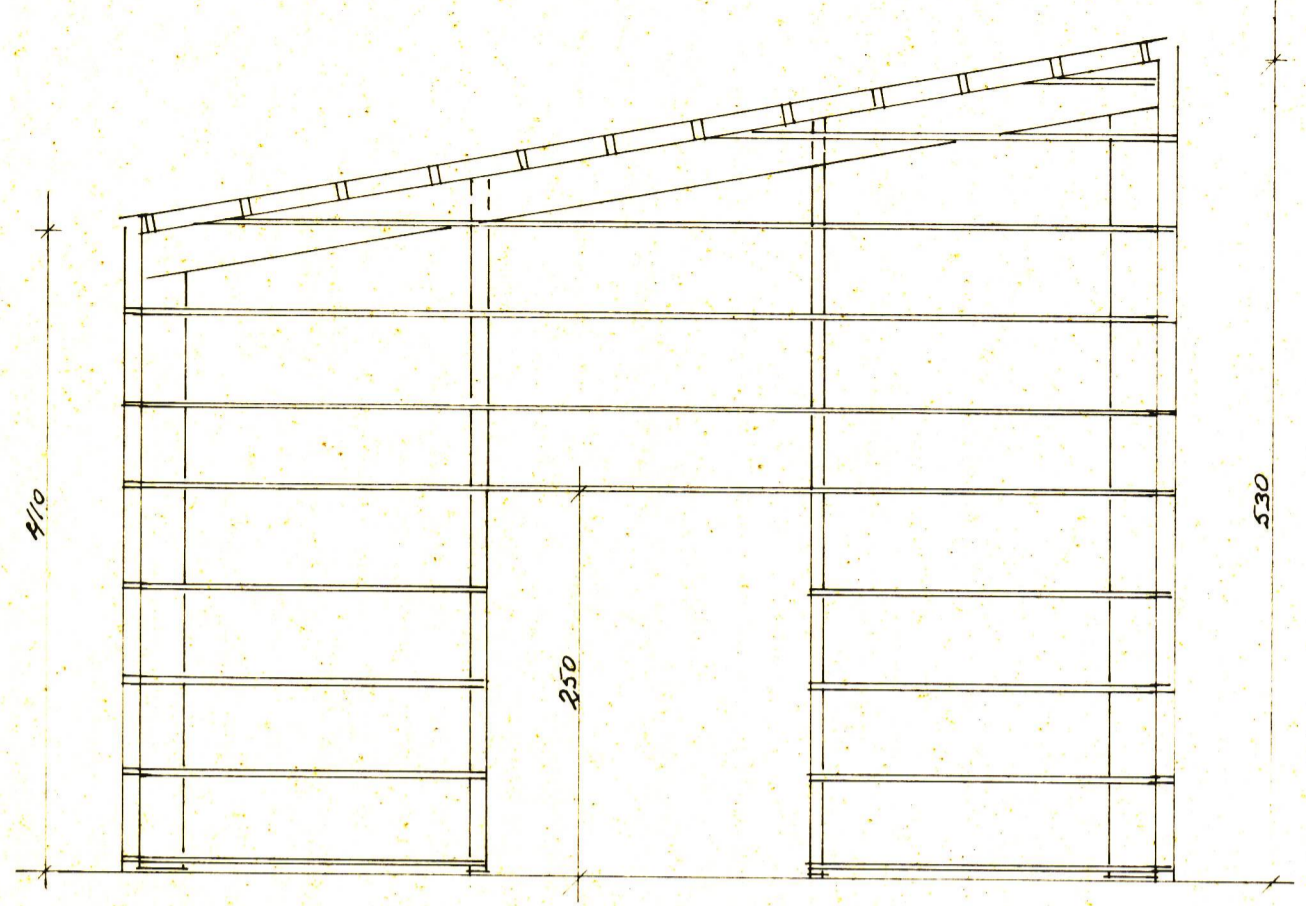

GRIND SUDUR 1:50

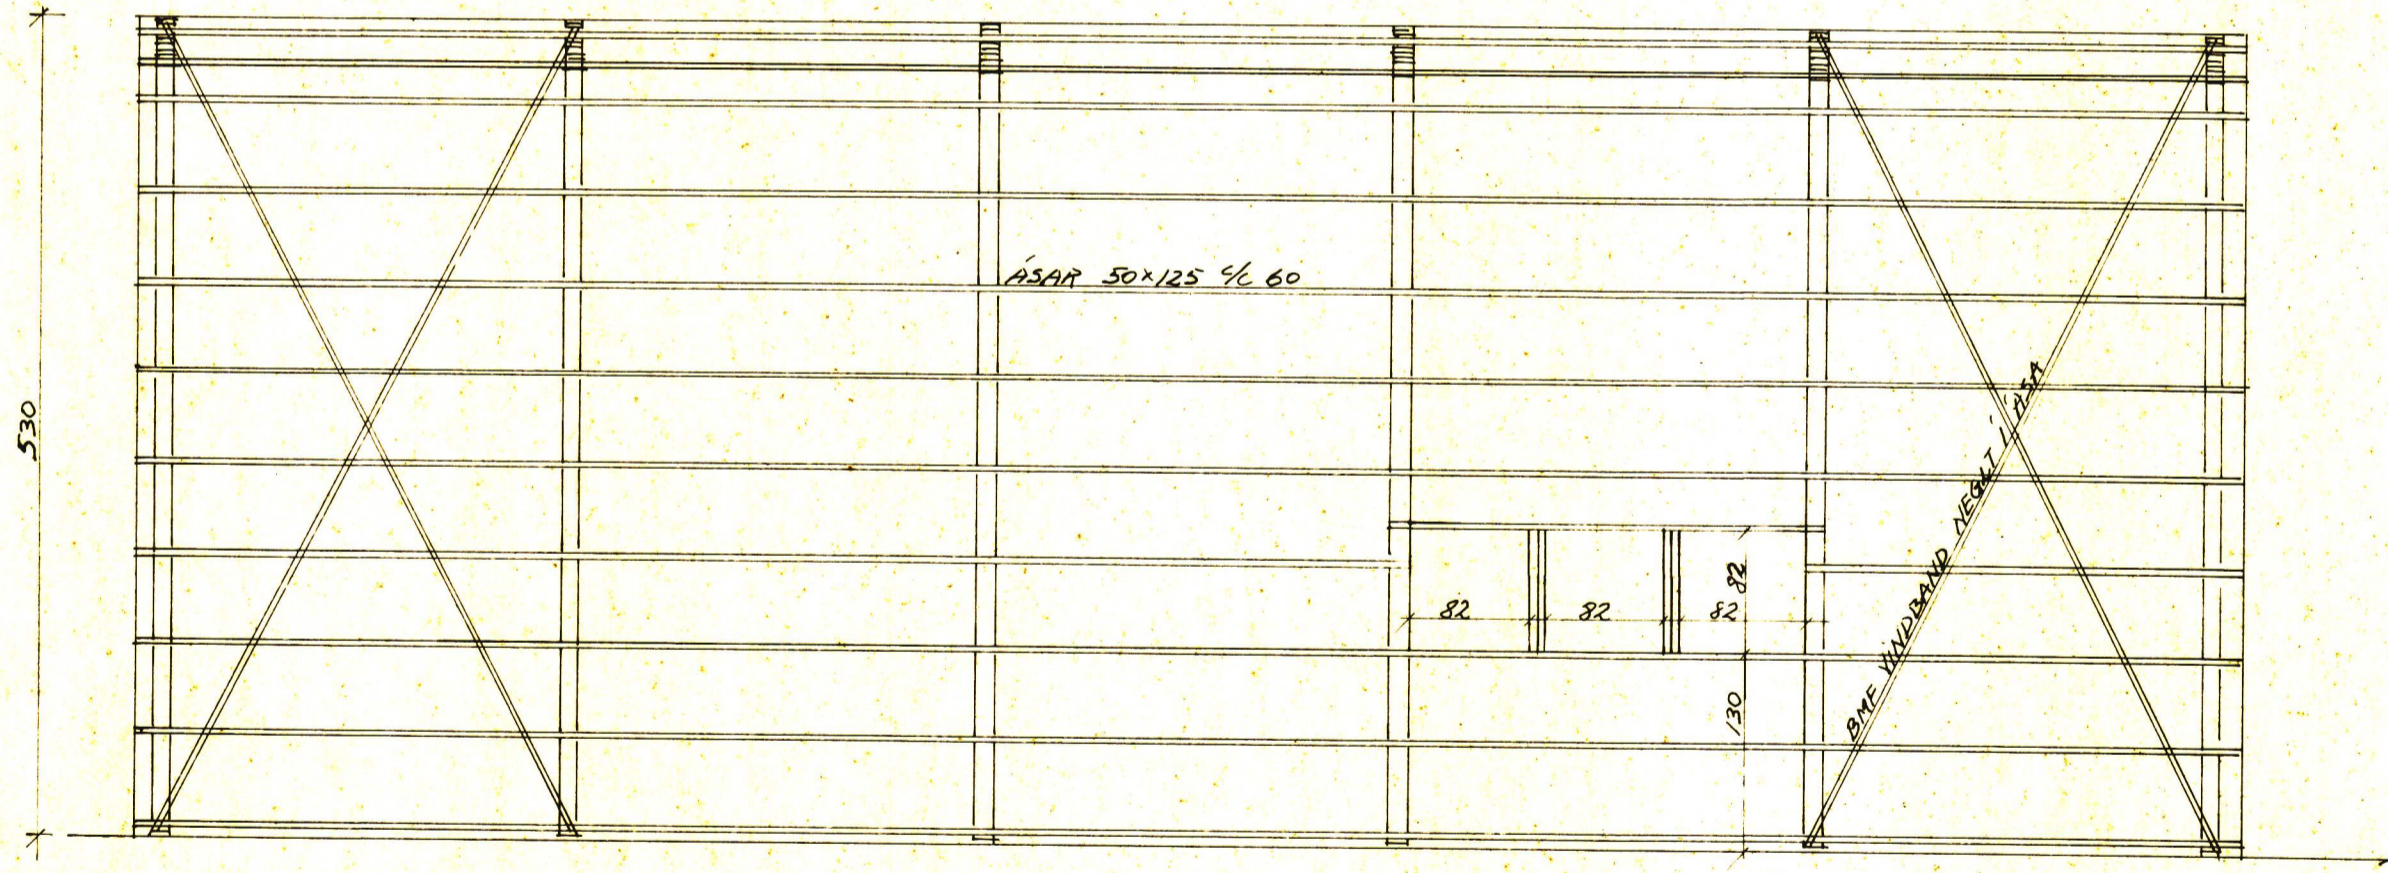

GRIND AUSTUR 1:50

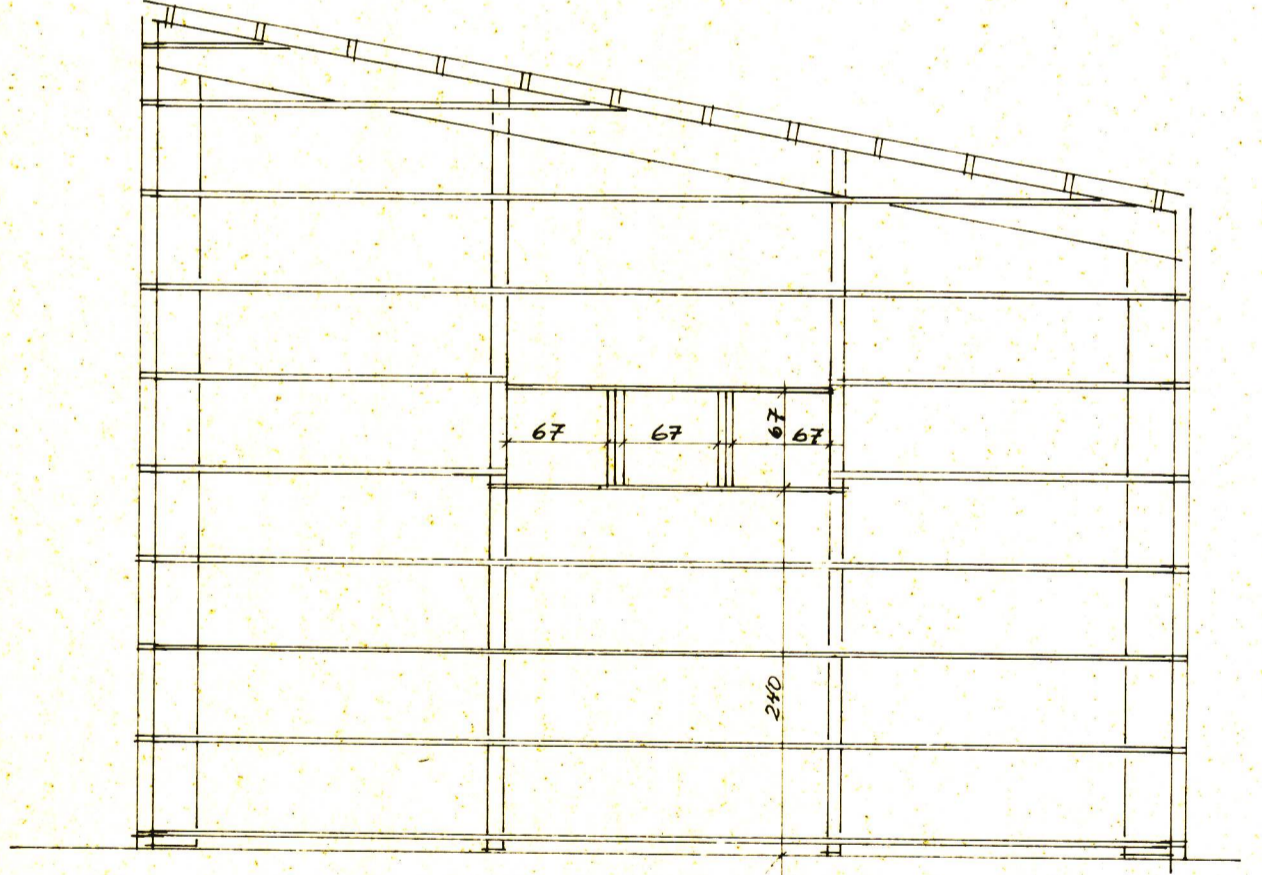

GRIND NORÐUR 1:50

SAMÞYKKT AF BYGGINGARFULLTRÚA

12 FEB 2021

BYGGINGARFULLTRÚA VESTMANNNAEYJUM

F		VERK	FES LÖNDUNARTEKI	
E			Á NAUSTHAMRI.	
D			GRINDUR	
C				
B				
A	FEB 01	HÍST FLÓTT TIL		
BR.	DAGS.	BREYTING	TEIKN. NÚM. 101A	AF 8549 / 100.38
PÁLL ZÓPHONIÁSSON			HANNAÐ 5.P.	TEIKNAD
BYGGINGATÆKNIFRÆÐINGUR			KVARÐI 1:50	
KIRKJUVEGI 23 - 98-2711			DAGS. DES 85	
900 VESTMANNNAEYJUM				