




SAMÞYKKT AF DYCCINSARFULLTRÖUM  
 24. SEP. 2015  
 Sigurður Björnsson  
 UNDIRRITUN SAMRÆMINGARHÖNNUNAR

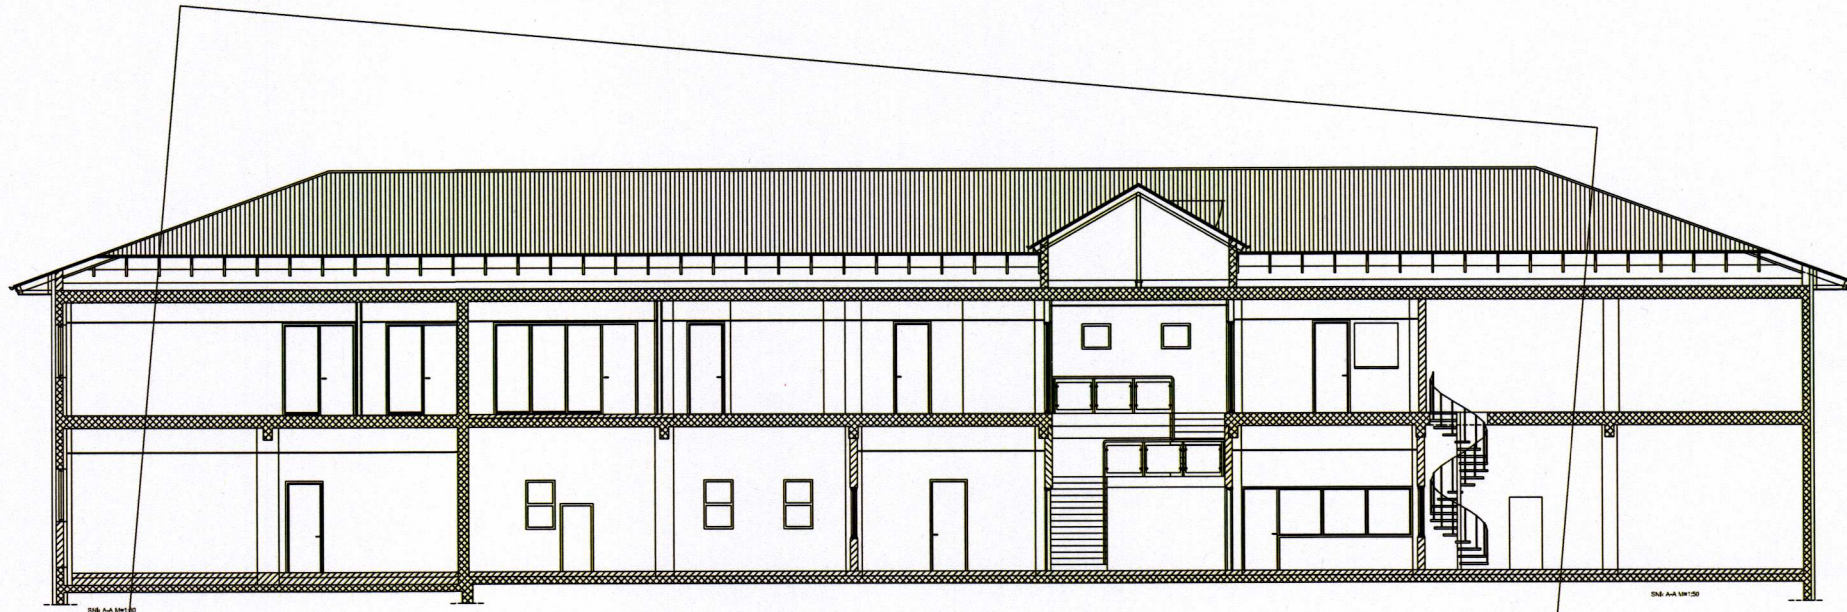


SNk A-A M=1:100

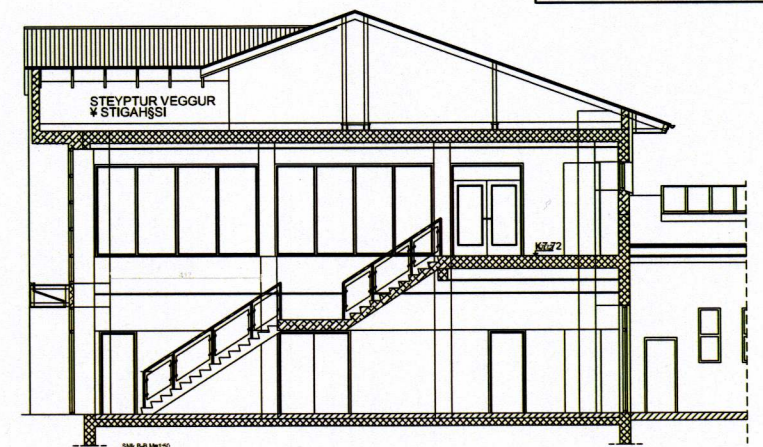


SNk B-B M=1:100

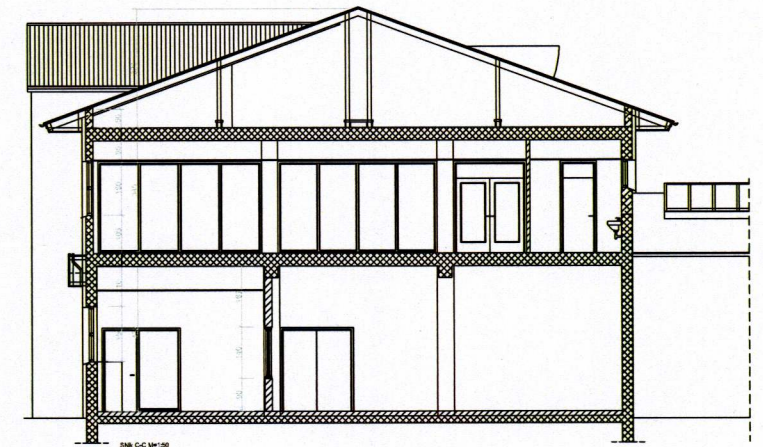

SNk C-C M=1:100

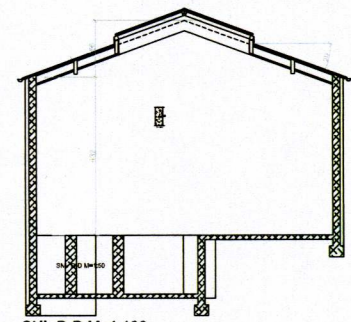

SNk D-D M=1:100

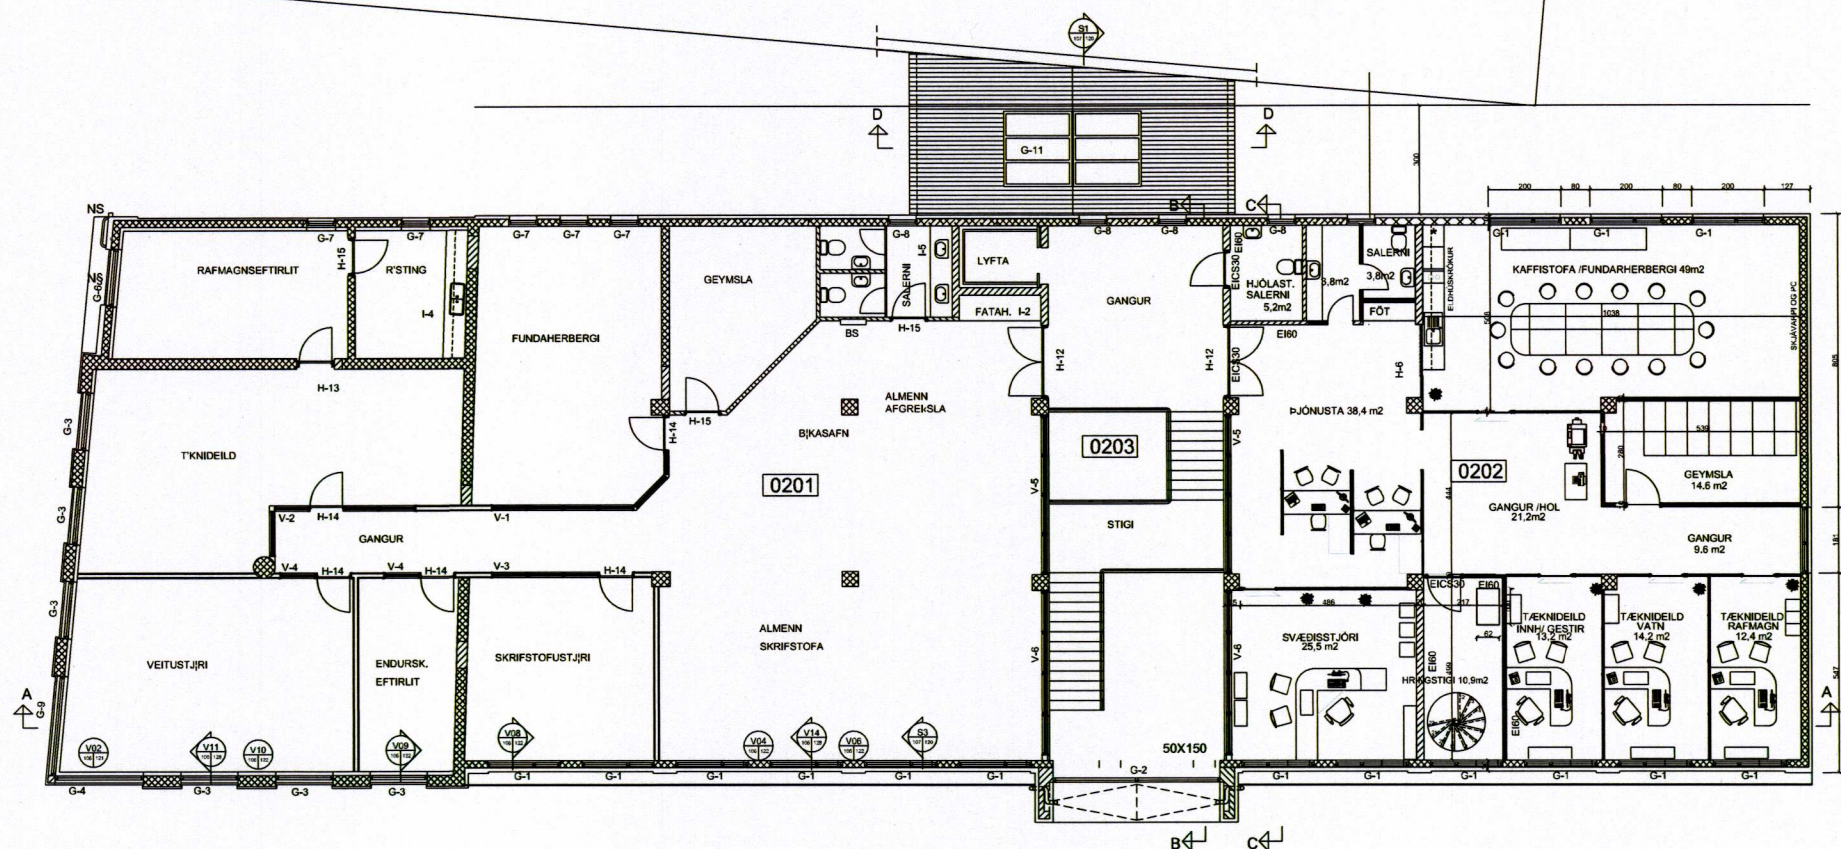

GRUNNMYND 2.H' M=1:100

TILVÍSUN	ÚTG. DAGS	SKÝRINGAR	TEIK. HANNT. RÝHT. SAMÞ.	ÚTG. DAGS	SKÝRINGAR	TEIK. HANNT. RÝHT. SAMÞ.	Kirkjuveg 23 900 Vestmannaeyjum Sími 481-2711 tpz@teiknistofa.is www.teiknistofa.is	ÚTG. DAGS	HANNAÐ	MÆLIKVARÐI	HITAVEITA SUDURNESJA
	JÚLÍ 15							JÚLÍ 15	PZ	1:100 (A1)	TANGAGATA 1 VESTMANNAEYJUM
	YFIRFARIÐ							BB	TEIKNAD	1:200 (A3)	BRYTING SKRIFSTOFU-AUSTURENDA
	SAMÞYKKT: PZ								PZ		GRUNNMYND 2 HÆÐ OG SNÍÐ
											VERKFANG 9332-2 TEIKNING
											102