



Figur 5a B1


UNDIRRITUN SAMRÆMINGARHÖNNUNAR

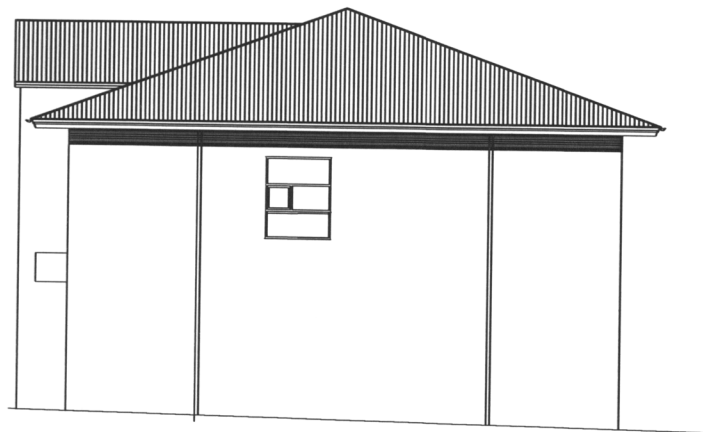

AUSTURHLI M=1:100

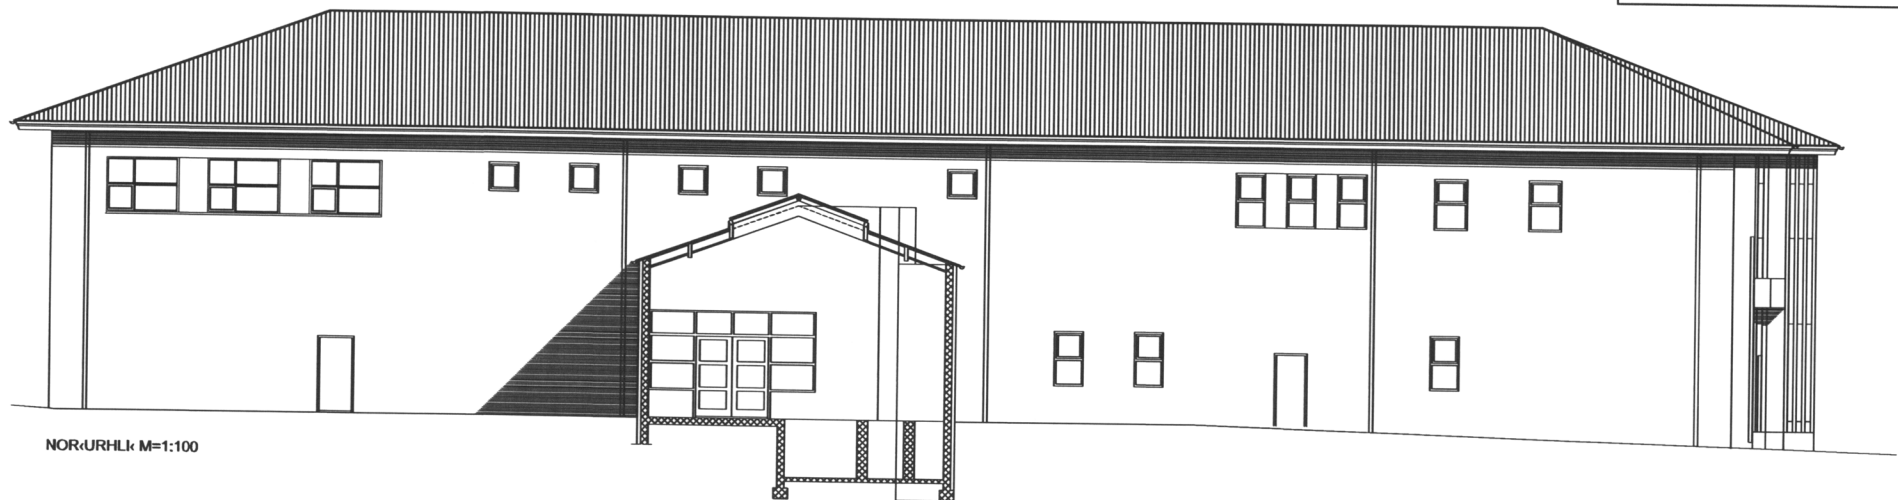

NORURHLI M=1:100

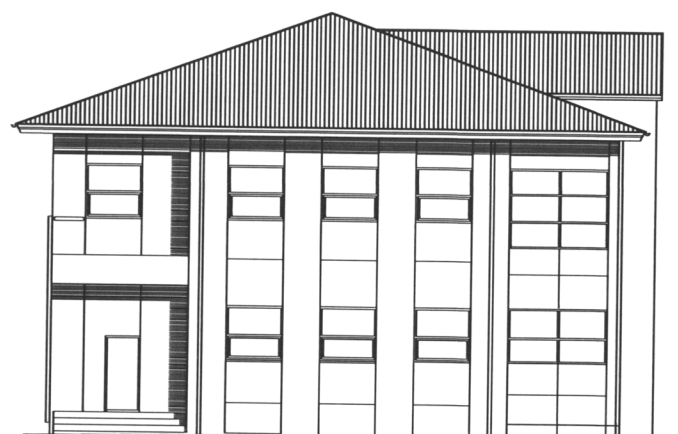

VESTURHLI M=1:100



SUURHLI M=1:100

TILVISUN	UTG DAGS	SKYRINGAR	TEIK HANN RYNT SAMP	UTG DAGS	SKYRINGAR	TEIK HANN RYNT SAMP	<p>Kirkjuvegi 23 900 Vestmannaeyjum Sími 481-2711 tpz@teiknistofa.is www.teiknistofa.is</p>	ÚTG. DAGS	HANNAD	MÆLIKVARDI	<p>HITAVEITA SUBURNESJA TANGAGATA 1 VESTMANNAEYJUM TILLAGA AD SKRIFSTOFUM HS ÚTLIT</p>
	JÚLÍ 15	PZ		JÚLÍ 15	PZ	1:100 (A1)		YFIRFARID	TEIKNAD	1:200 (A3)	
								SAMPYKKT			
							VERKFANG 9332-2 TEIKNING			103	