



SNID A-A 1:20

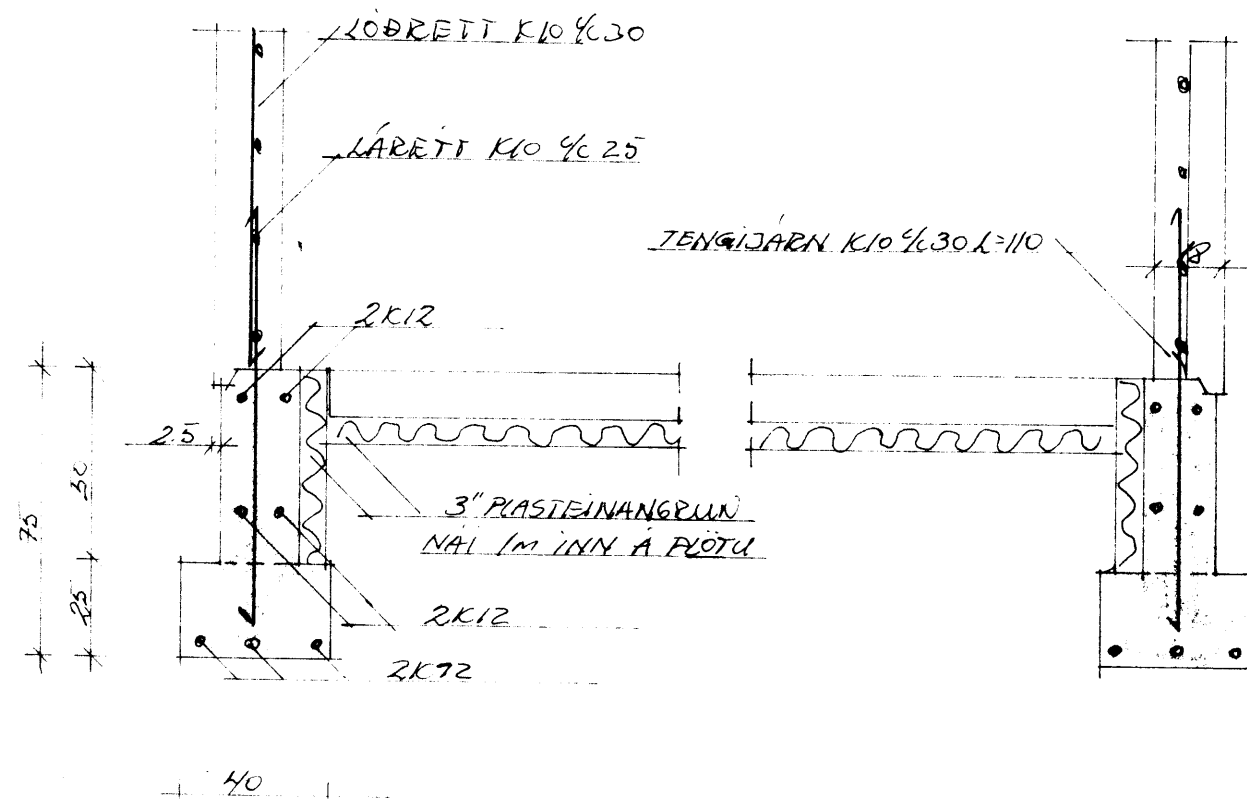

SNID B-B 1:20

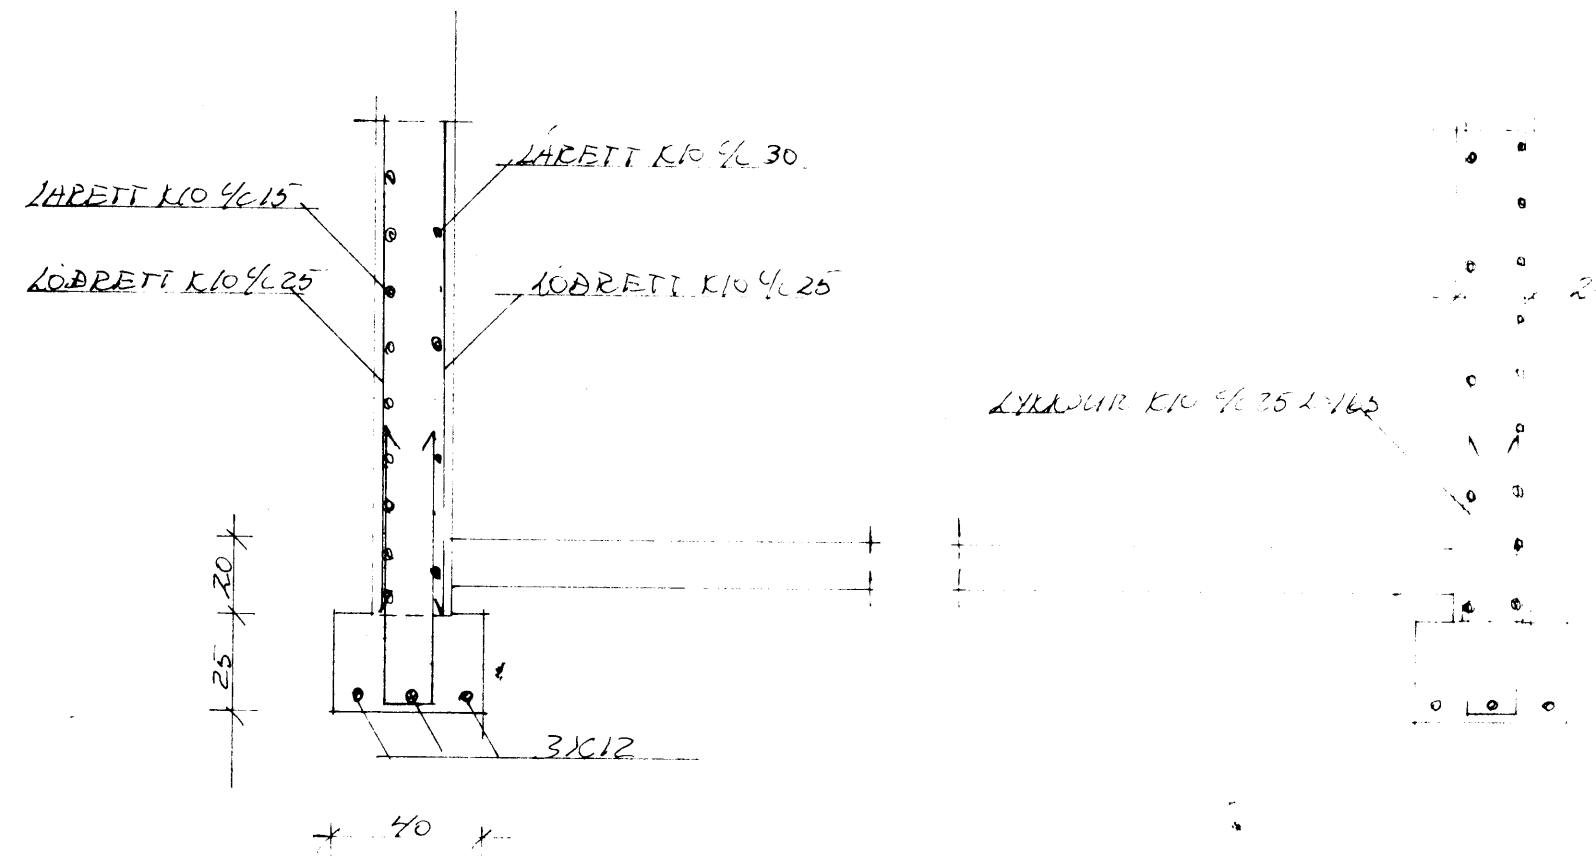

FÉLAGSMIDSTODIN ÞORSHÁFNI			
		TEIKNINGAR	
BR	DAG	BREYTING	
TEIKNISTOFA		VESTM. EYJUM	REIKN.
SIGURJÓN PÁLSSON TÆKNIFR		ATH.	SAMP.
FOLDAHRAUNI 37 E			
900 VESTM. EYJUM - SÍMI 98-2002			