





SAMPYKKI (BYGGINGAARBEIÐ)

19.12.86

BYGGINGAFULLTRÚDINN Í VESTMÁNNADEGI

Leiðing 13.2.87

Jallur Arngrímur

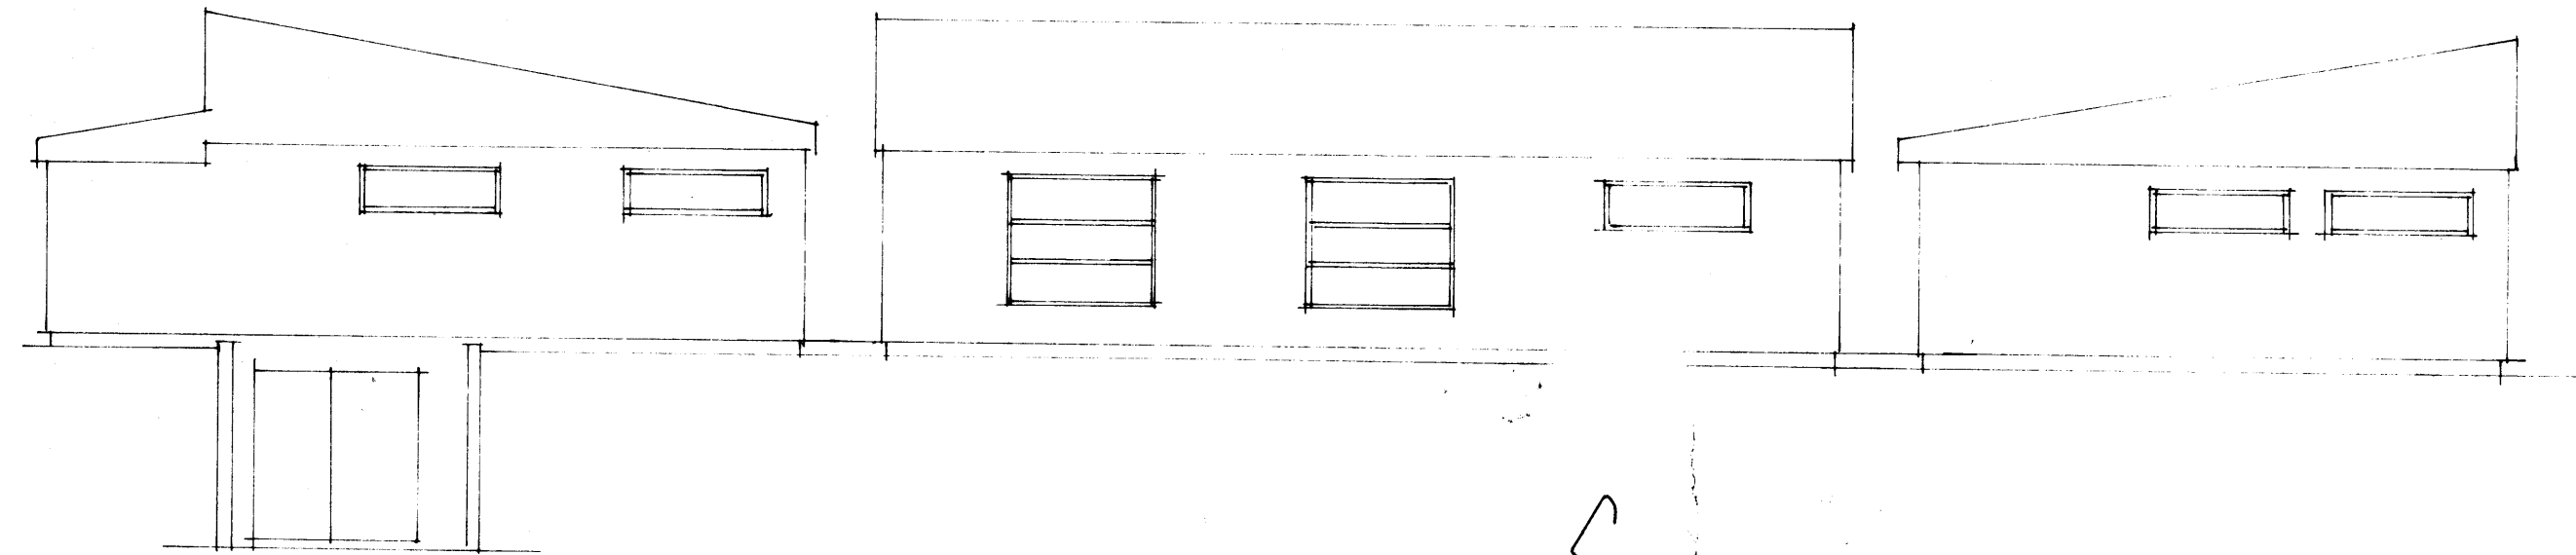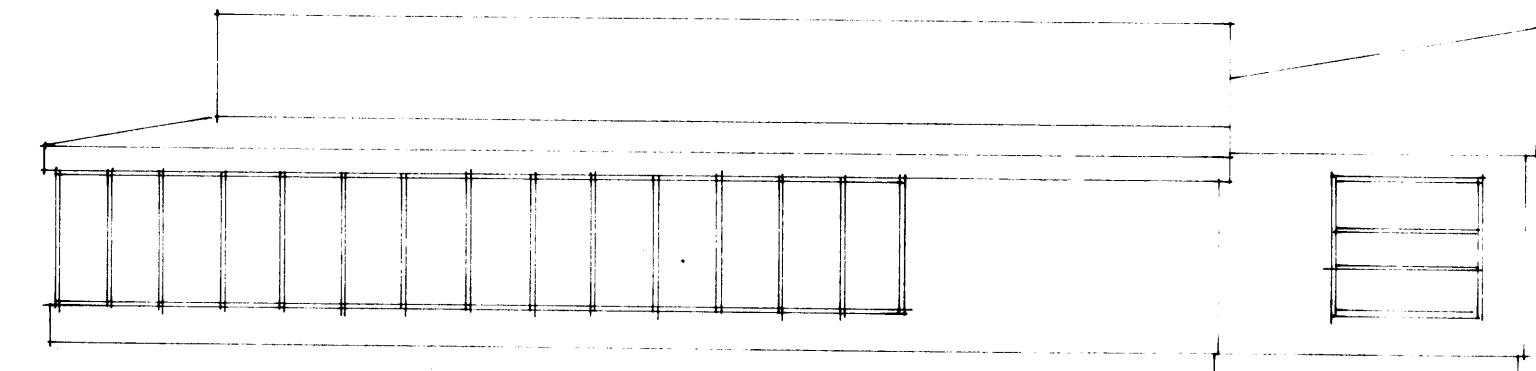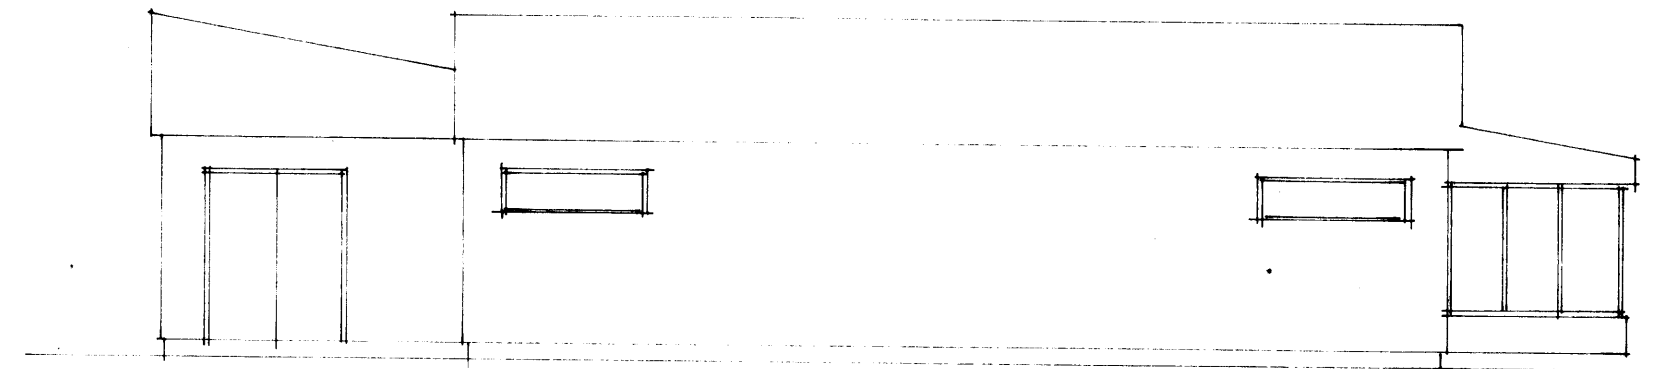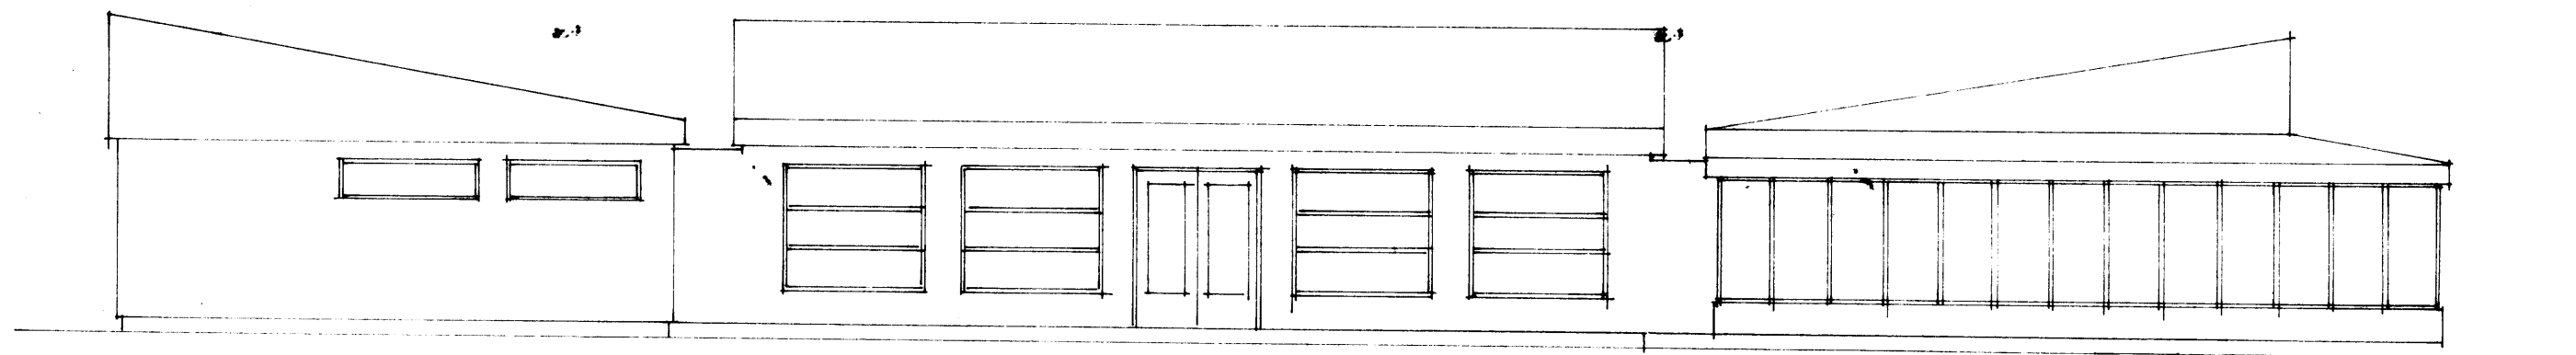

C

BR. DAG. BREYTING				
TEIKNISTOFA			VESTM. EYJAR Þ.	
SIGURJÓN PÁLSSON TÆKNIFR.			KVARDI	
FOLDAHRAUNI 37 E			TEIKN.	REIKN.
900 VESTM. EYJUM - SÍMI 98-2002			ATH.	SAMP.
			VERK	BL. NR.
				BR.