




Grind 1-1
M 1:50

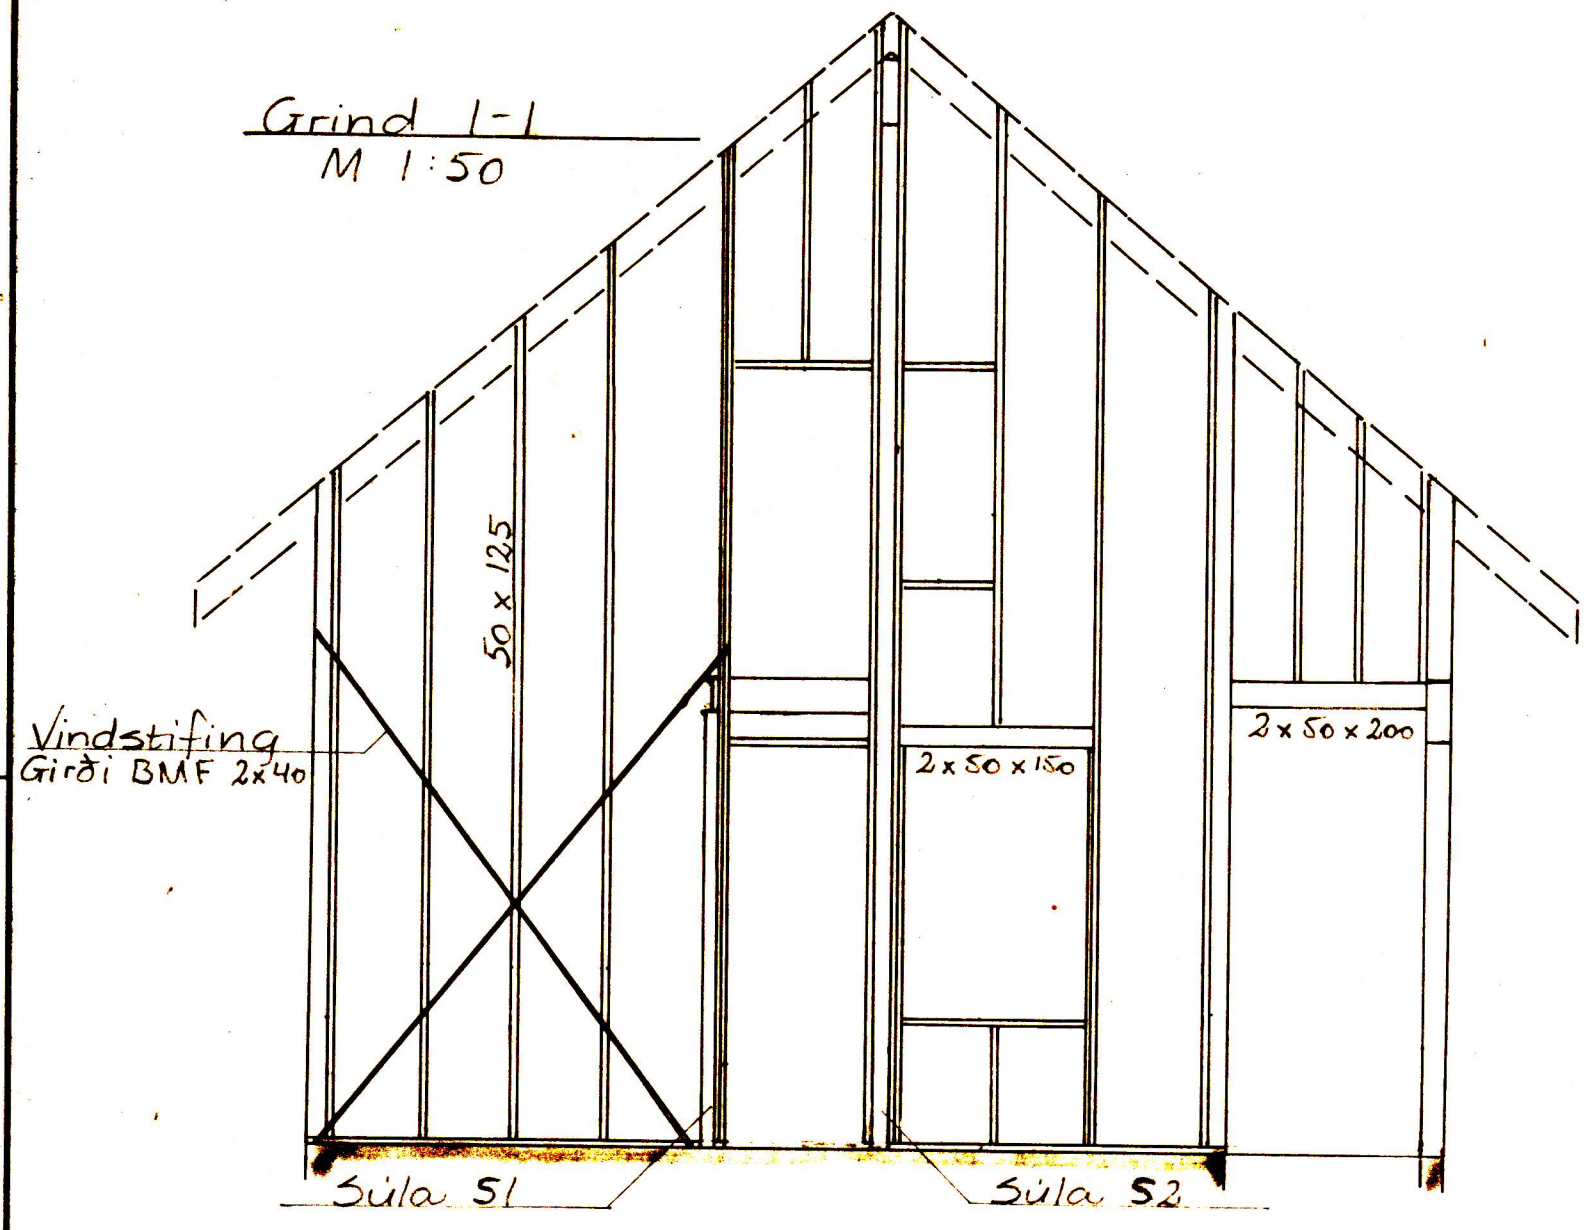


Grind 4-4
M 1:50
P

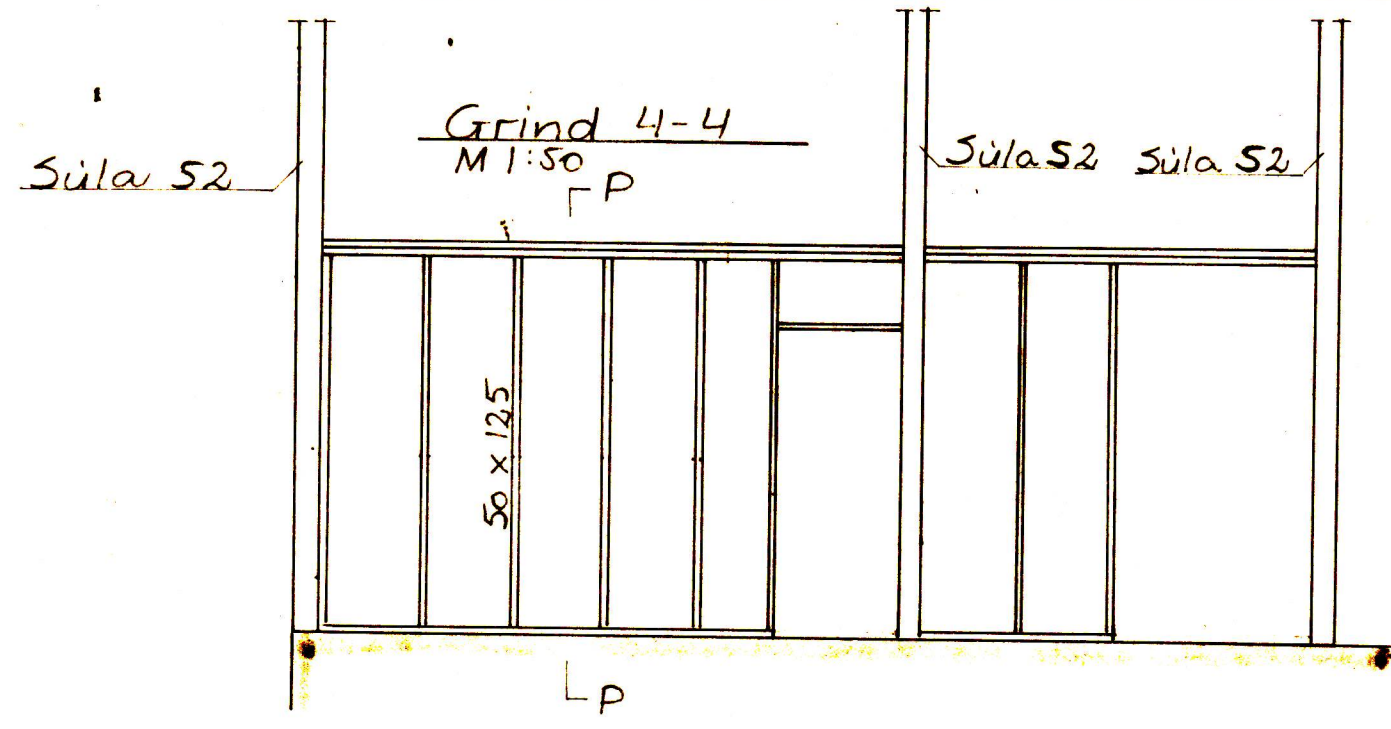


Grind 5-5
M 1:50

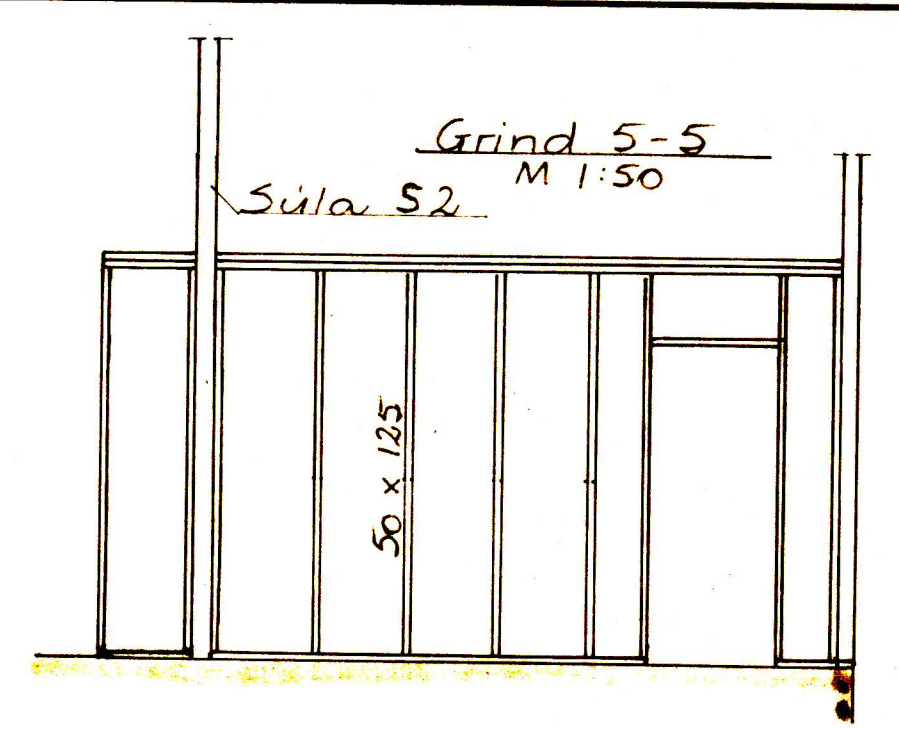


Grind 6-6
M 1:50

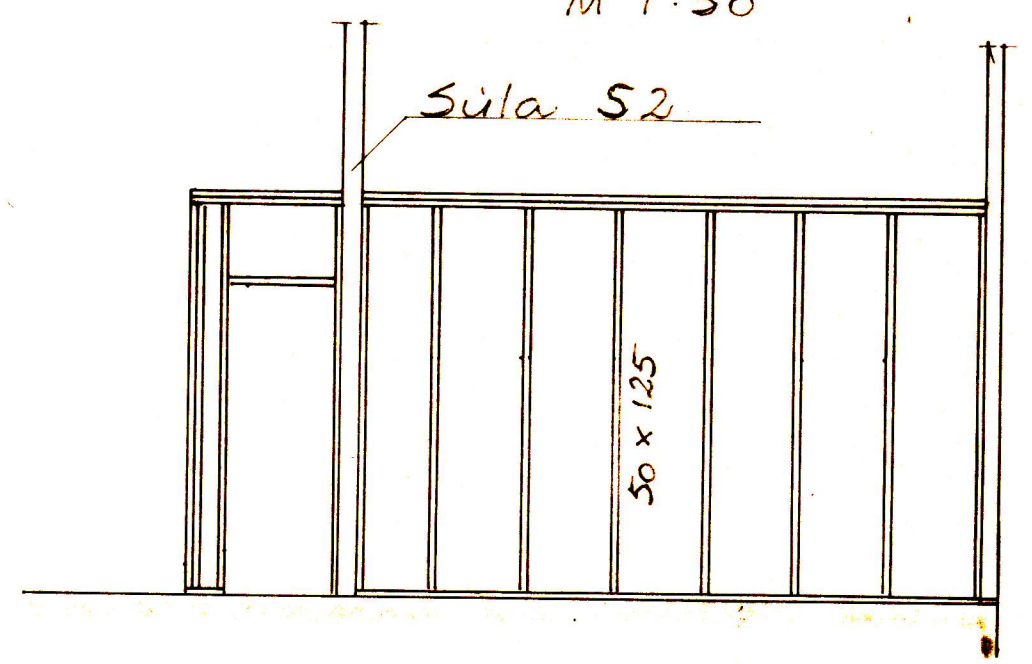


Grind 2-2
M 1:50

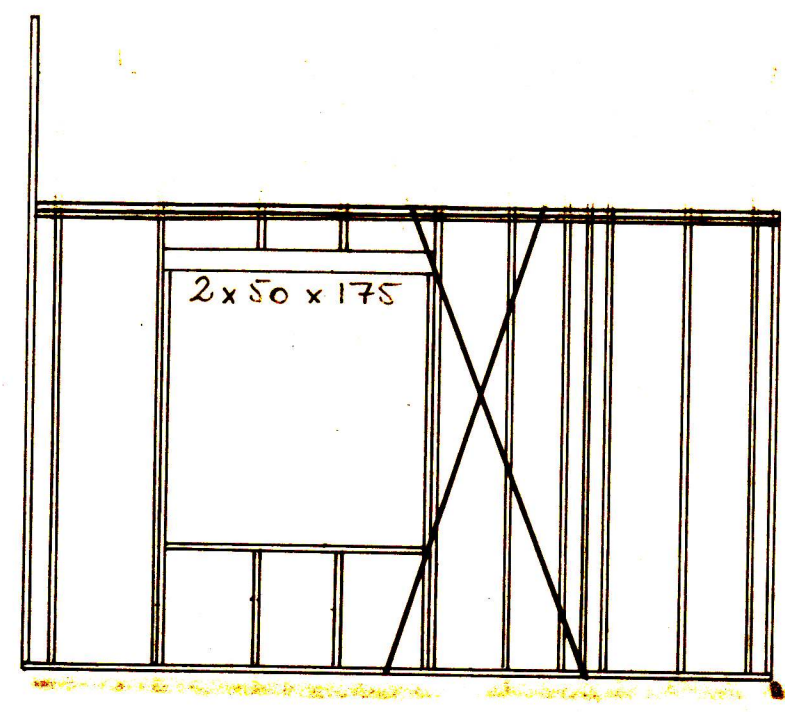


Grind 3-3
M 1:50
P

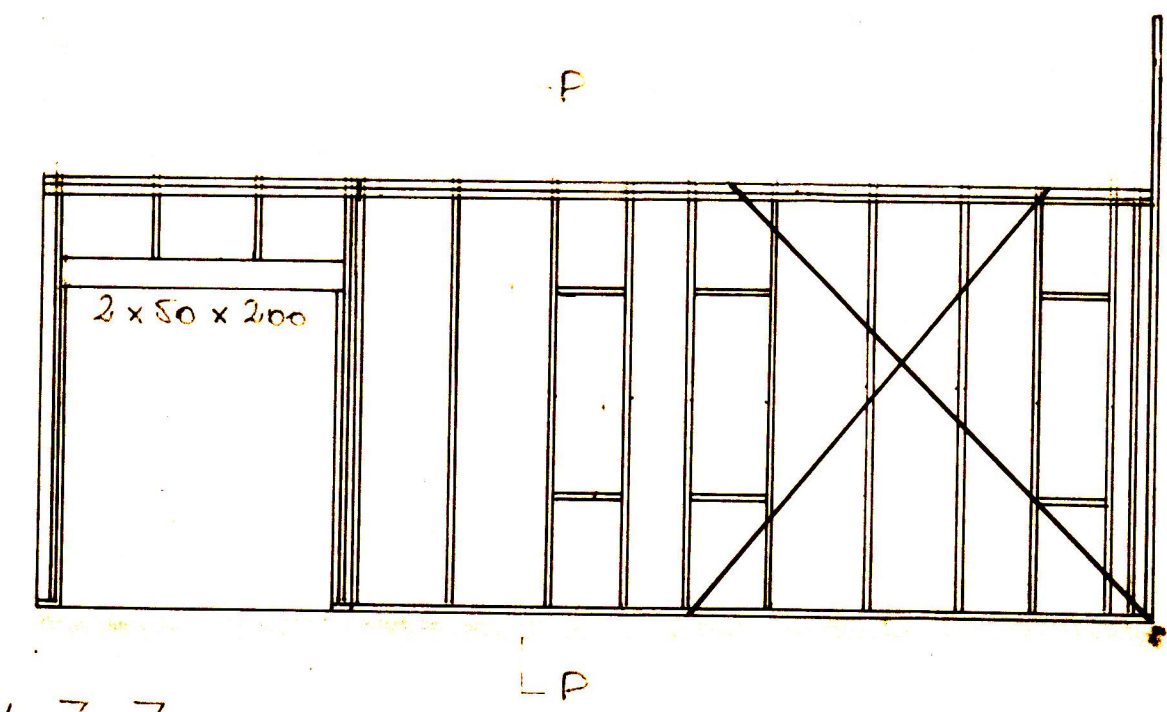


Snið P-P
M 1:20

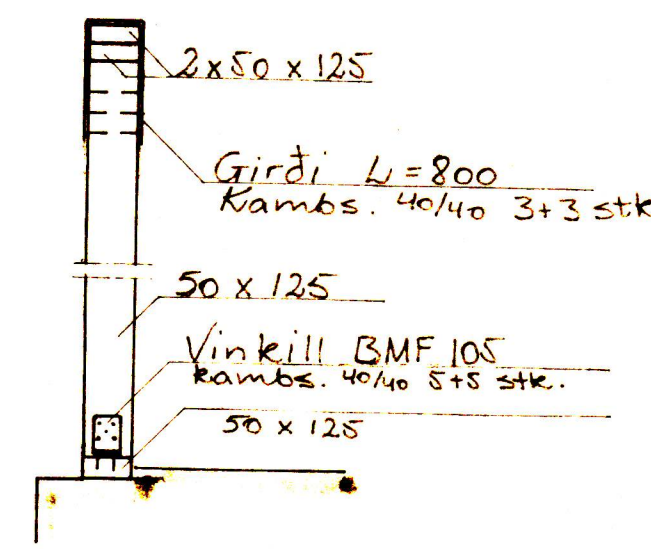

Súla S3
M 1:20

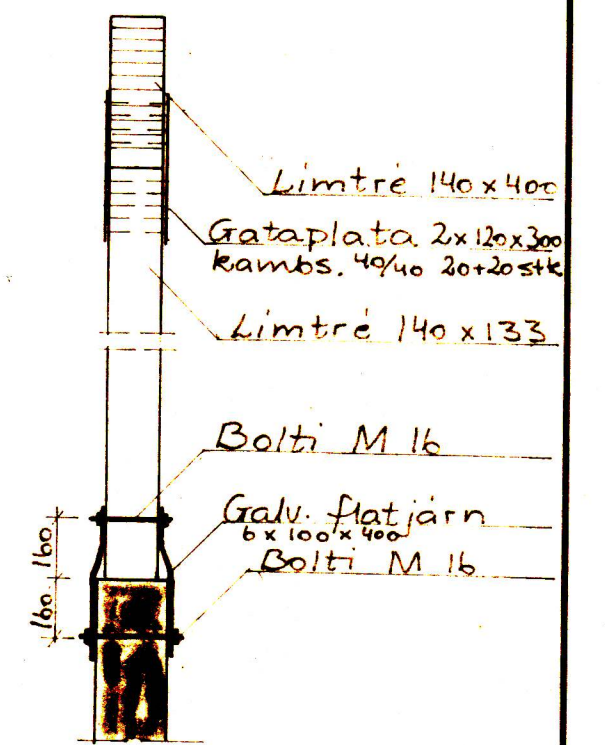

Grind 7-7
M 1:50

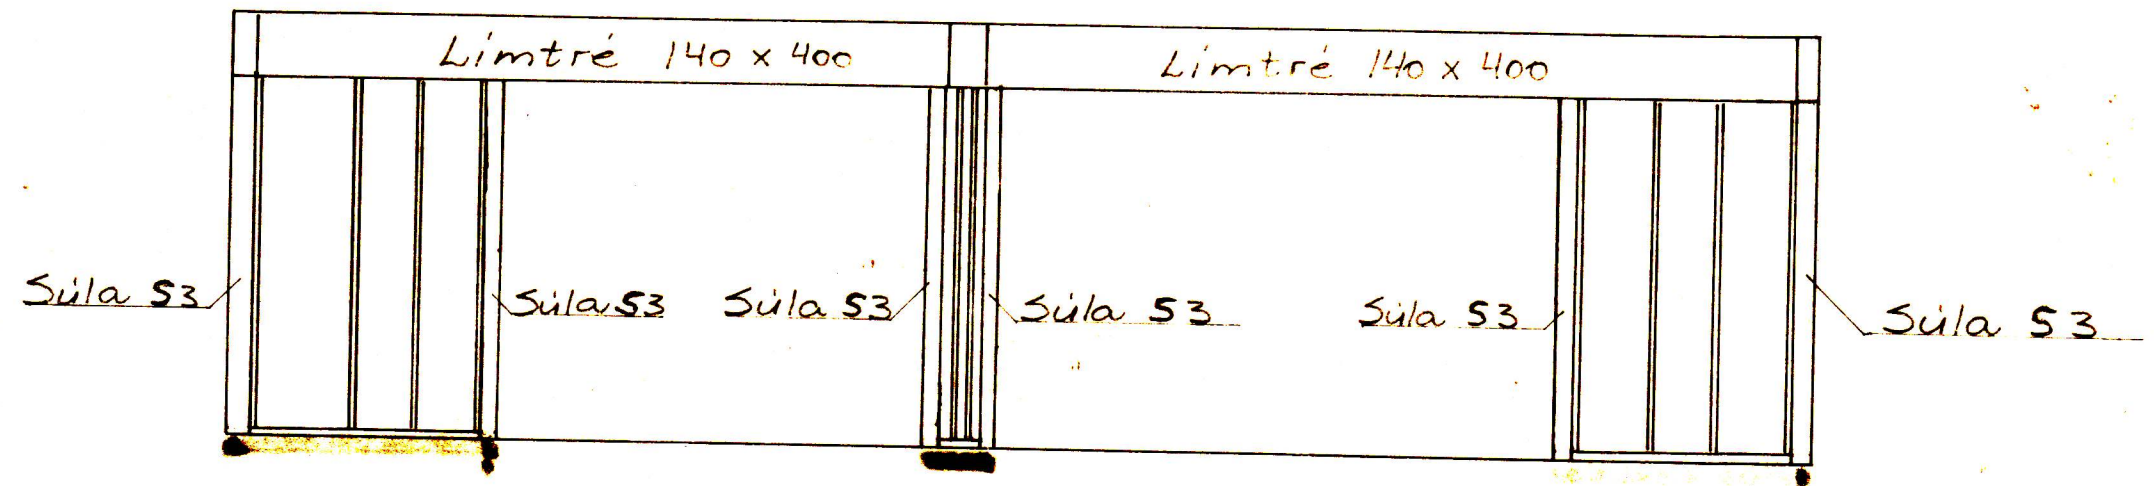

Túngata 11,
Vestmannaeyjum
Vegggrindur
Snið.

SAMP: Brúgáttur Guðmundsson & Són KVARN: 1:50 NR: 92-07
1:20