
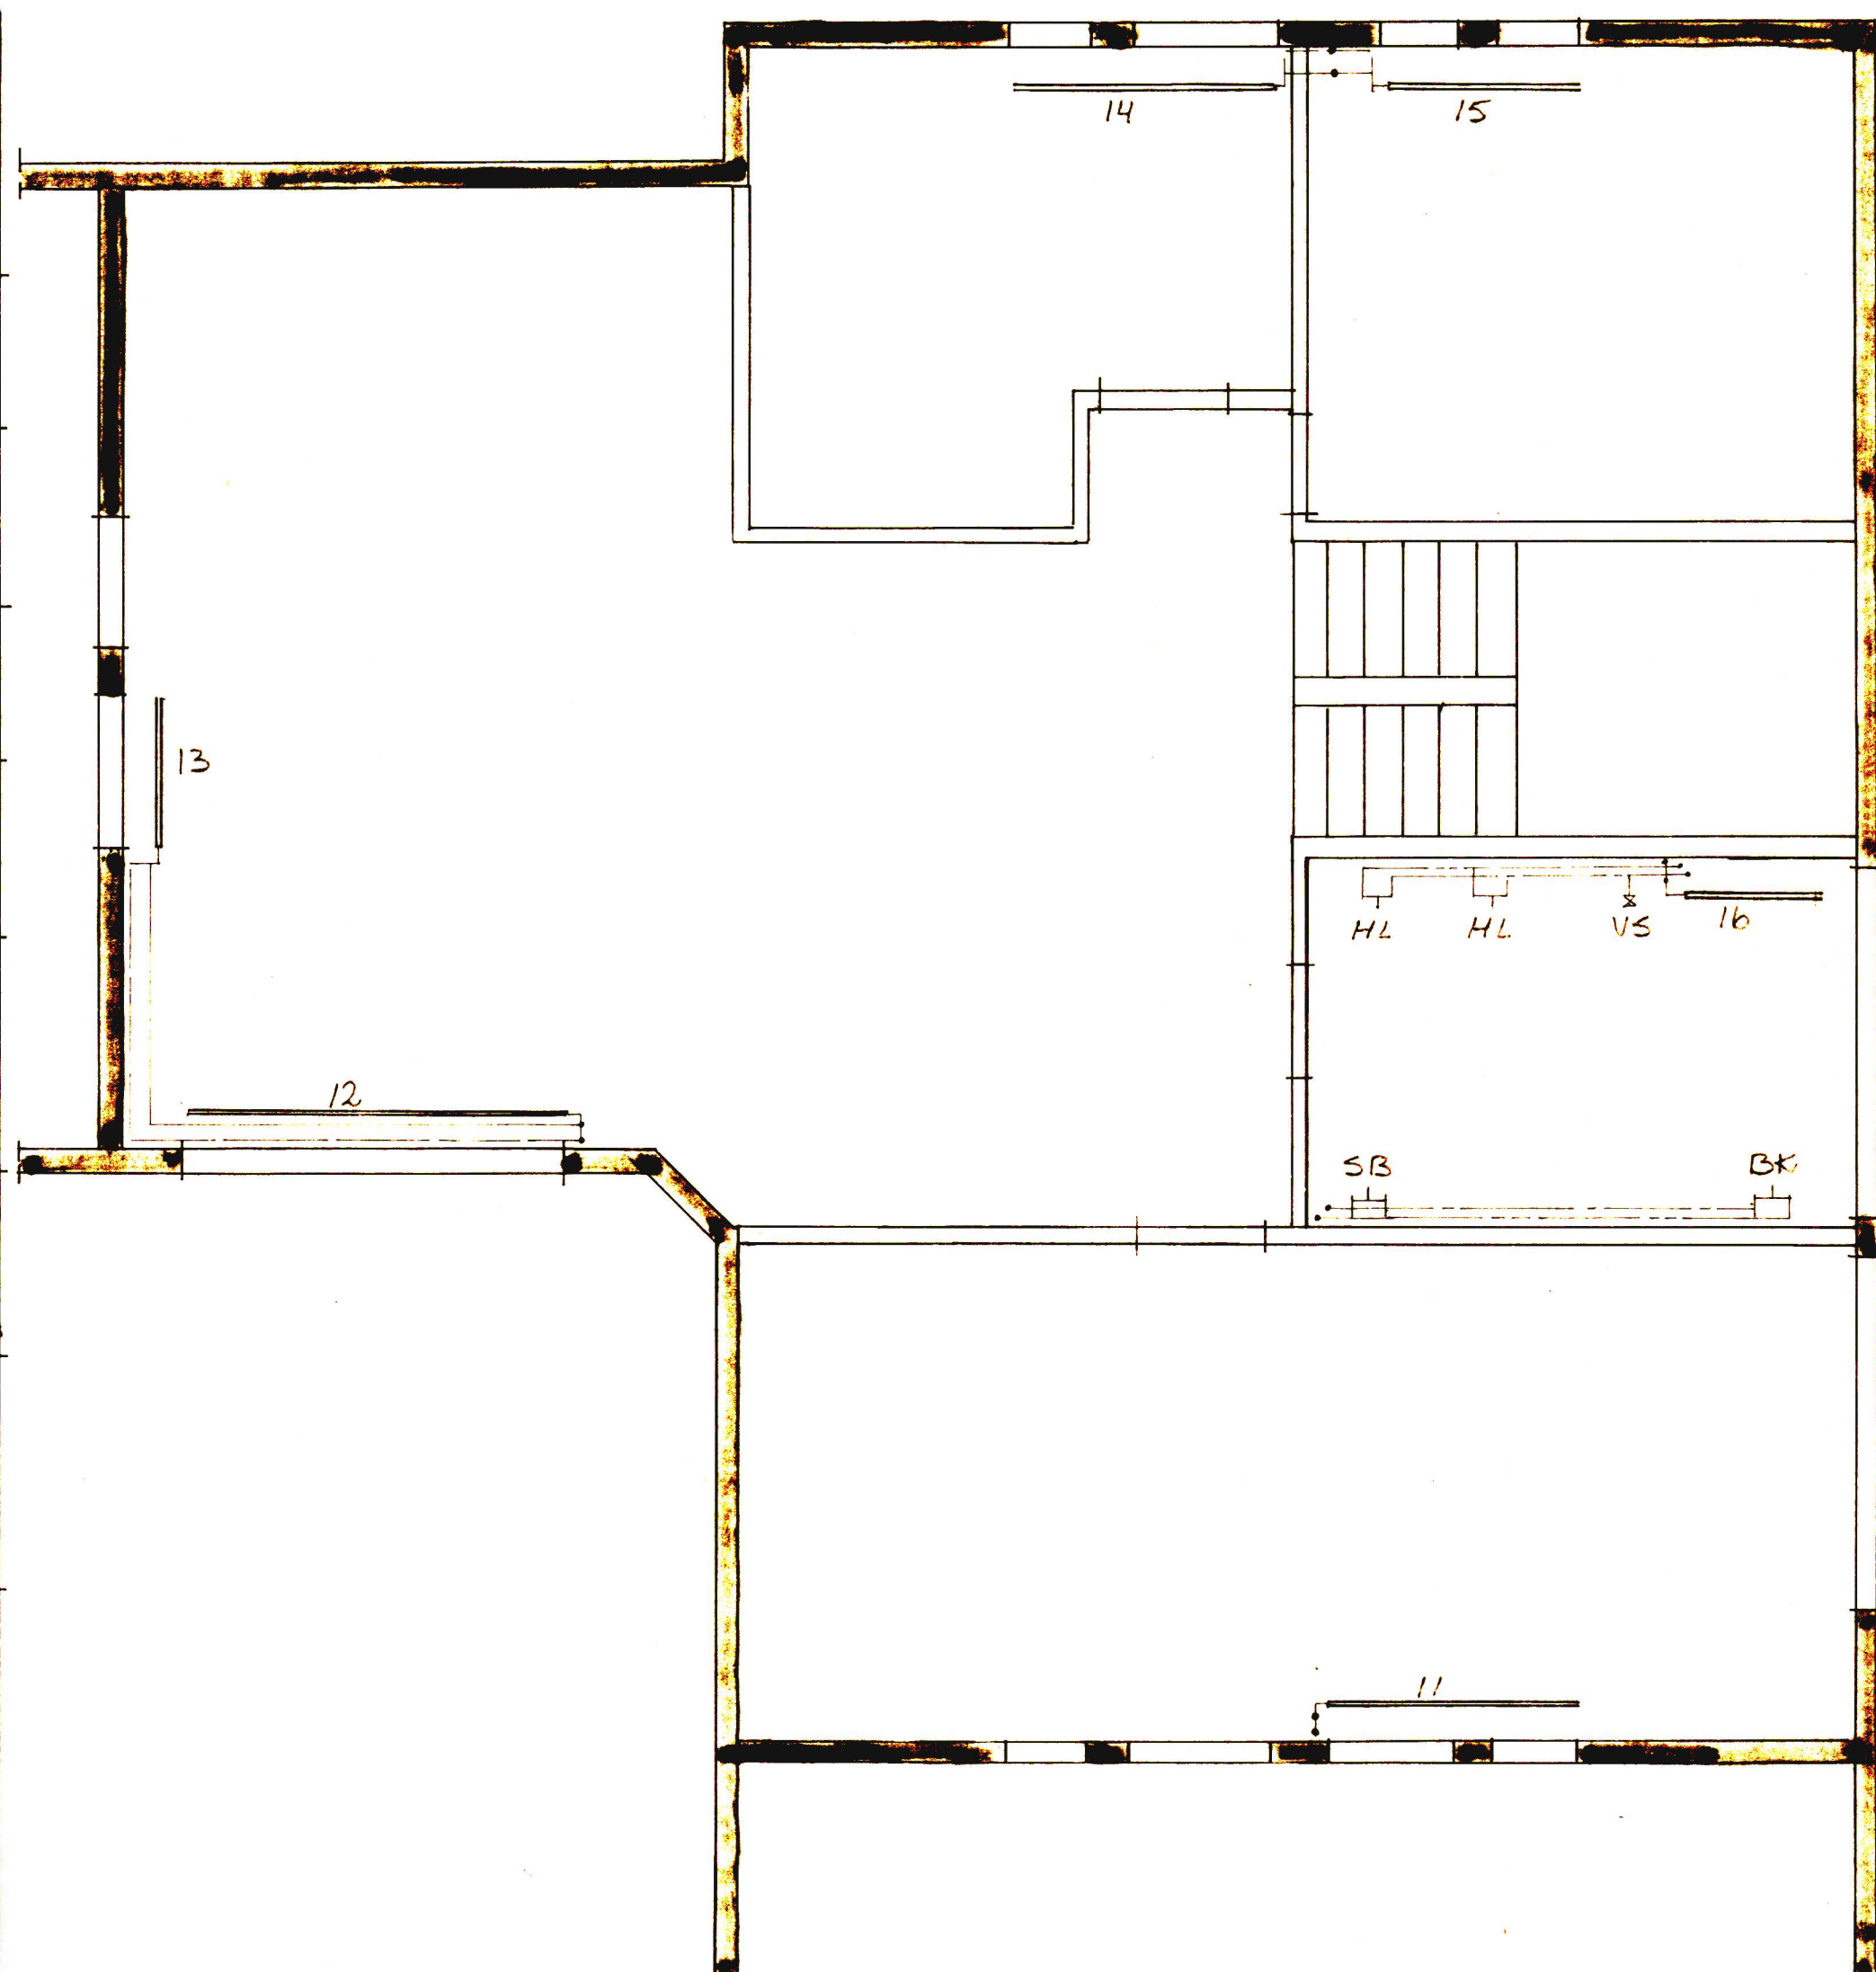


Grunnmynd 1. hæð

Grunnmynd ris

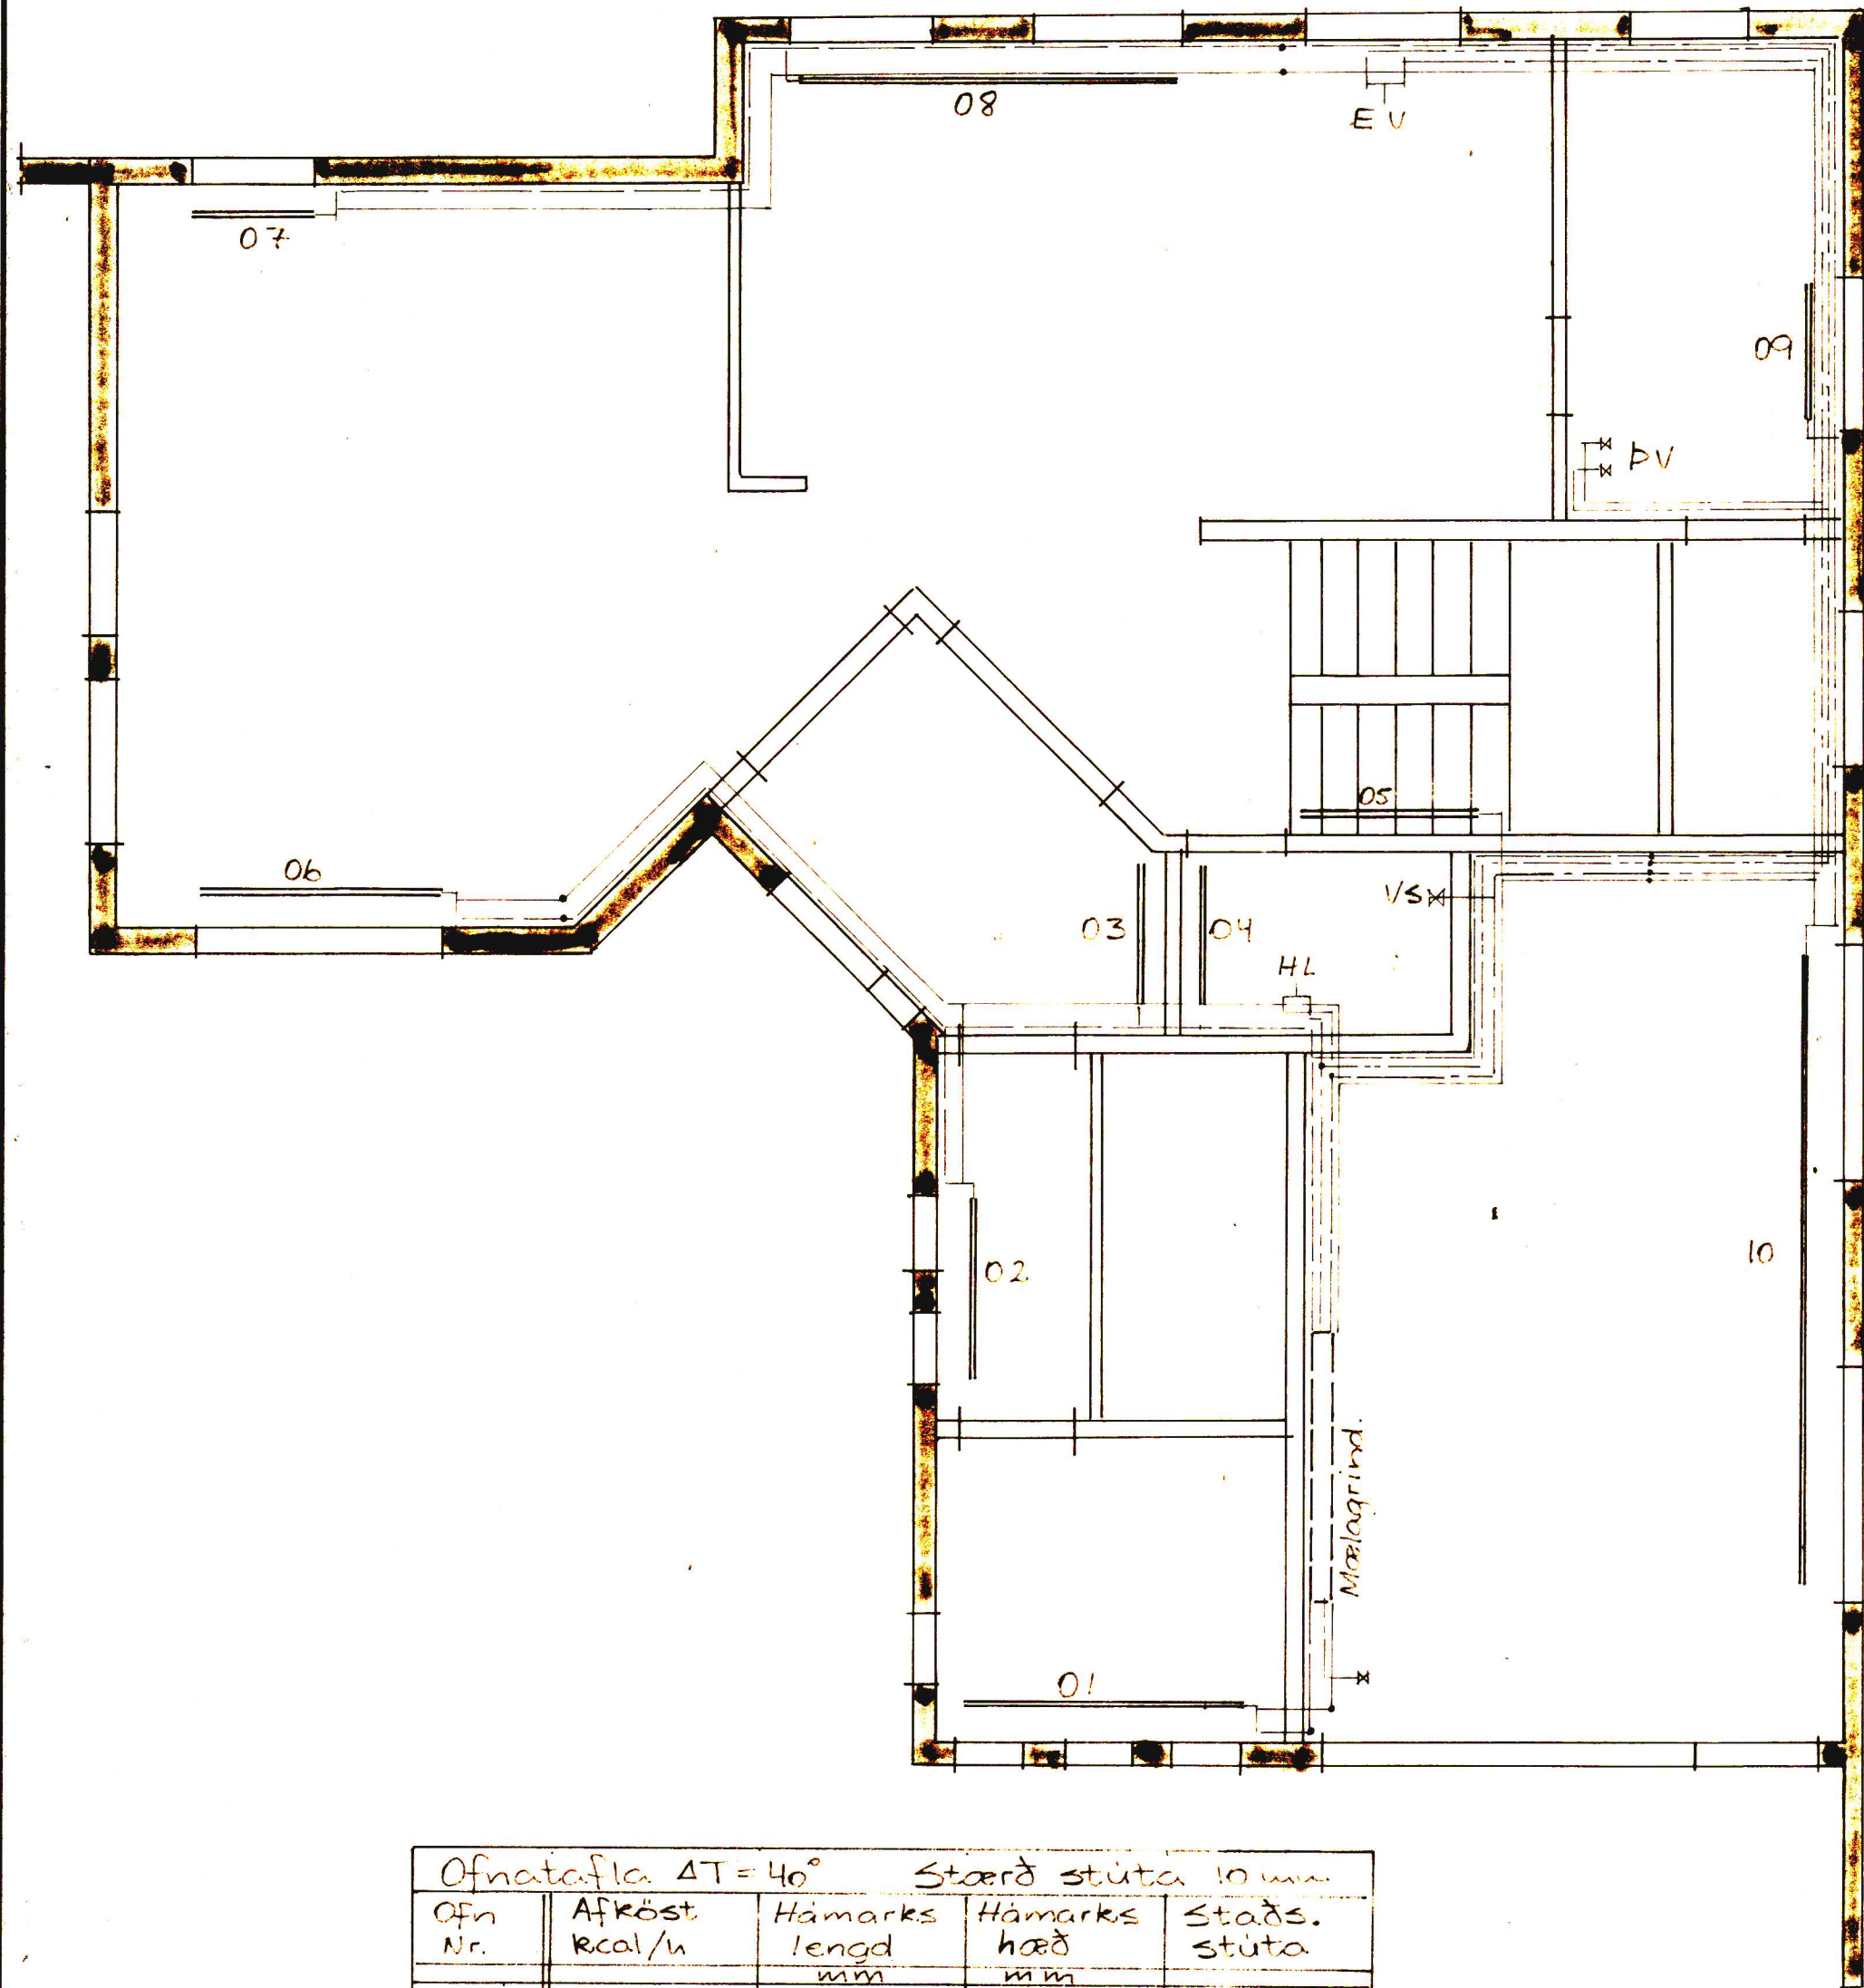

Ofnatafla $\Delta T = 40^\circ$ Stærð stúta 10 mm

Ofn Nr.	Afköst kcal/h	Hámarks lengd mm	Hámarks hæð mm	Staðs. stúta
01	600	1900	700	AB
02	500	1200	700	CD
03	500	1000	500	CD
04	250	1000	500	AB
05	500	1200	500	AB
06	1300	1600	650	AB
07	600	800	650	CD
08	1570	2500	700	AB
09	600	1100	700	CD
10	1680	4600	700	AB
11	1300	1700	700	CD
12	1100	2500	700	AB
13	600	900	700	AB
14	600	1900	700	CD
15	600	1700	700	AB
16	600	1000	500	AB



Sjá alm. skýringar

Túngata 11
Vestmannaeyjum.
Ofnar-lagnir
Grunnmynd.

SAMP Brynjólfur Svendsen verkfræðingur
KVARNR 1:50 NR 09