
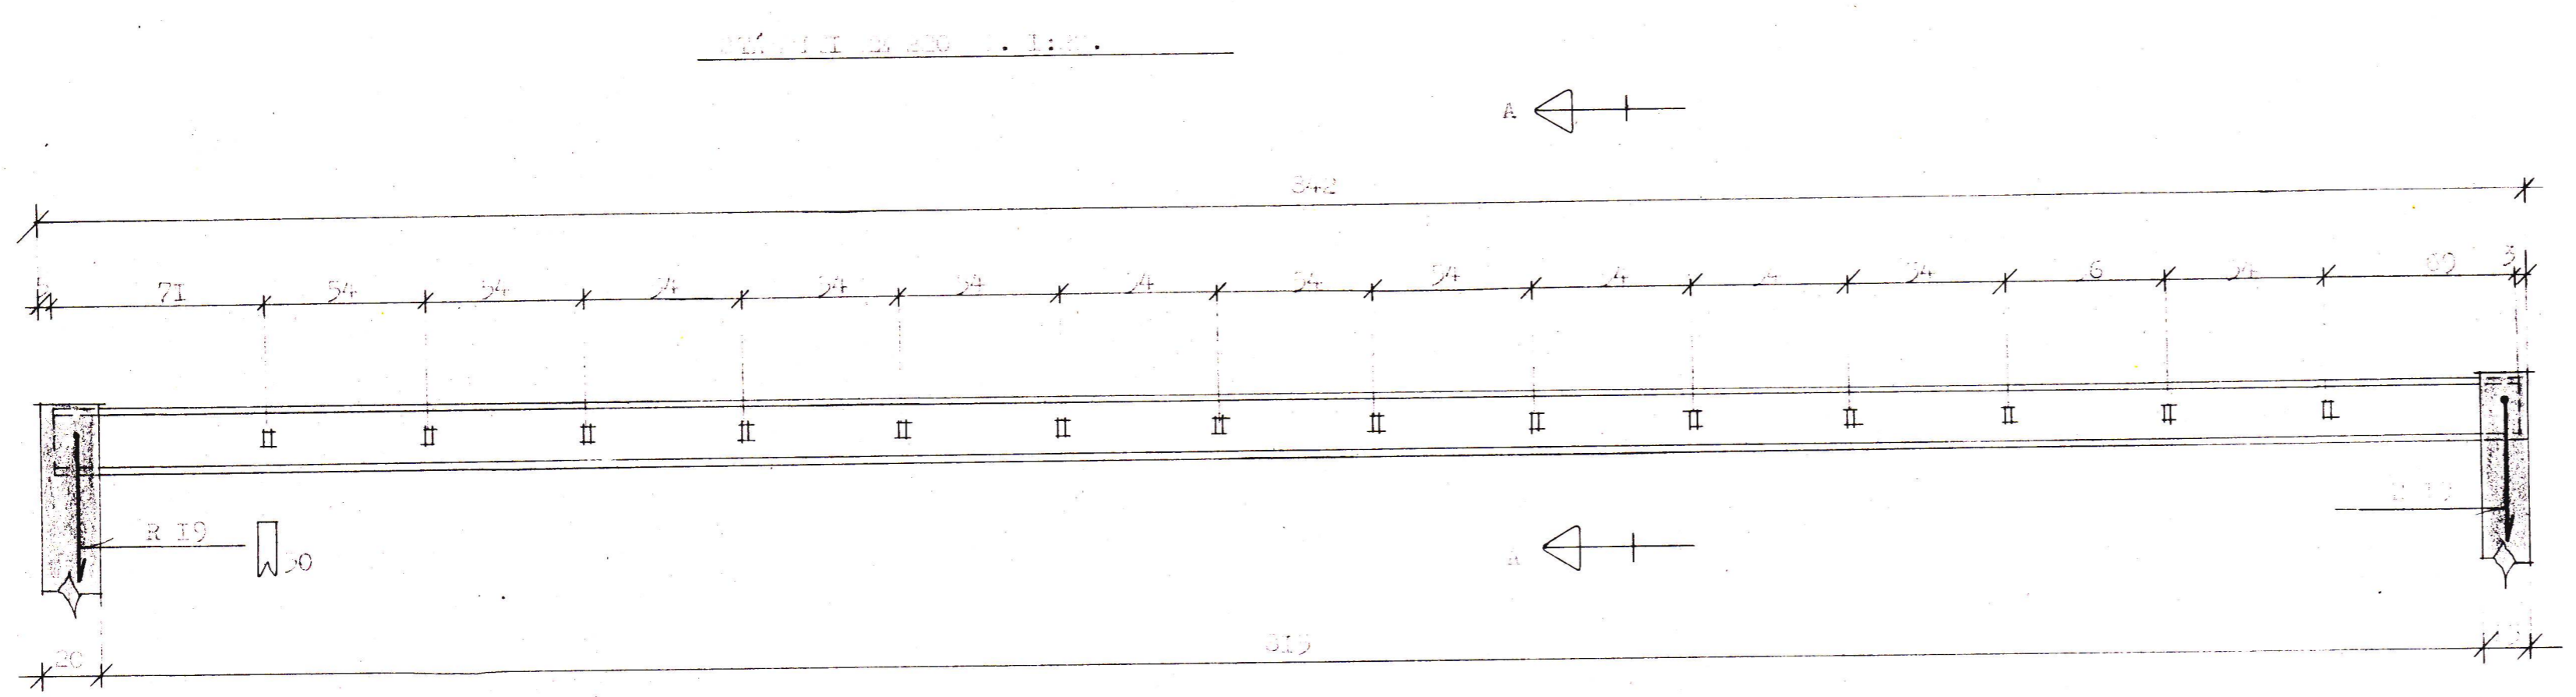


1308
 SAMPYKKT I BYGGINGARFRND
 11.9.79
 BYGGINGARFRND I VESTMANNAYKUM
 Þóttir Þórgunnur

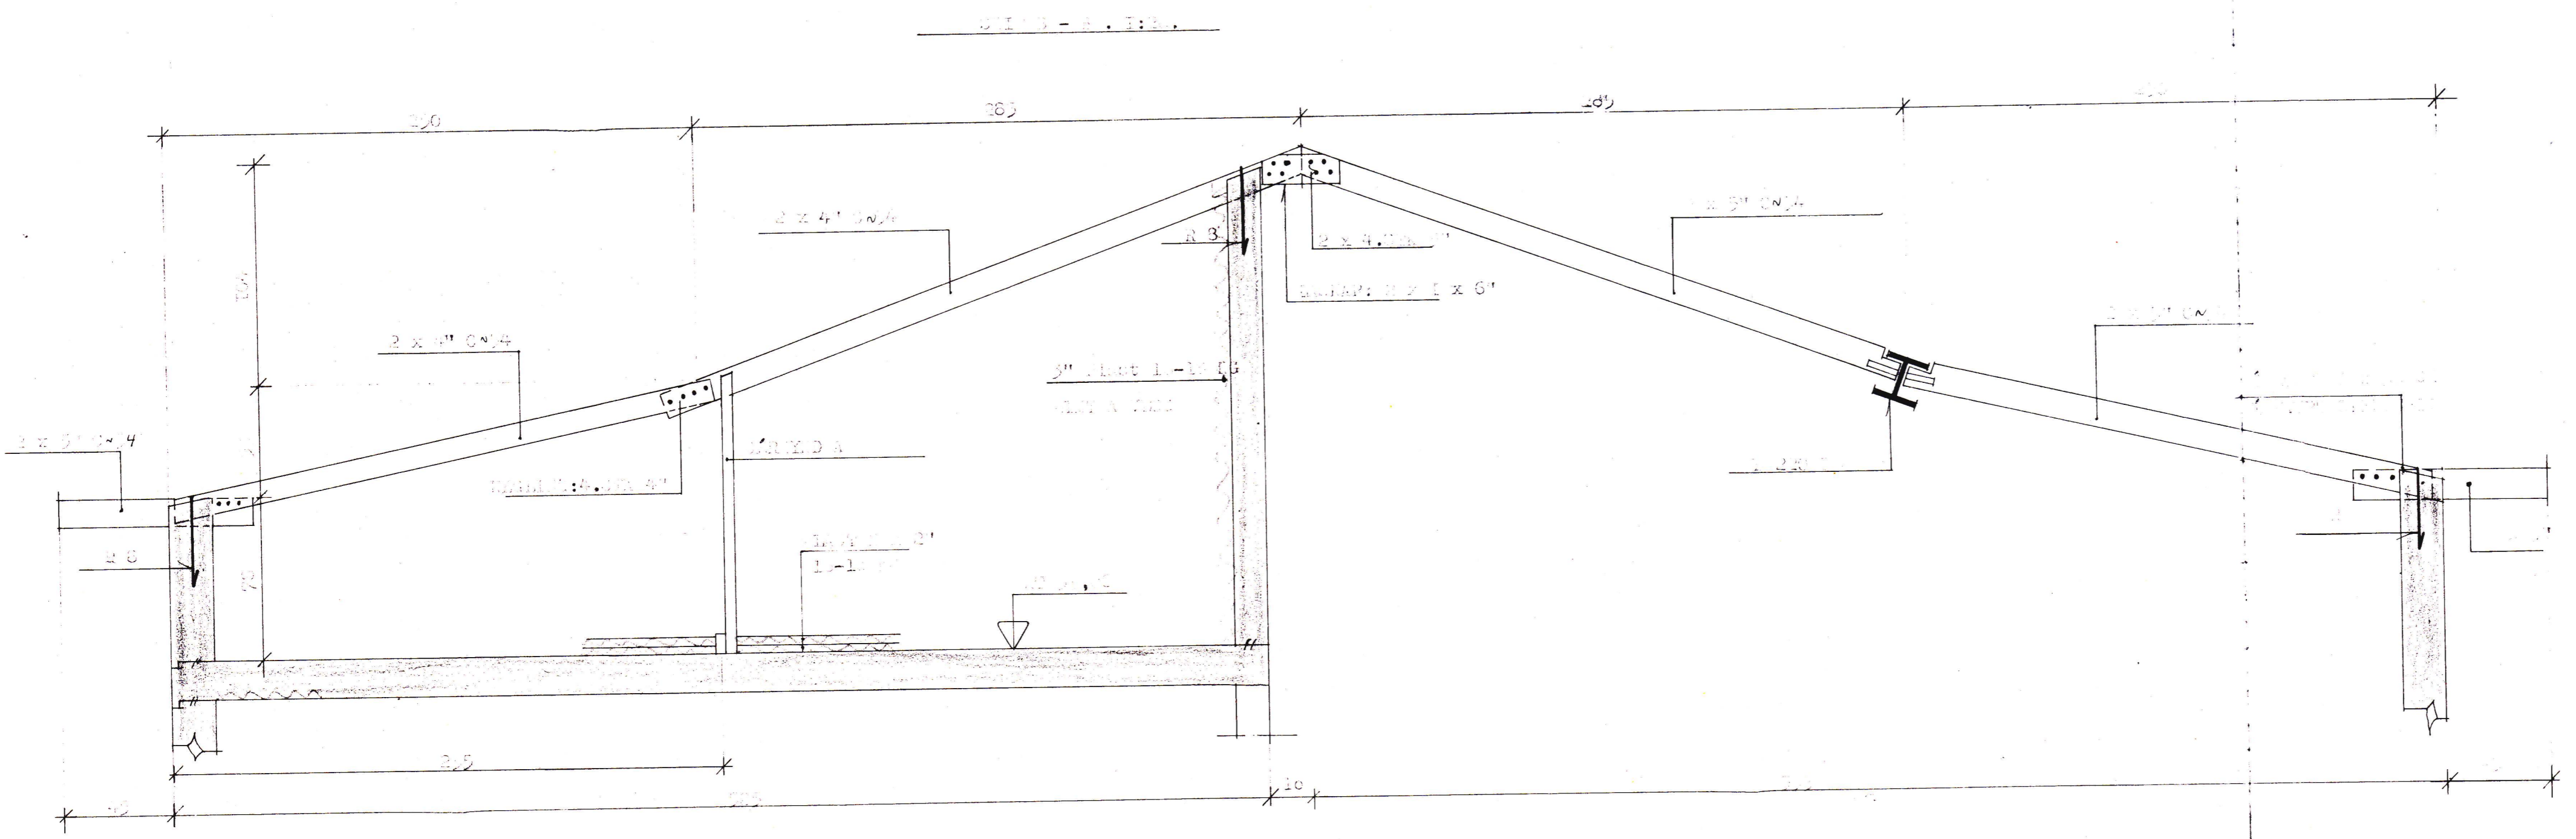

TÍNDI 11.9.79
 TÍNDI 11.9.79
 TÍNDI 11.9.79

VERKEFNI	MÁL	DAGB.
TÚNGATA 7	TEIKN.	BR.
REIKN.	REIKN.	VERKN NR.
SAMP.	SAMP.	TEIKN NR.
GUDNI ÞÓRÐARSON	SKÚLATÚNI 6, '3 hæð.	SÍMI 14185