
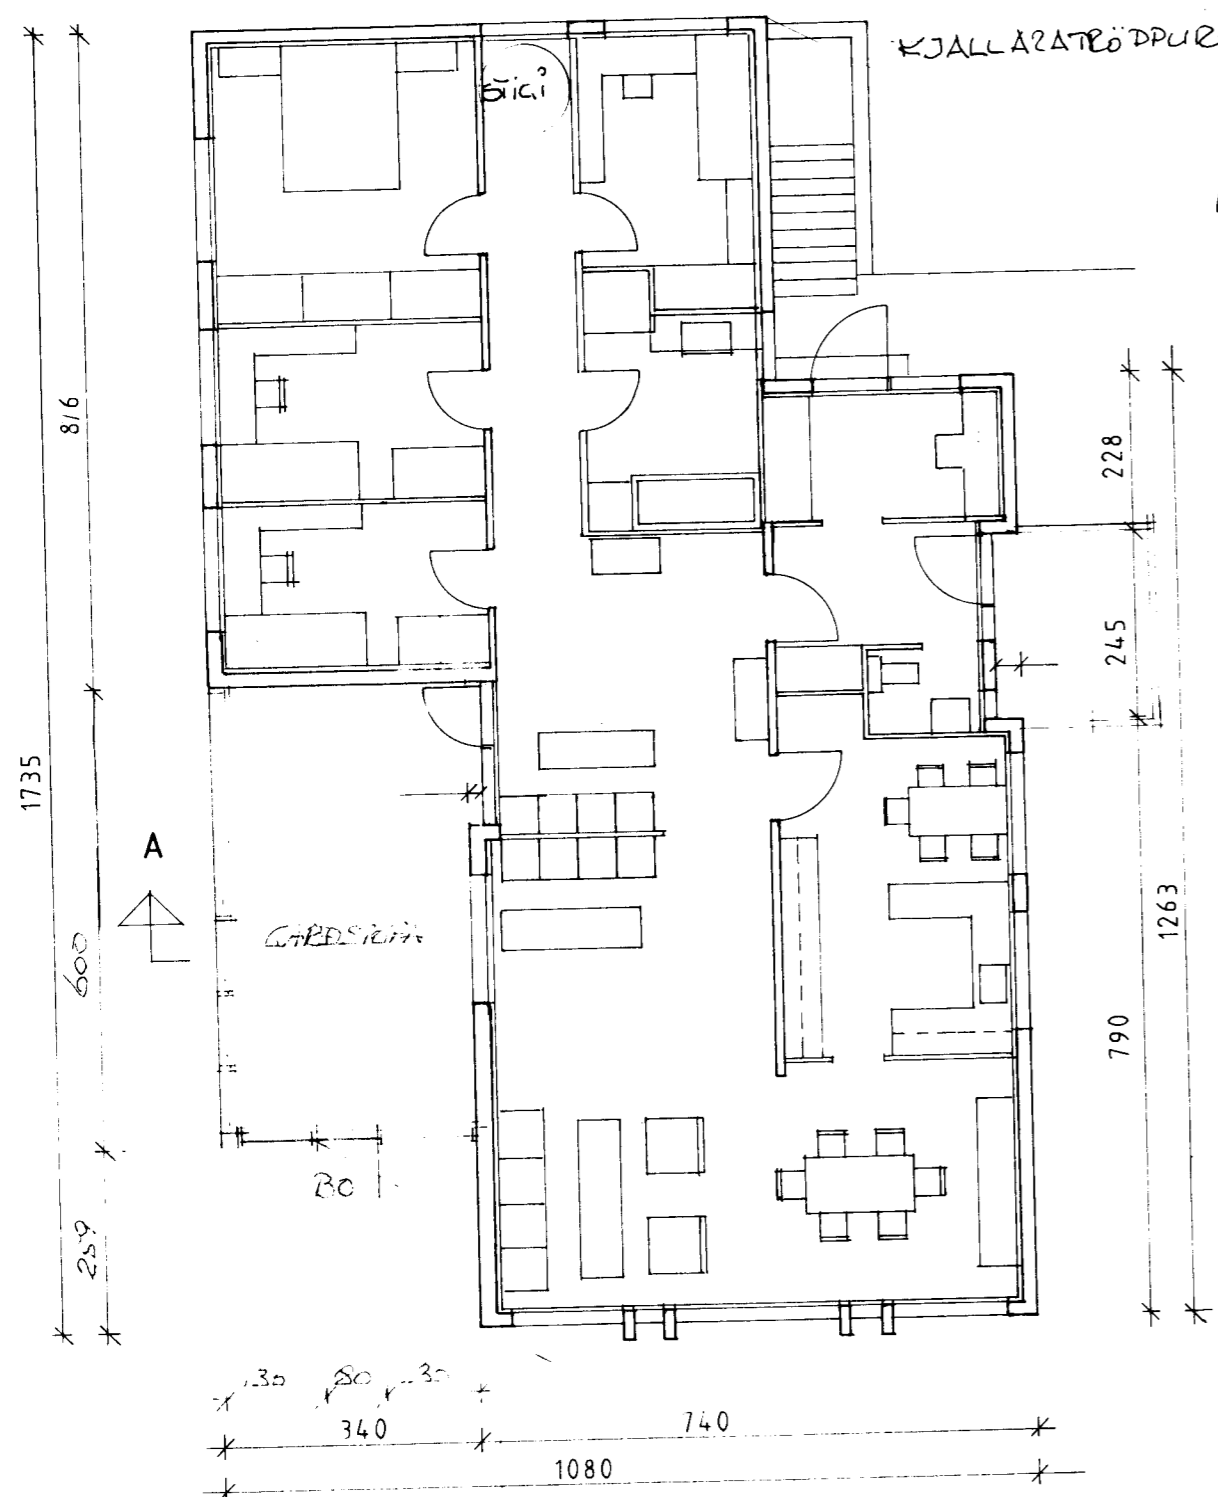


U03



SAMÞYKKT AF BYGGINGARFULLTRÚA

16 DES. 2002


Paul Þorsson
BYGGINGARFULLTRÚA VESTMANNNAEYJUM

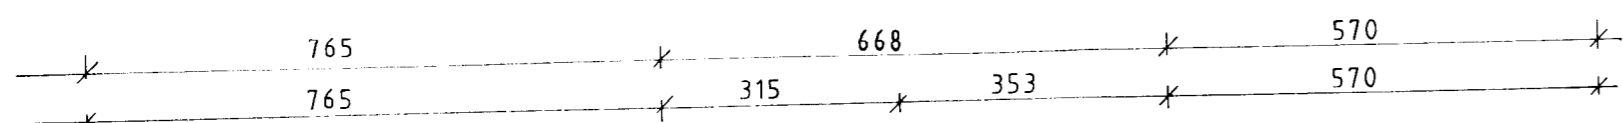


GRUNNMYND M=1:100

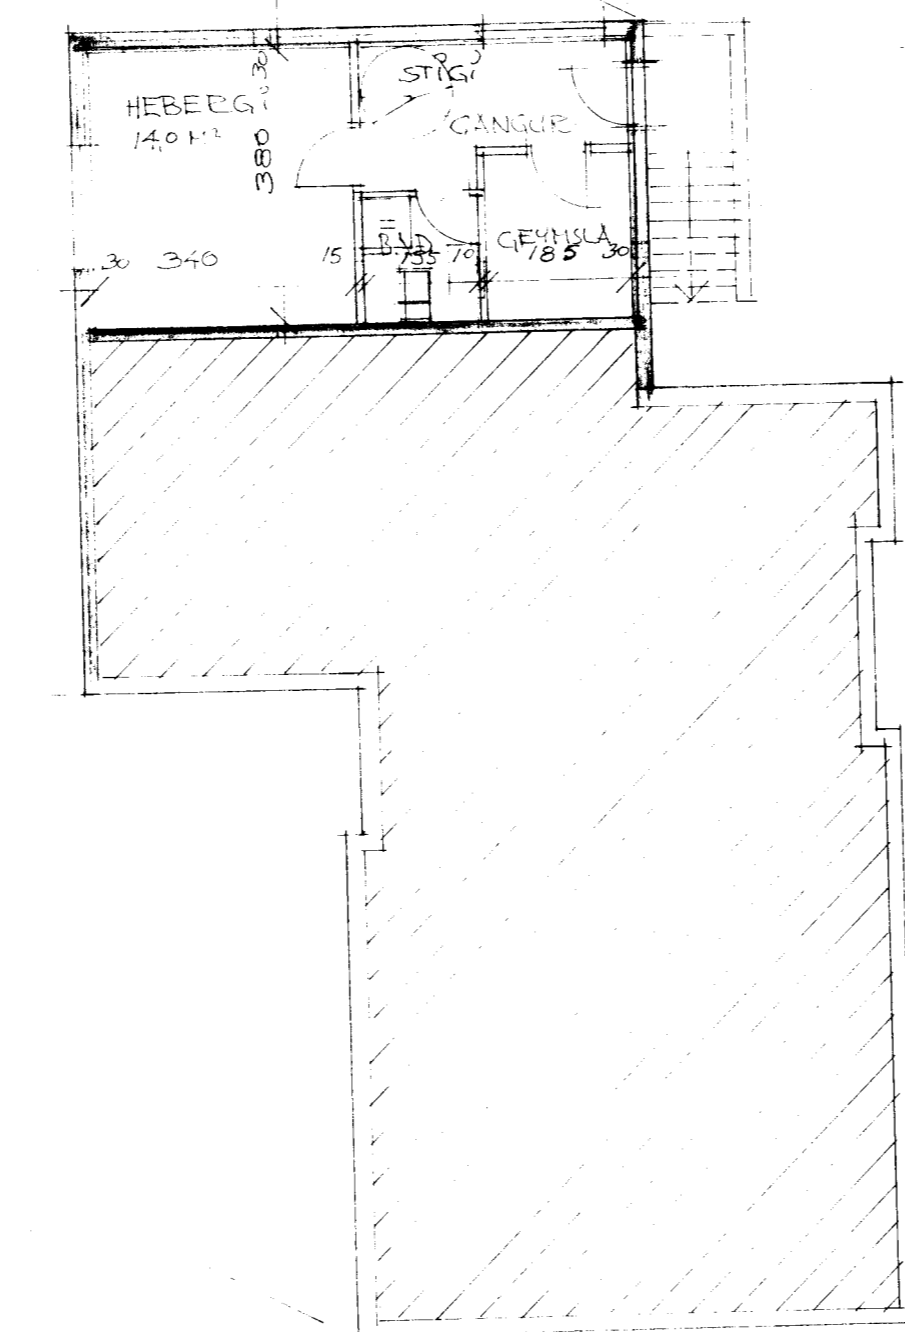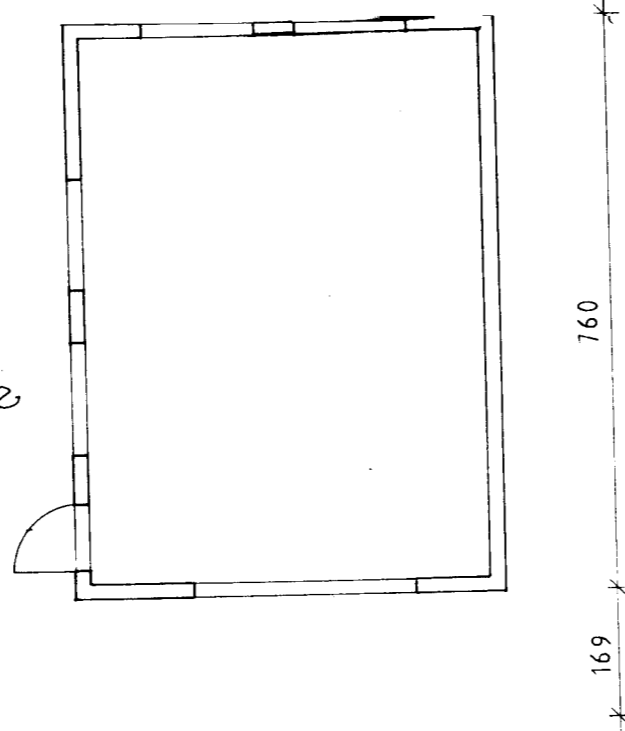

GRUNNMYND KJALLARTRÖÐPUR 1:100

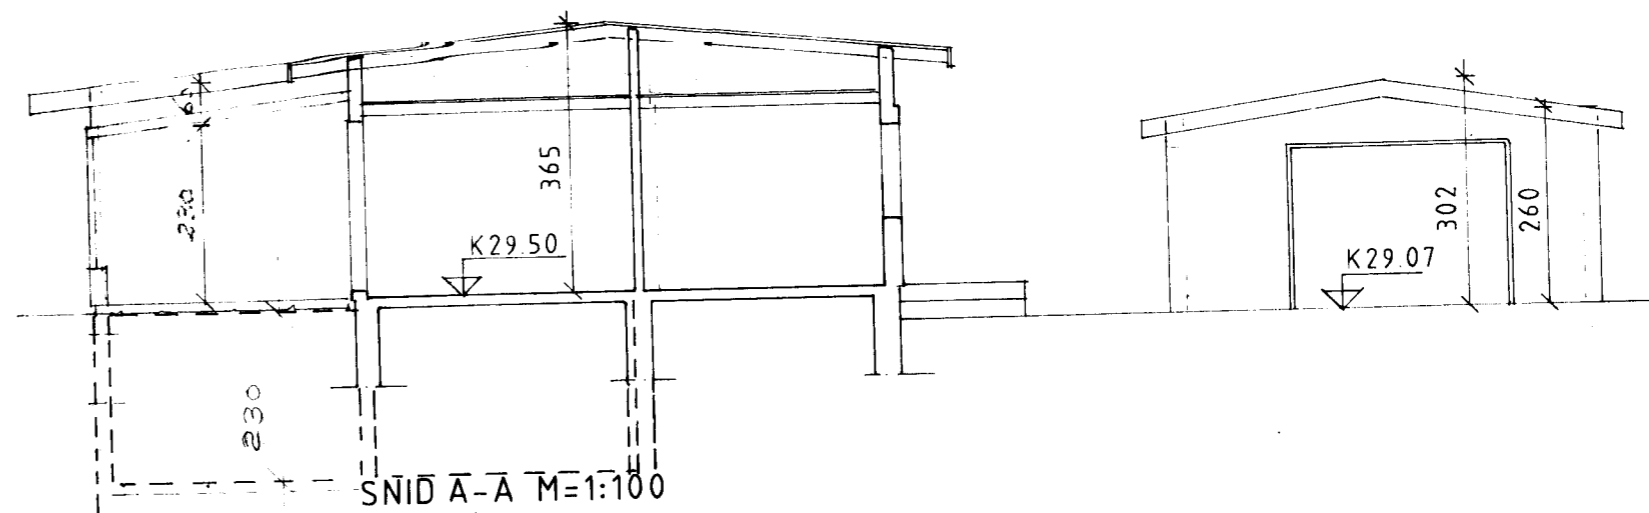

FLATARMÁL HÚSS Í.H. 142 m² BRÜTTÓ
 FLATARMÁL KJALLARA 32 m² BRÜTTÓ
 FLATARMÁL BÍLSGÜR 43 m² BRÜTTÓ
 HEILDAR FLATARMÁL 217 m² BRÜTTÓ
 GARDSTOFA 26.4 m²
 HEILDAR FLATARMÁL 243.4 m² BRÜTTÓ

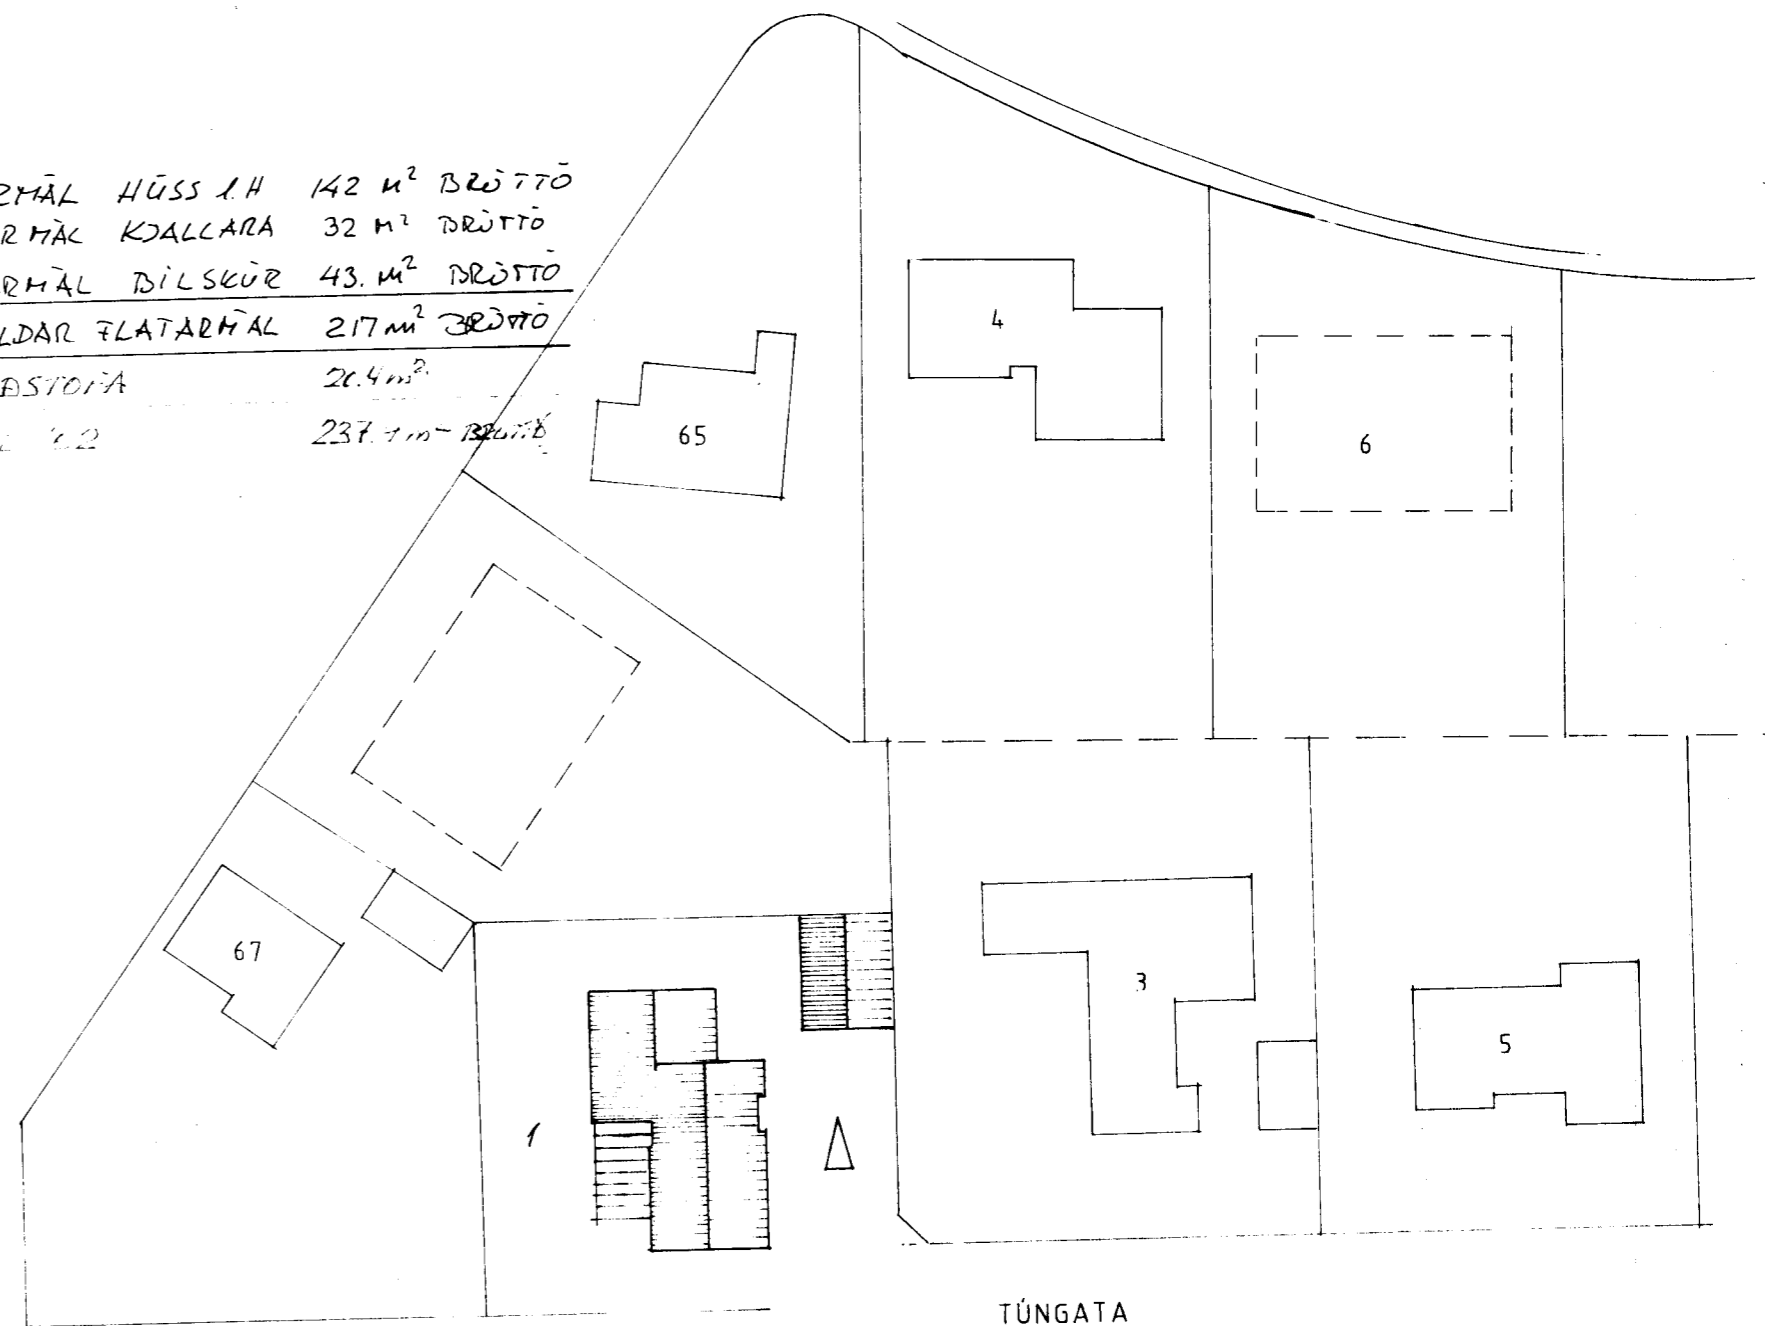

AFSTÖDUMYND M=1:500

F			VERK
E			TÚNGATA 1 VESTMANNNAEYJUM.
D			VIÐBYGGING
C			GRUNNMYN, SNID OG AFSTÖDUMYND
B	'02	GARDSTOFA	
A	'94	INNRETTING KJALLARA	
BR.	DAGS.	BREYTING	TEIKN. NR. 1A AF 8908
PÁLL ZÓPHÓNIASSON TEIKNISTOFA			KVARDI 1:100 1:500 DAGS. JÚLÍ 1989
RÁÐGJAFARVERKFRÆÐIÞJÓNUSTA F.R.V.			HANNAD PZ TEIKNAD EA
Kirkjuvegi 23 — ☎ (98) 12711 — 900 Vestmannaeyjum			YFIRFARID <i>[Signature]</i>