



TUNGATA 3

9. H. H. Smíður
 Húsnæm.
 Jón Kristjánsson
 Músi
 Síng. Sveinbjörnsson

Samþykkt af byggingarnefnd.
 1/3-1965

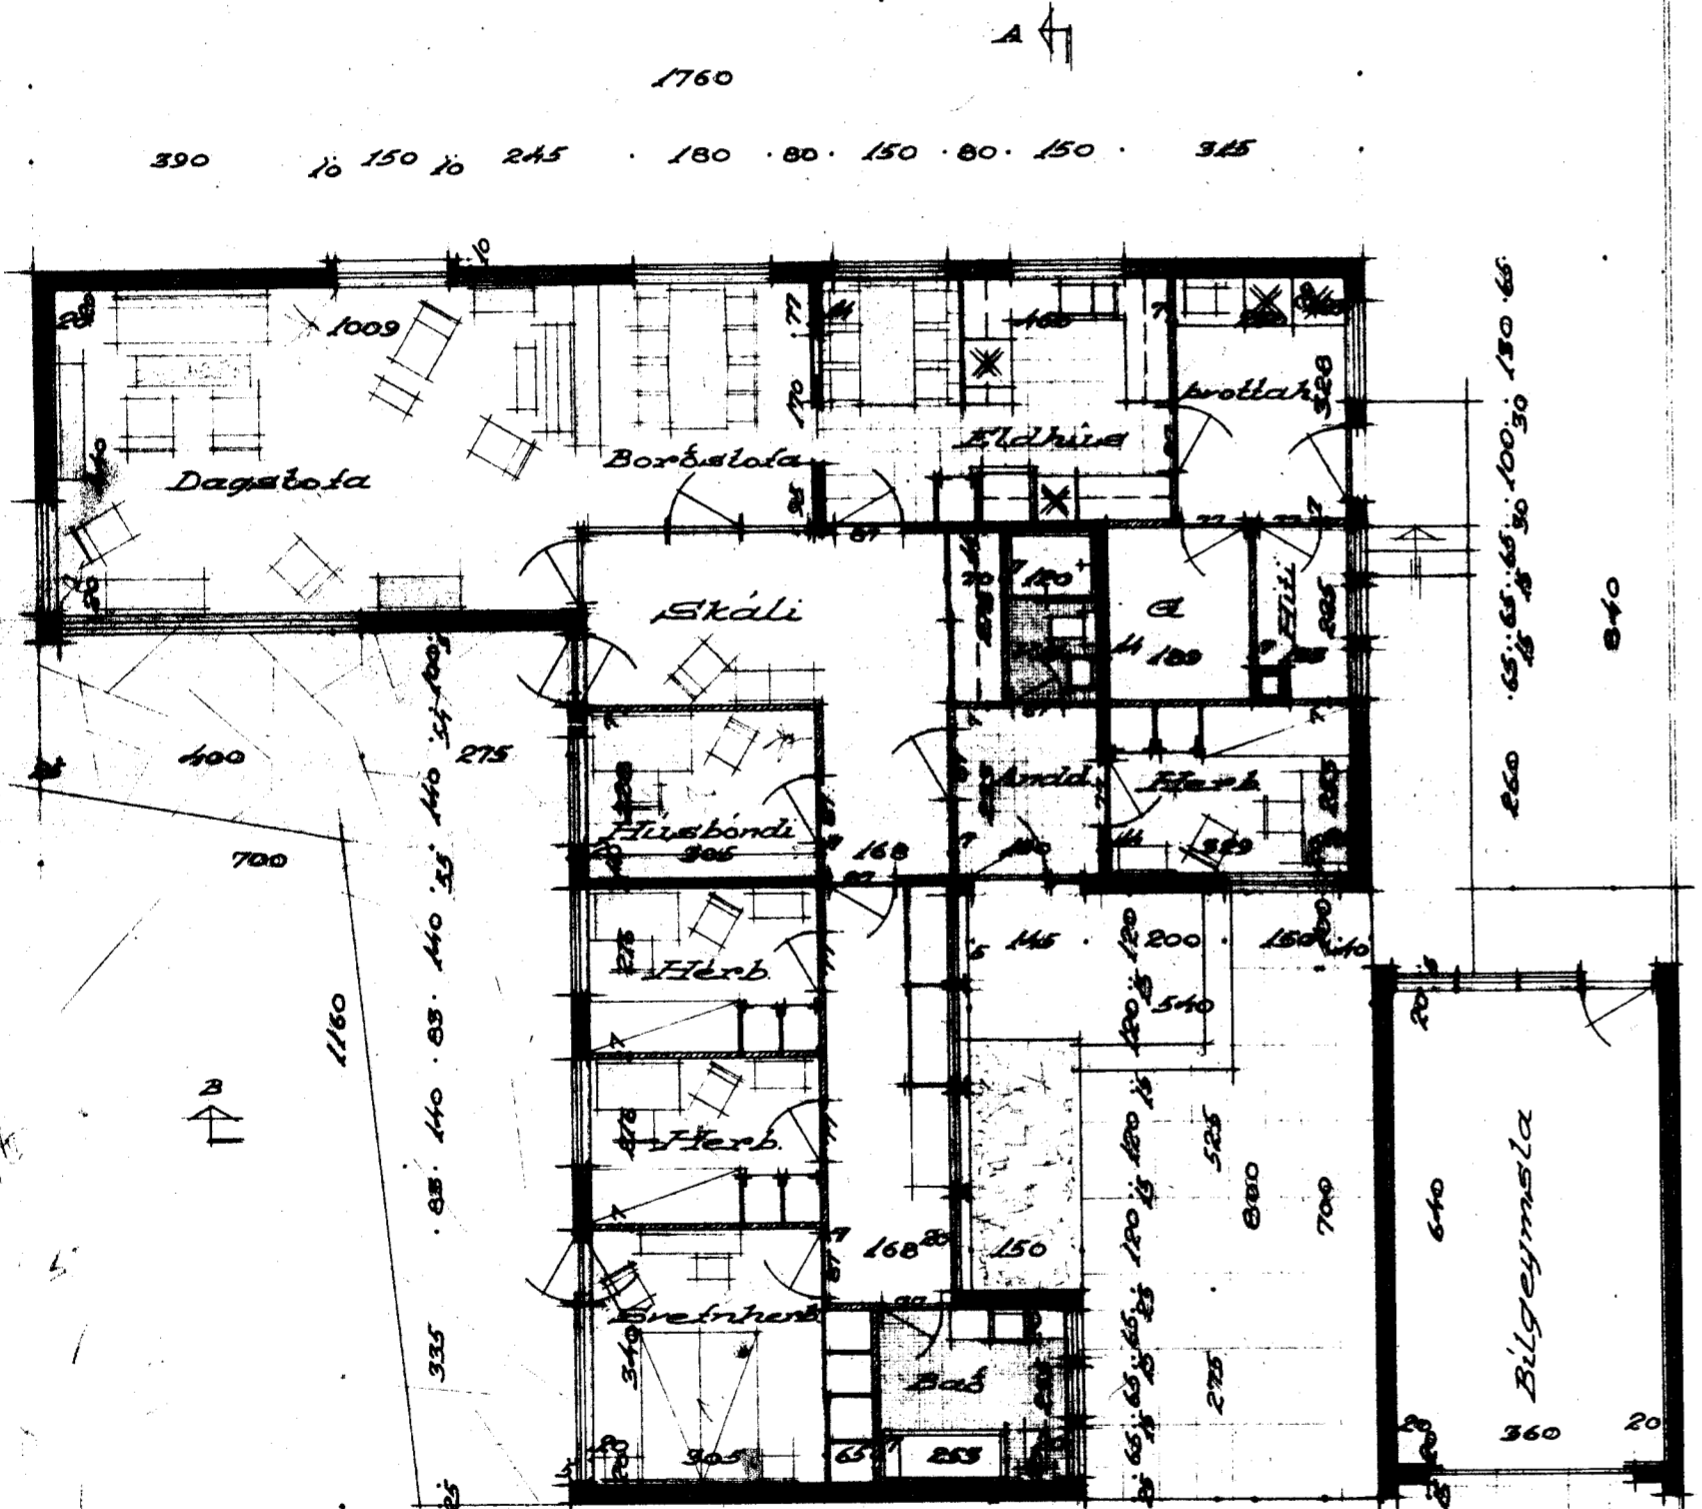

675
 360
 1665
 Grunnmynd

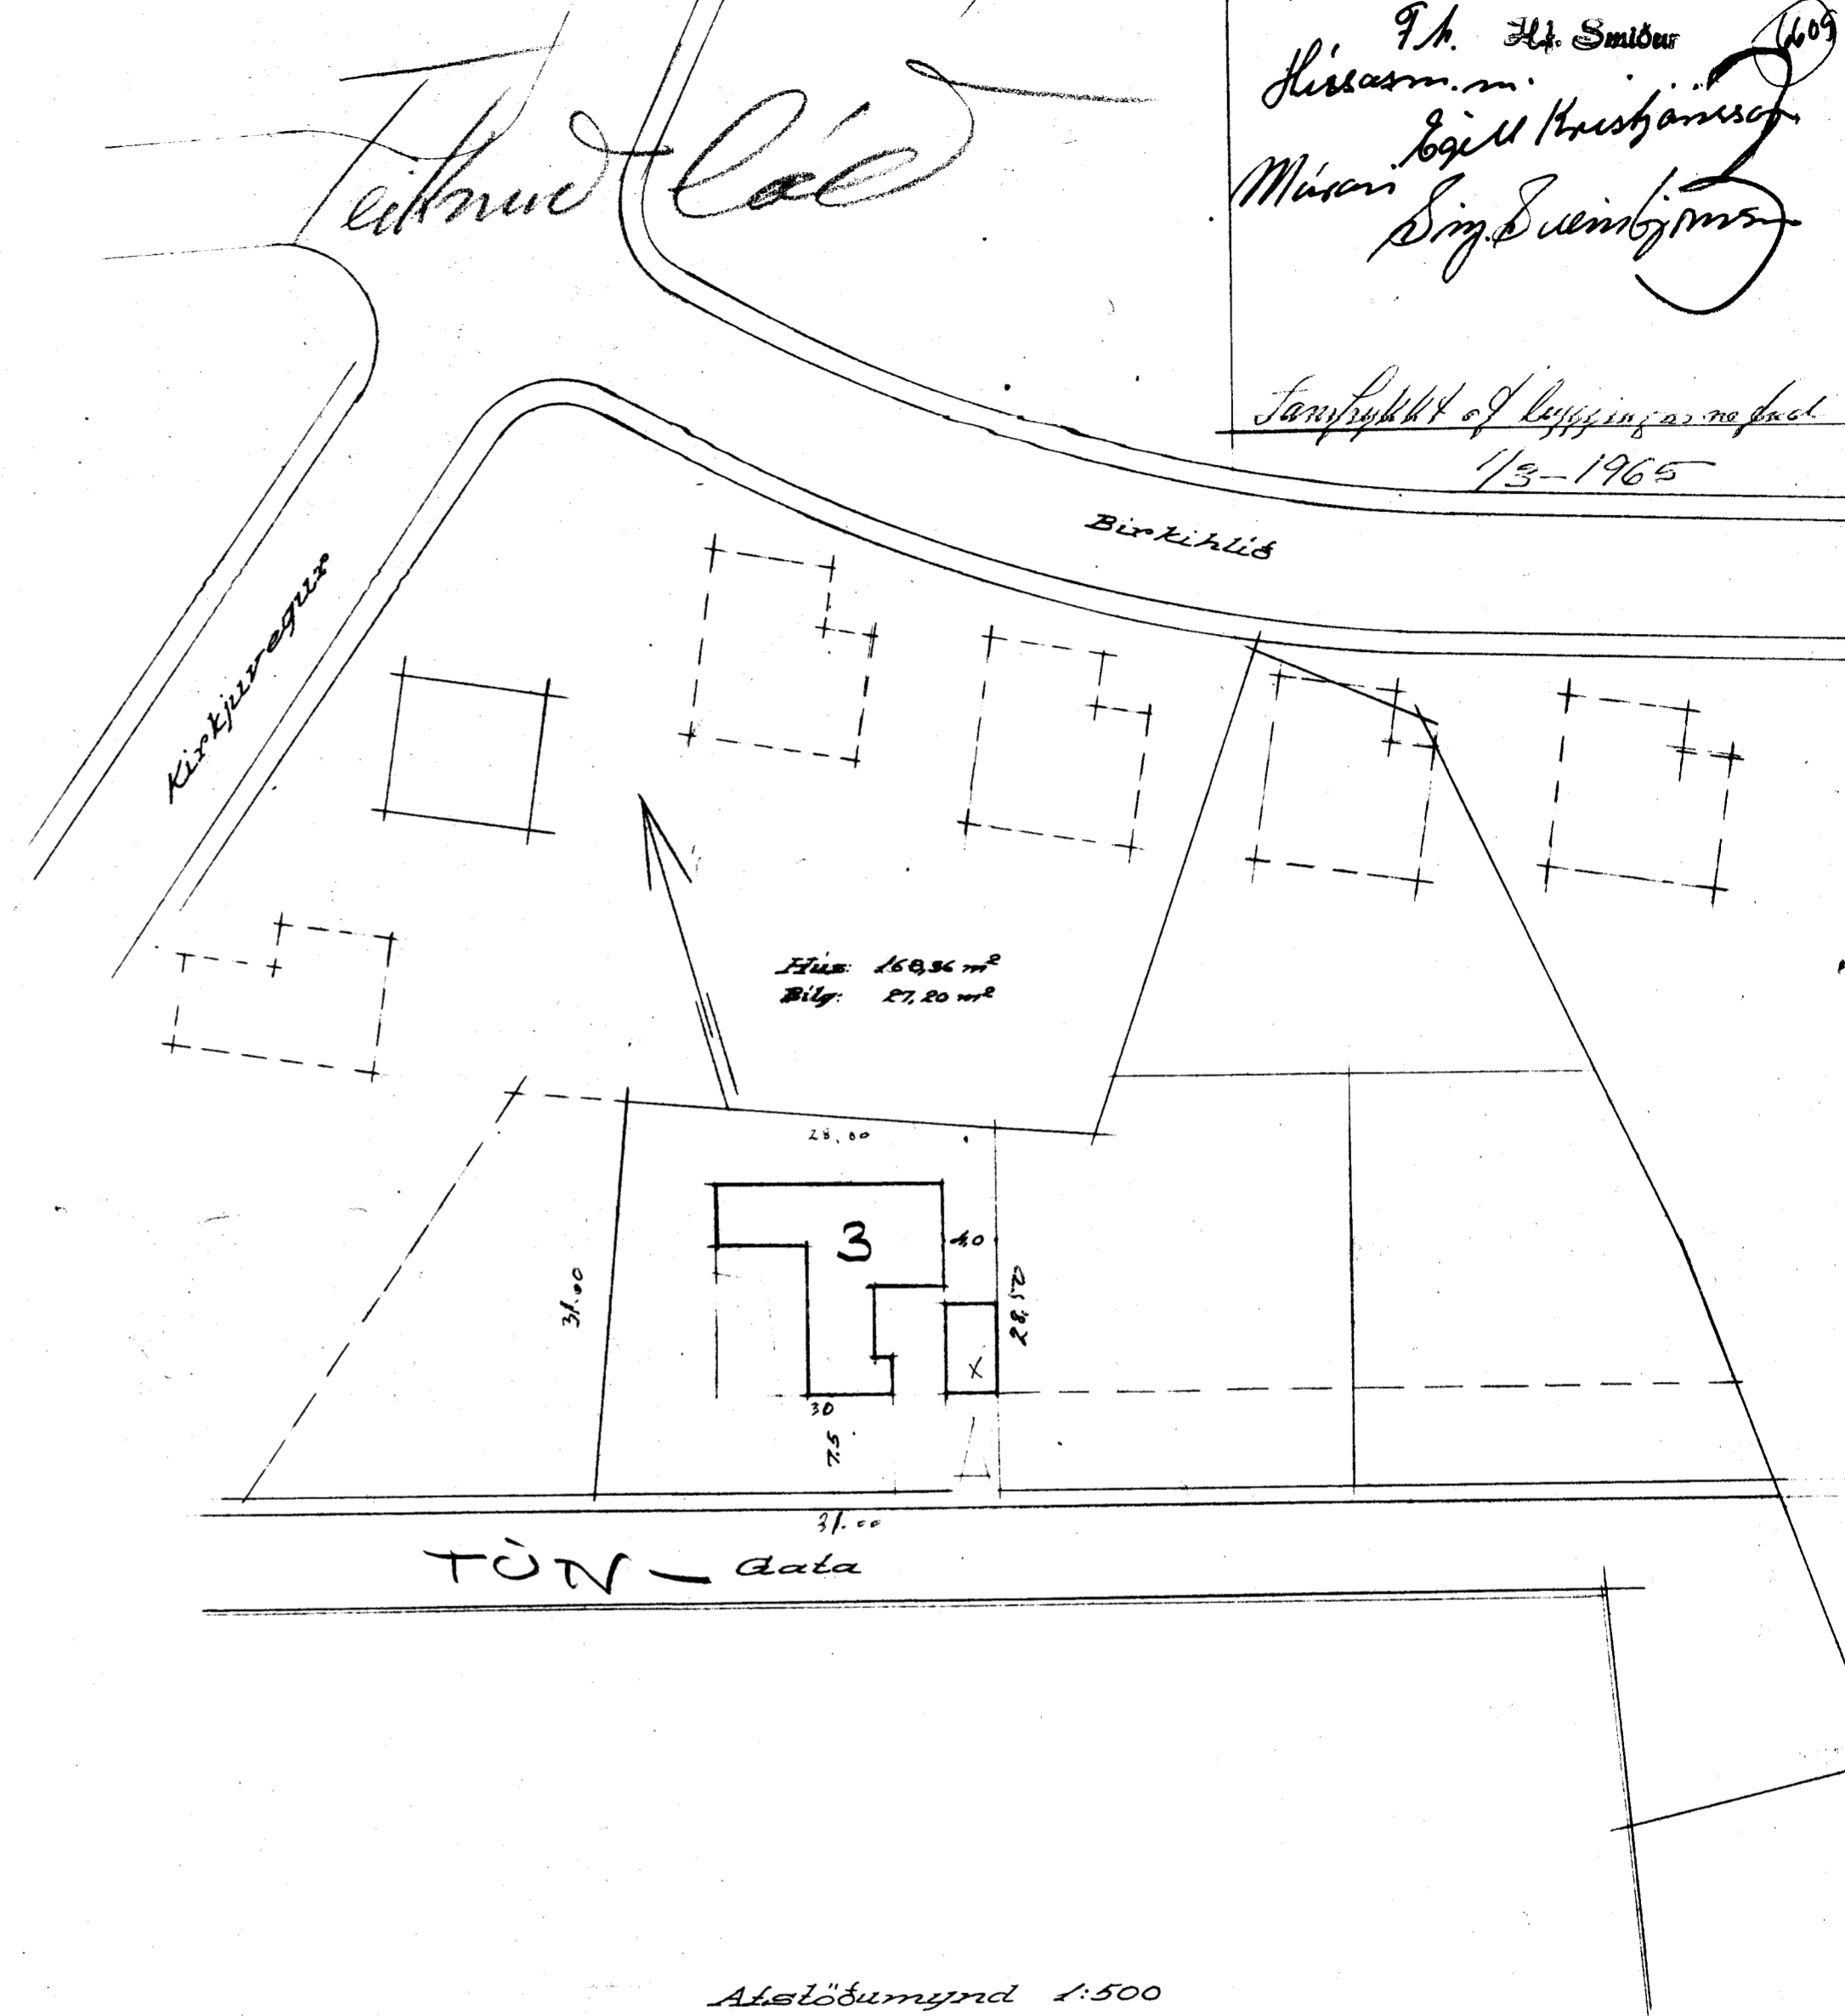

Hús: 169,36 m²
 Bílg: 27,20 m²

Atelöðumynd 1:500

TEIKNISTOFAN TÓMASARHAGA 31	
KEYKIAVÍK	
GÍSLI HALLDÓRSSON arkitekt JÓSEF REYNISS arkitekt ÓLAFUR JÚLIUSSON byggingarr.	
Msh 1:100	Verkefni: Hús í Vestmannaeyjum
Dagf. 9/65	Eig: Magnús H Magnússon
Nr. 1	Grunnmynd
Teiknast. ELS	
Breytt	