

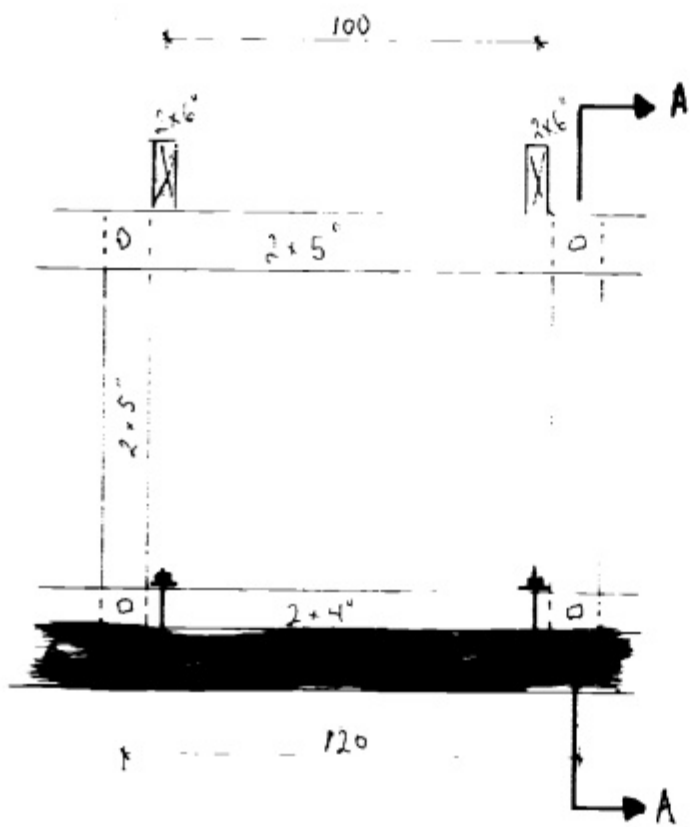
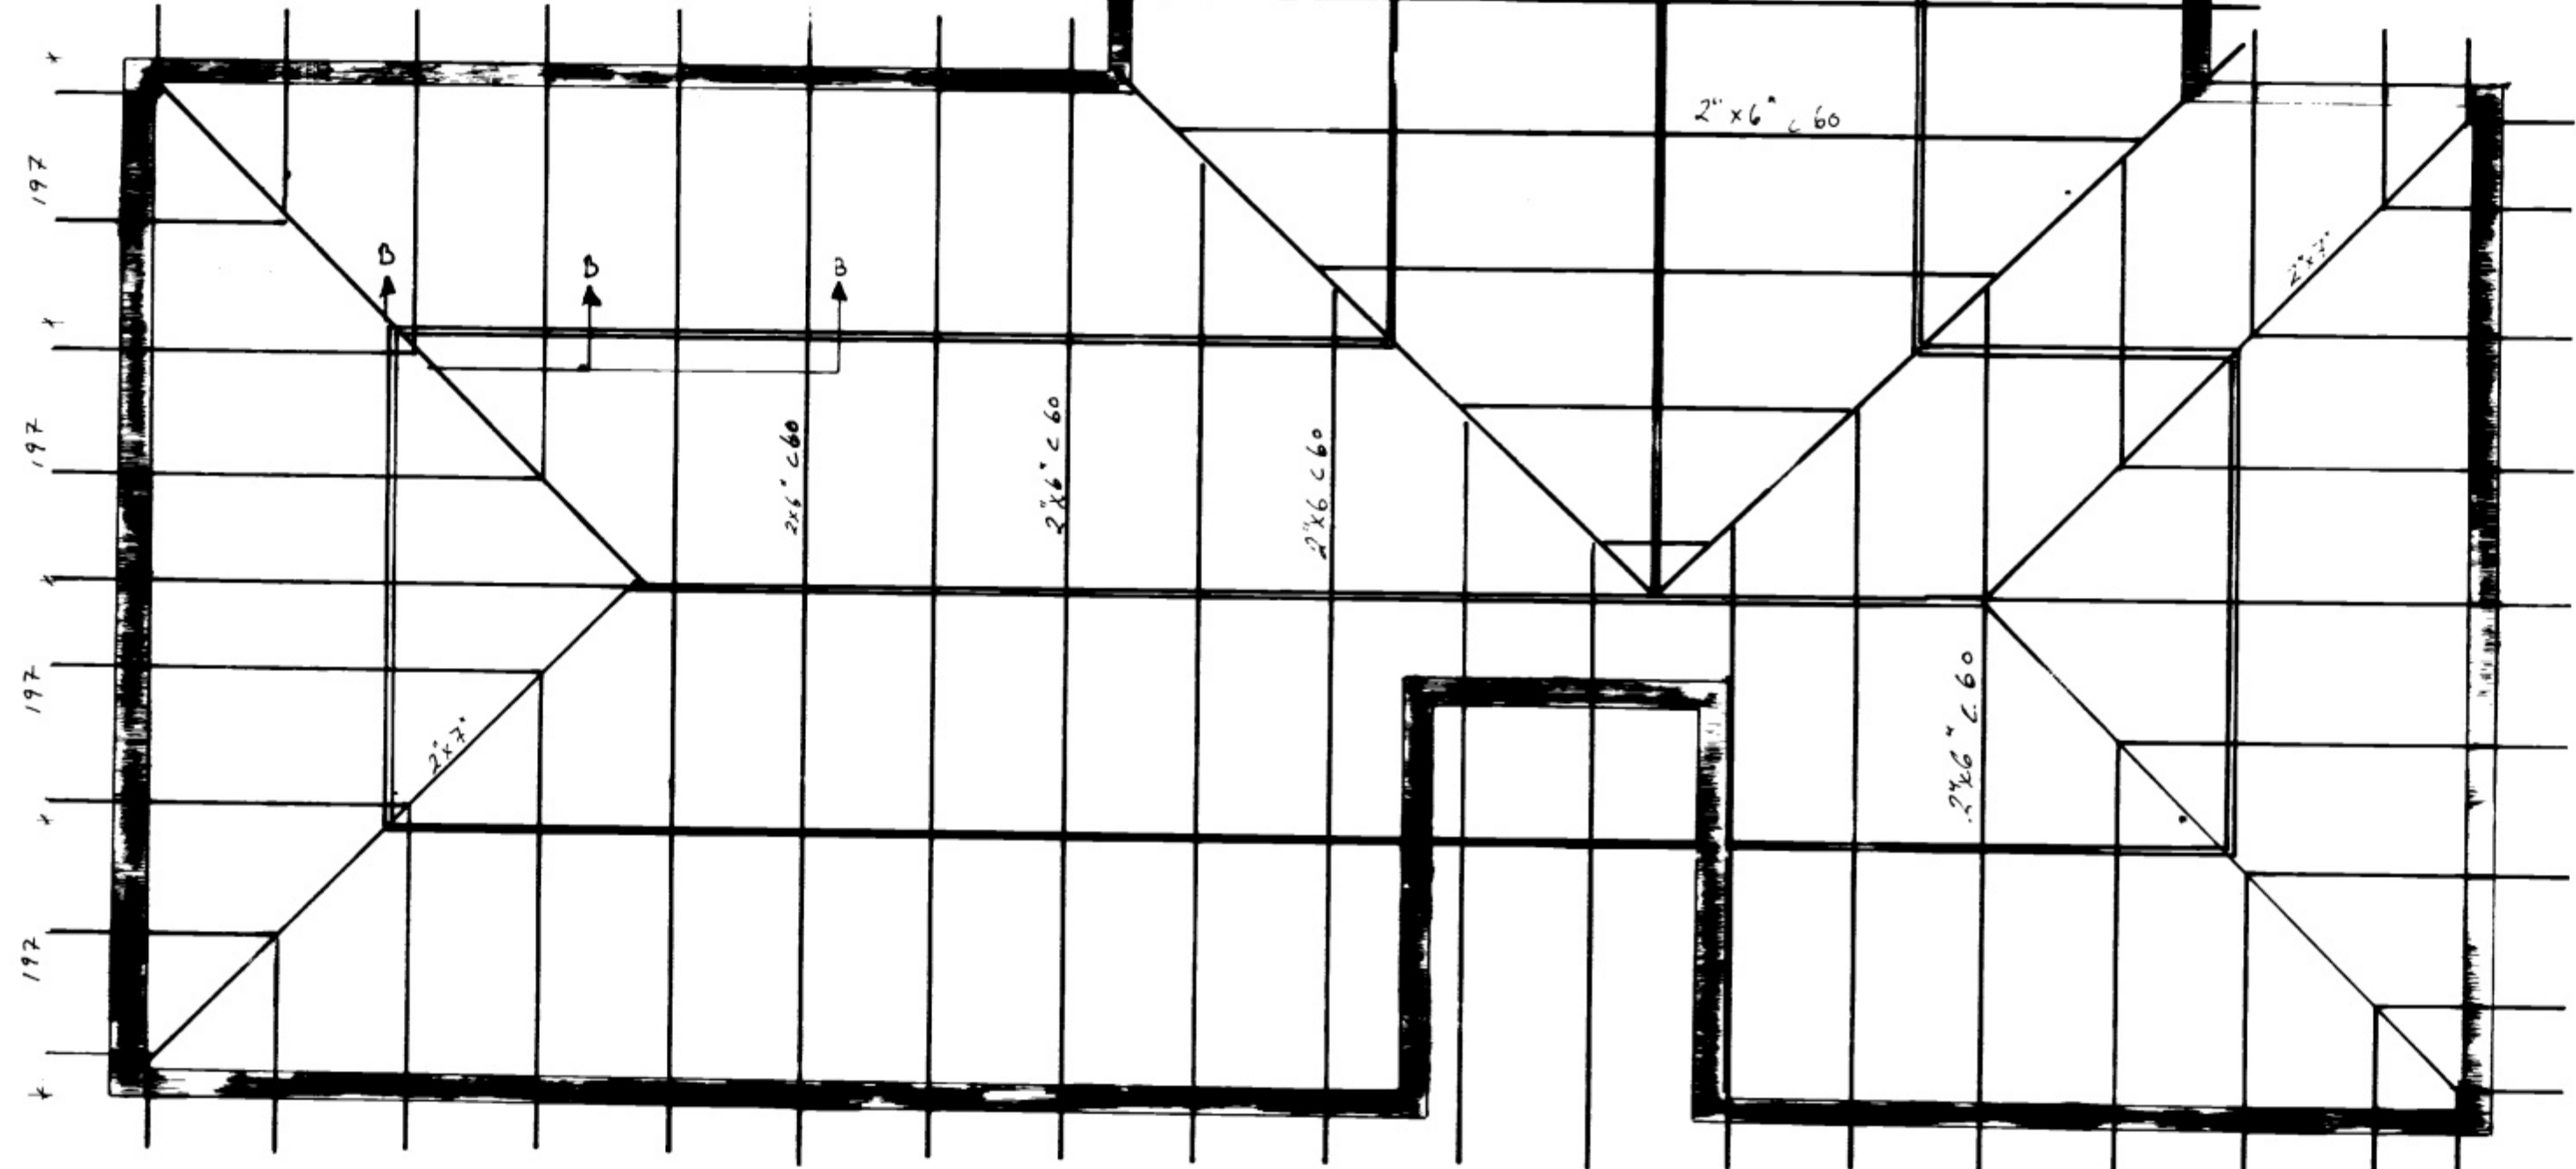
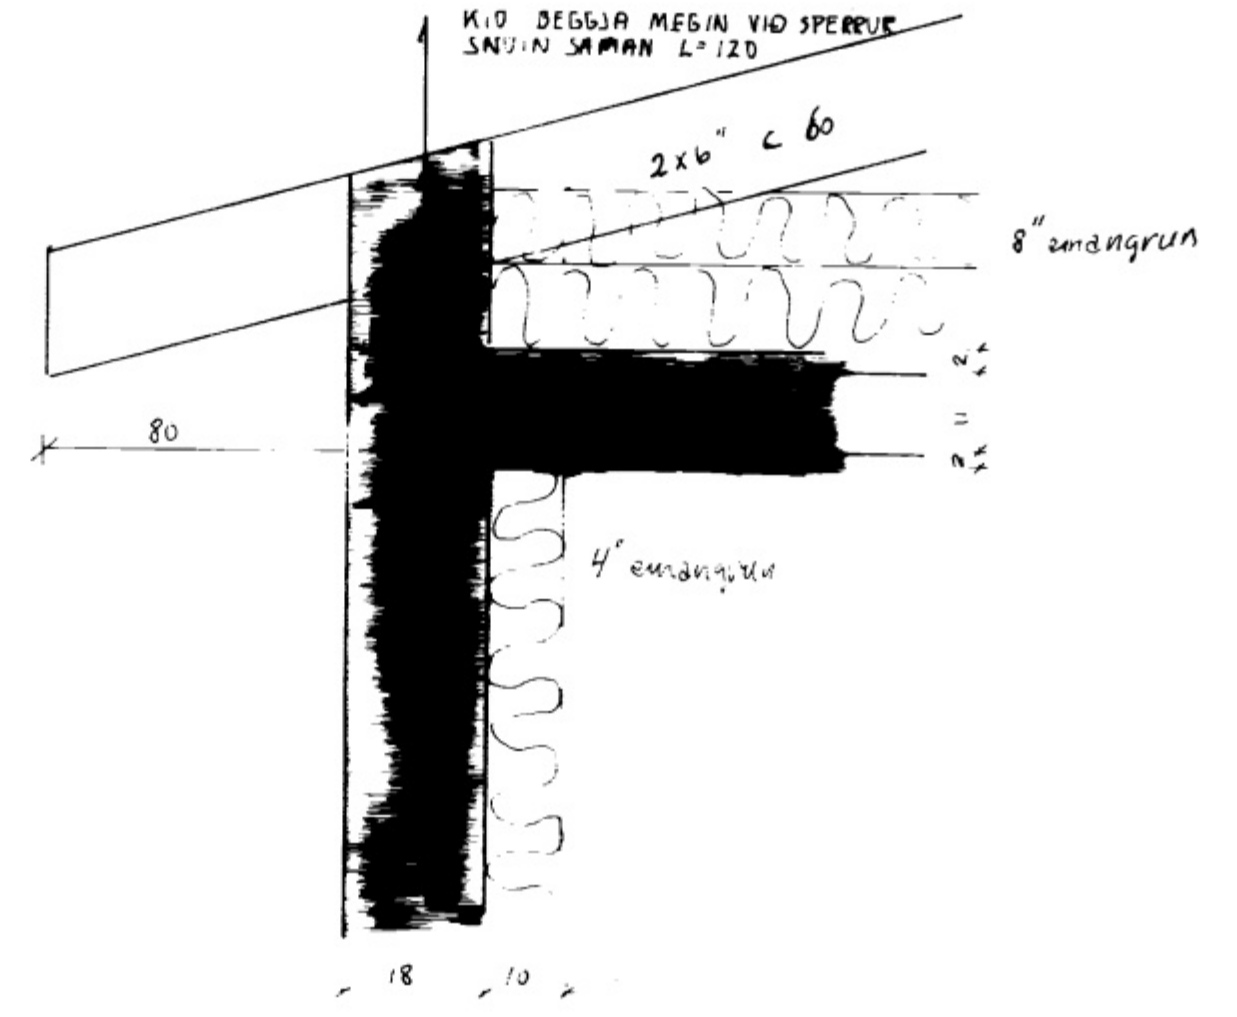


SNID B-B MKV 1:20

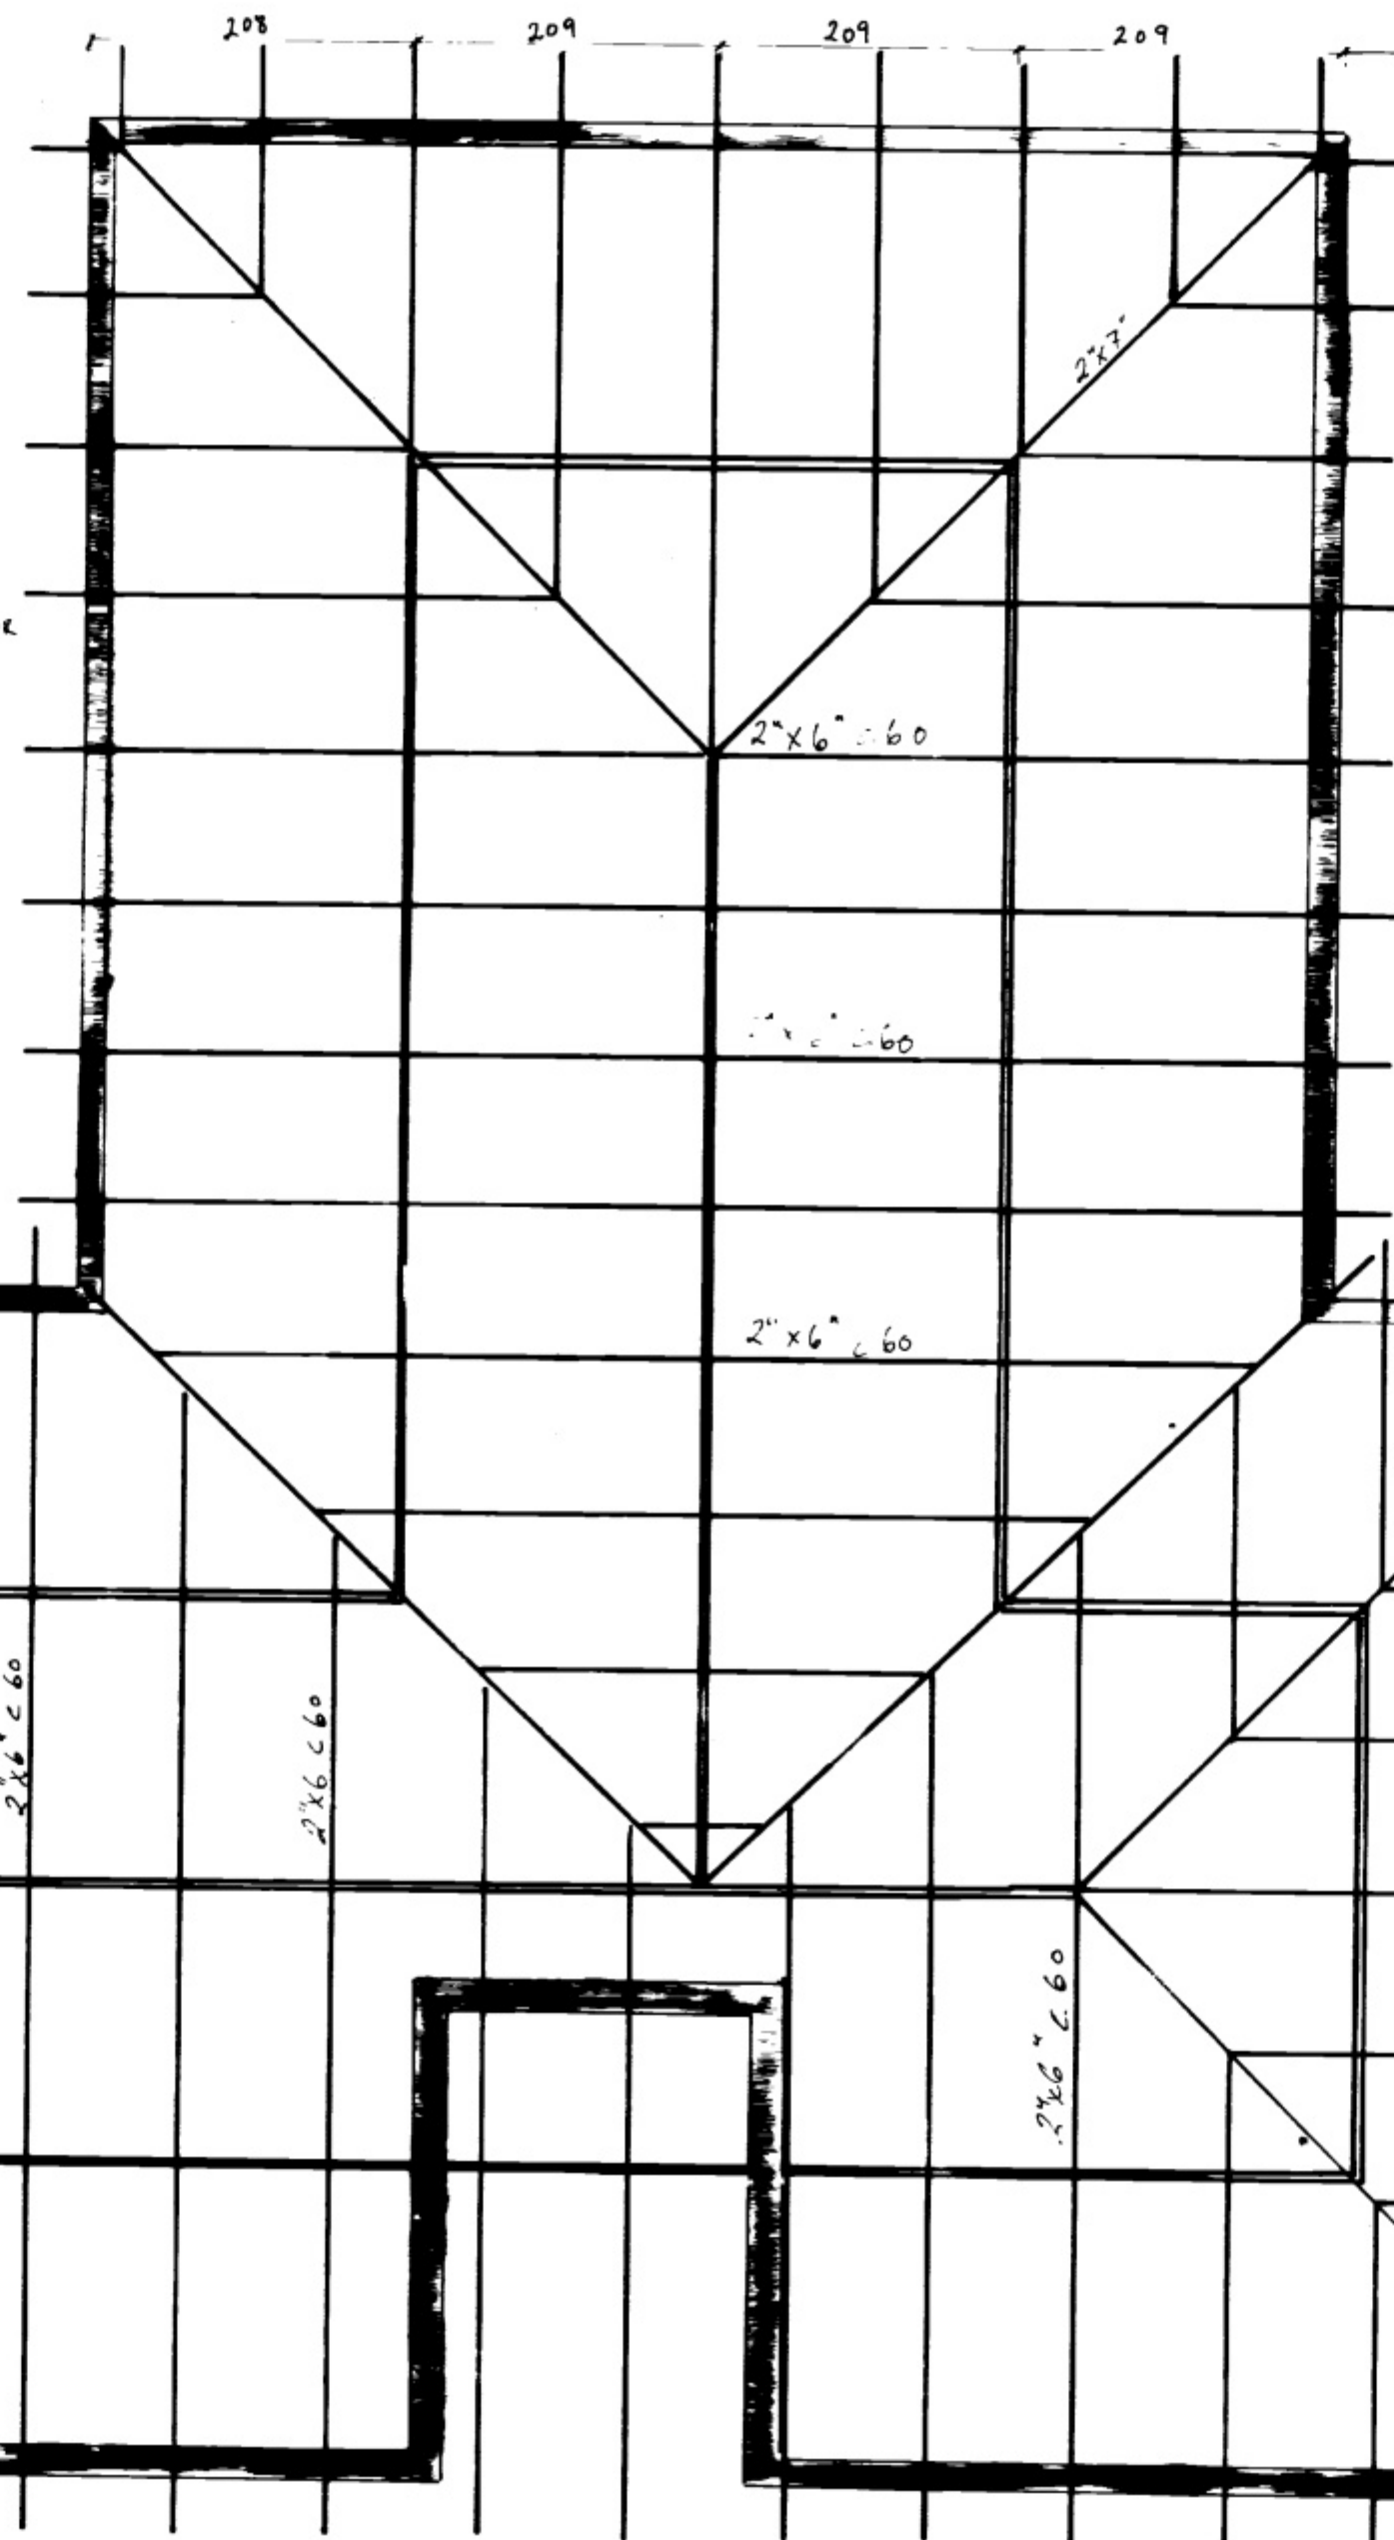

SNID A-A

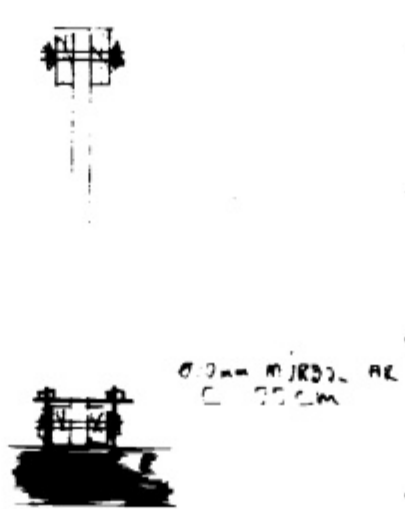

25-04-1988

REKON. V.A.	HRAUNDEIÐ 2 ÞAKVIÐIR
MKV 1:20, 1:10	
DAGS 17.06.84	
BLAÐ 6 AF 7	
Handwritten signature: <i>Agnes Arnarson F.F.F.</i>	