



430


SAMPYLA BYGGINGANEFND
DY 08-1988
GÍSGINGA...
Dallir Kristjánsson

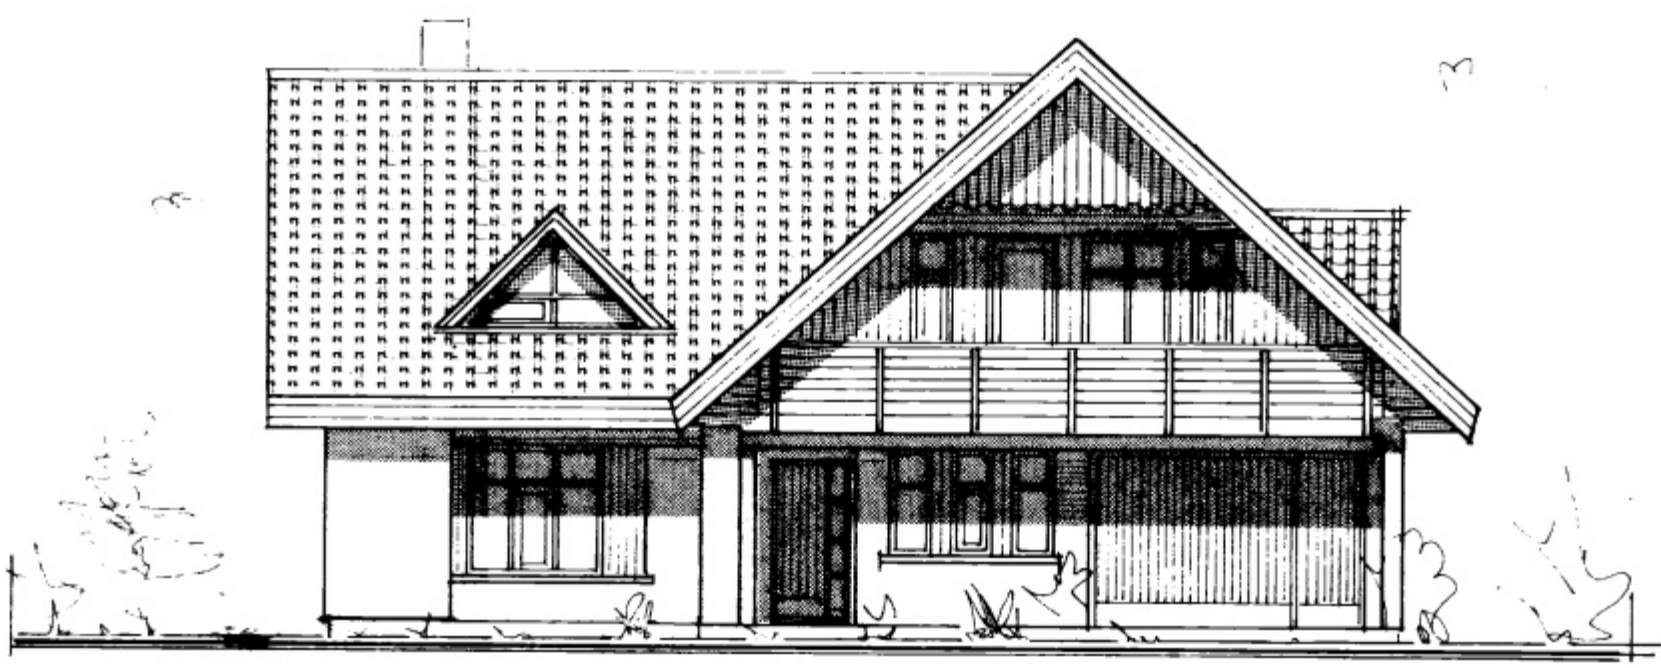


SUÐUR

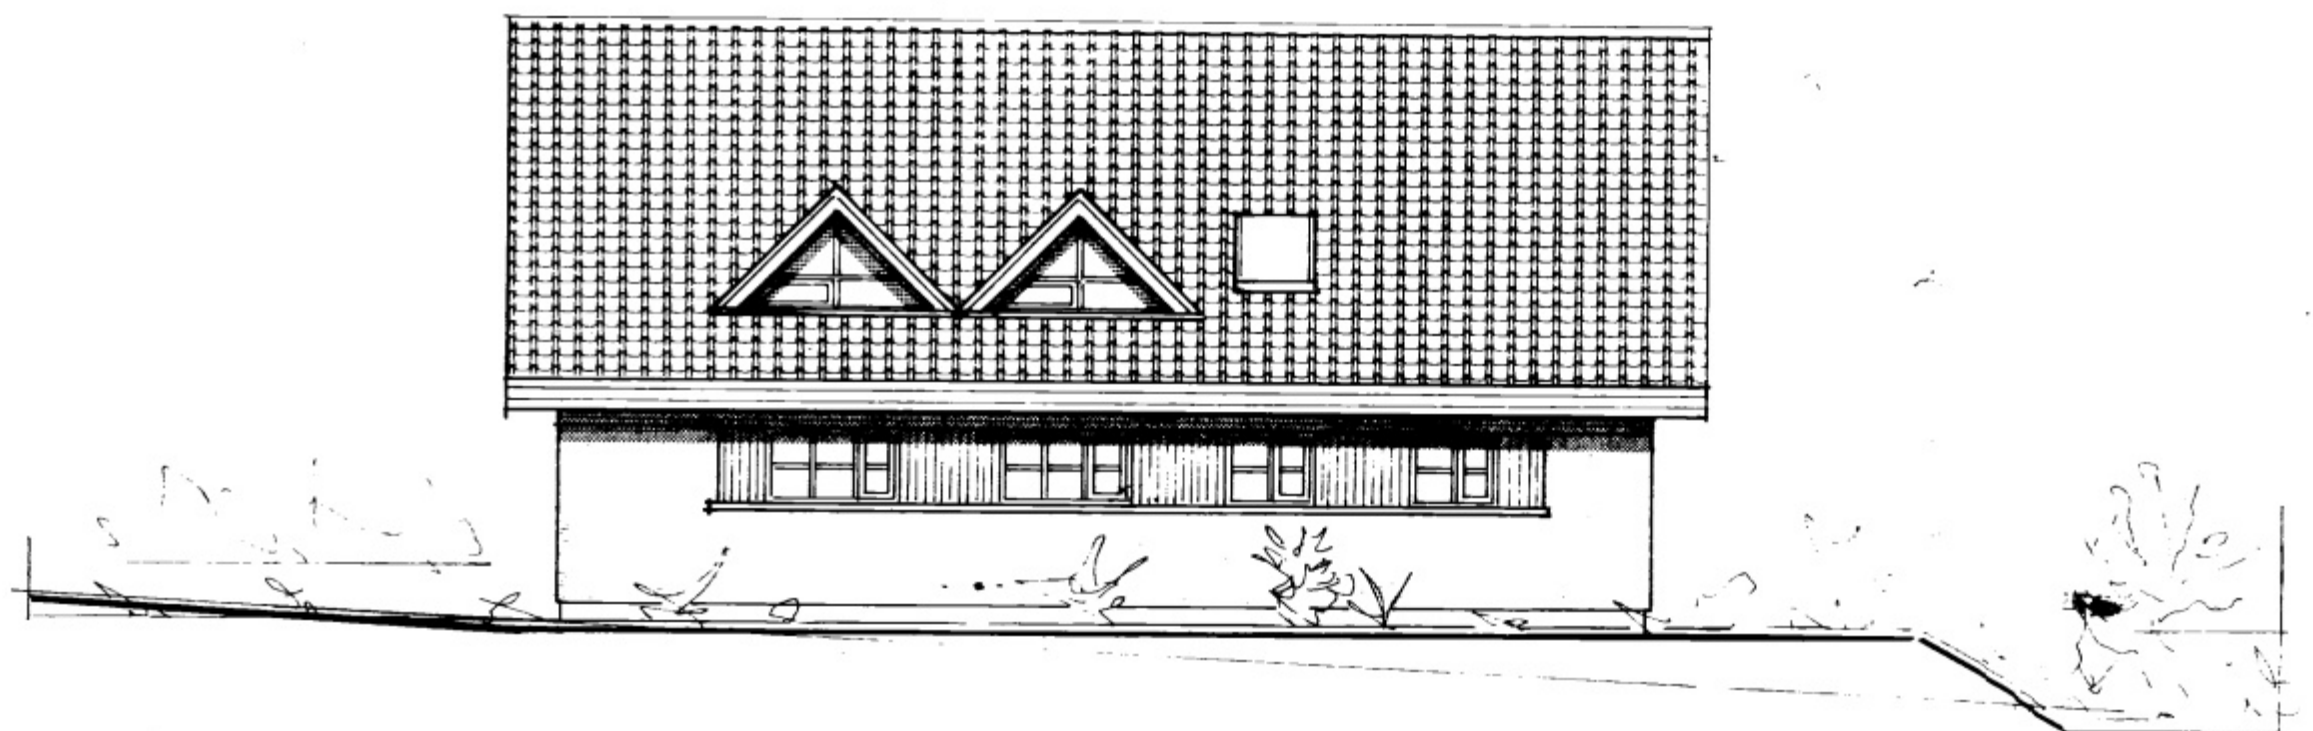

AUSTUR

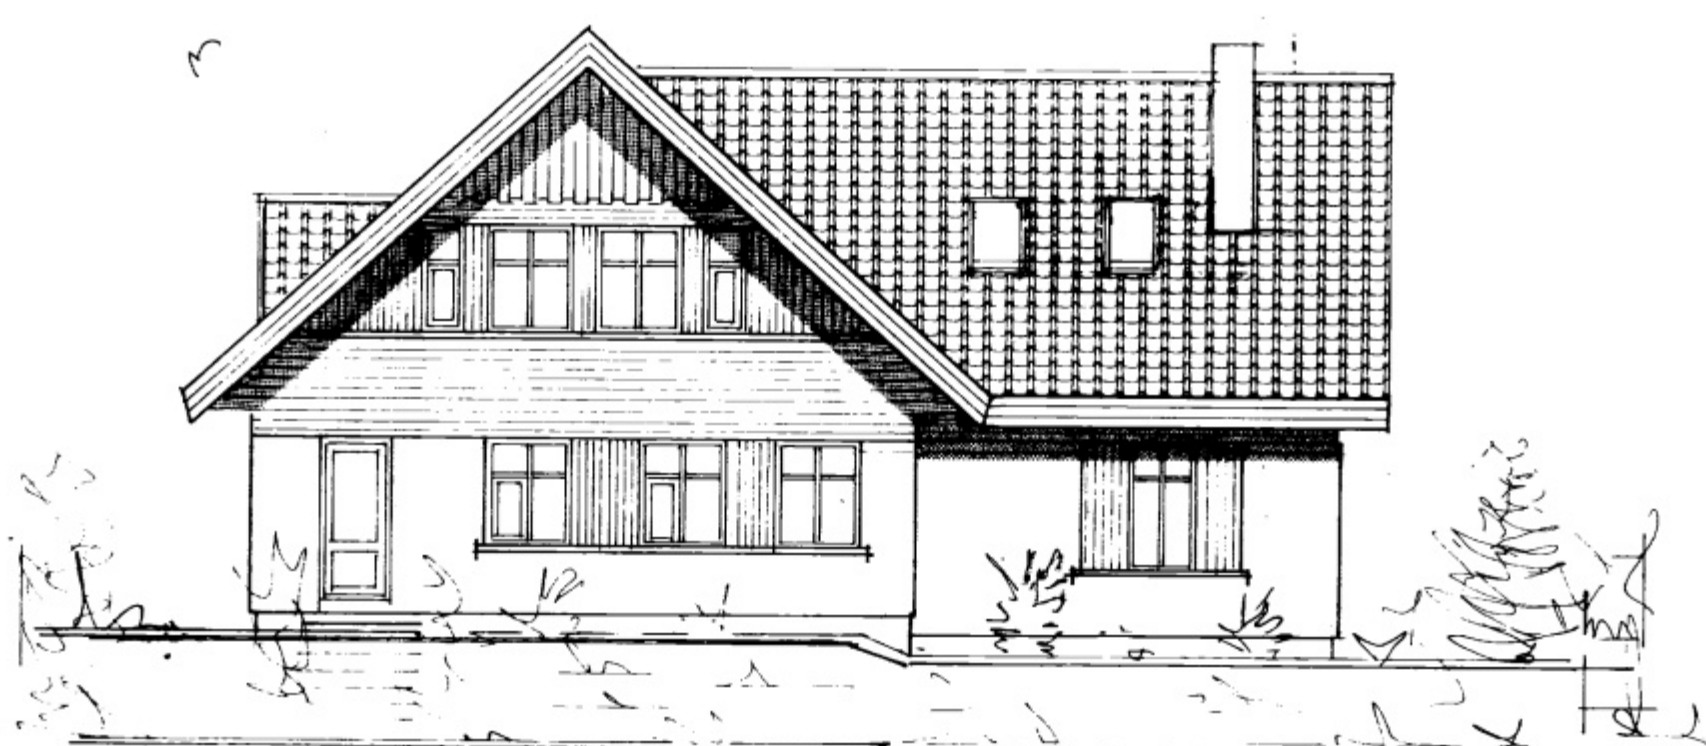


NORÐUR

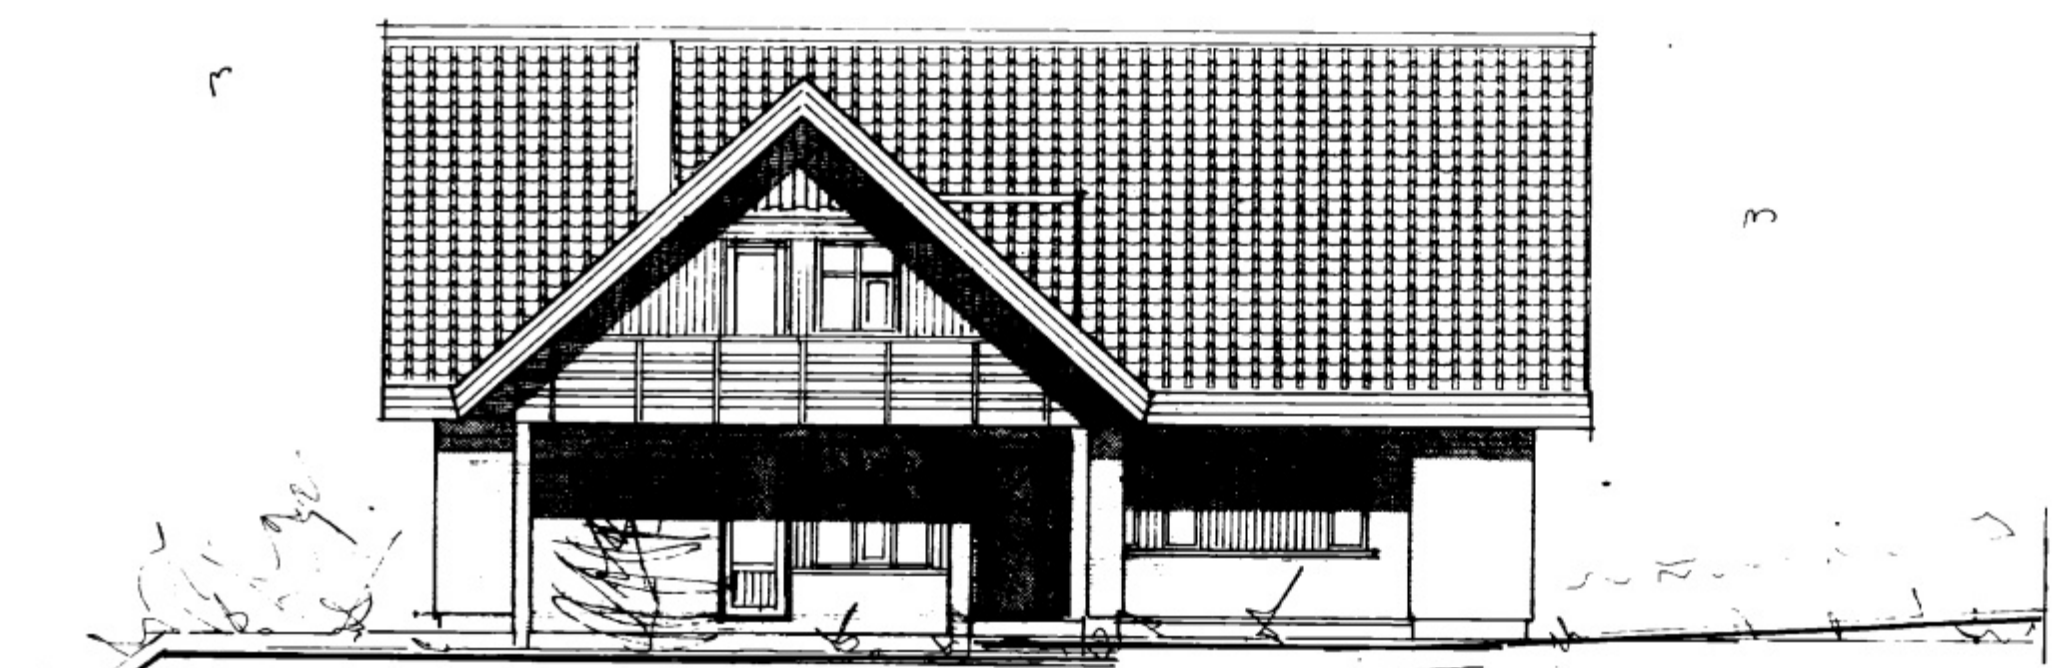

VESTUR

ATH
H/ÞARLEGA LANDS ER ÖÐEKKT

TEIKNISTOFAN  KVARDI	VERKEFNI	TUNGATA 11 VESTMANNAEYJUM	KVARDI	1:100	VERK NR.	8878
	HEITI	UTLITSMYNDIR	DAGS.	JÚLÍ 88	TÝPA NR.	
			HÖNNUN	GG	TEIKN. NR.	
			TEIKN.	GG		A 1

Bólholt 6, Reykjavík Sími (91) 82414

Dallir Kristjánsson

Gísli G. Gunnarsson, BFI