



656


SNID B-B

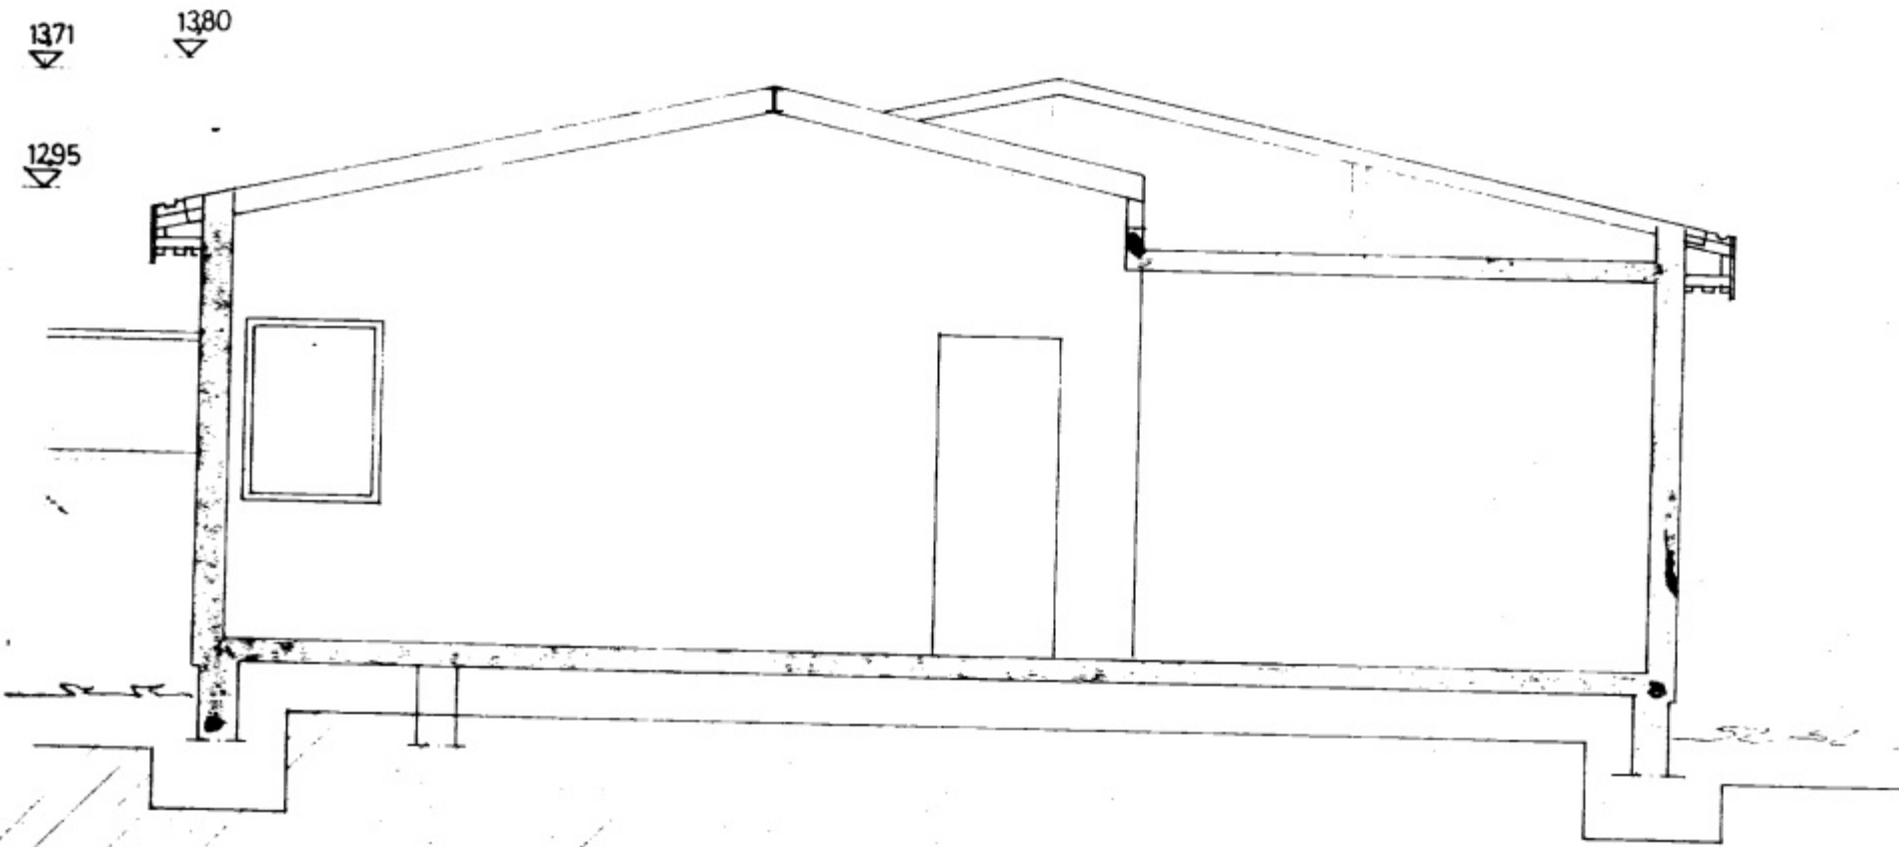


SNID D-D

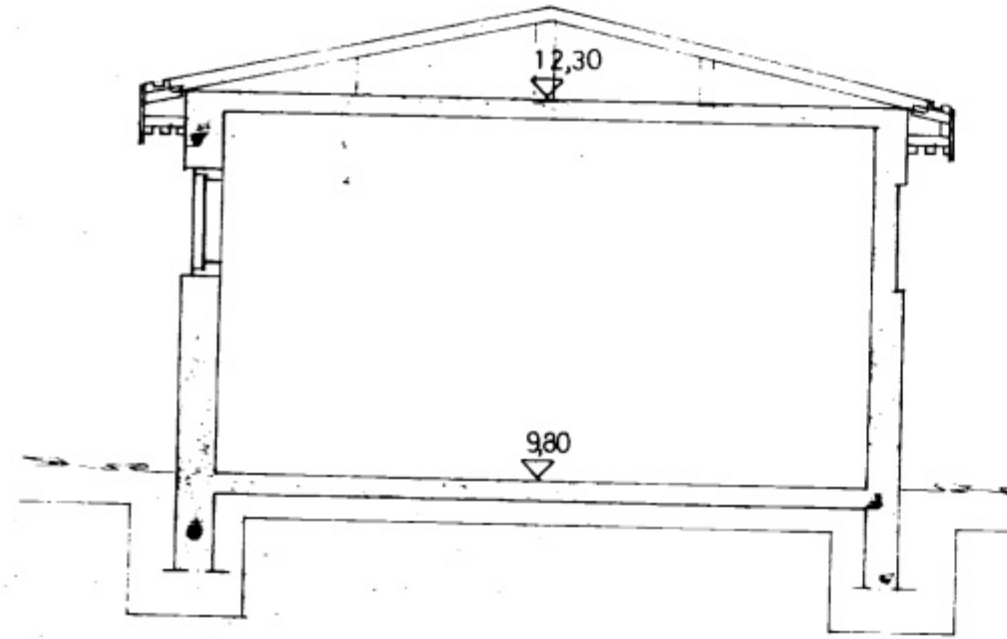


SNID C-C

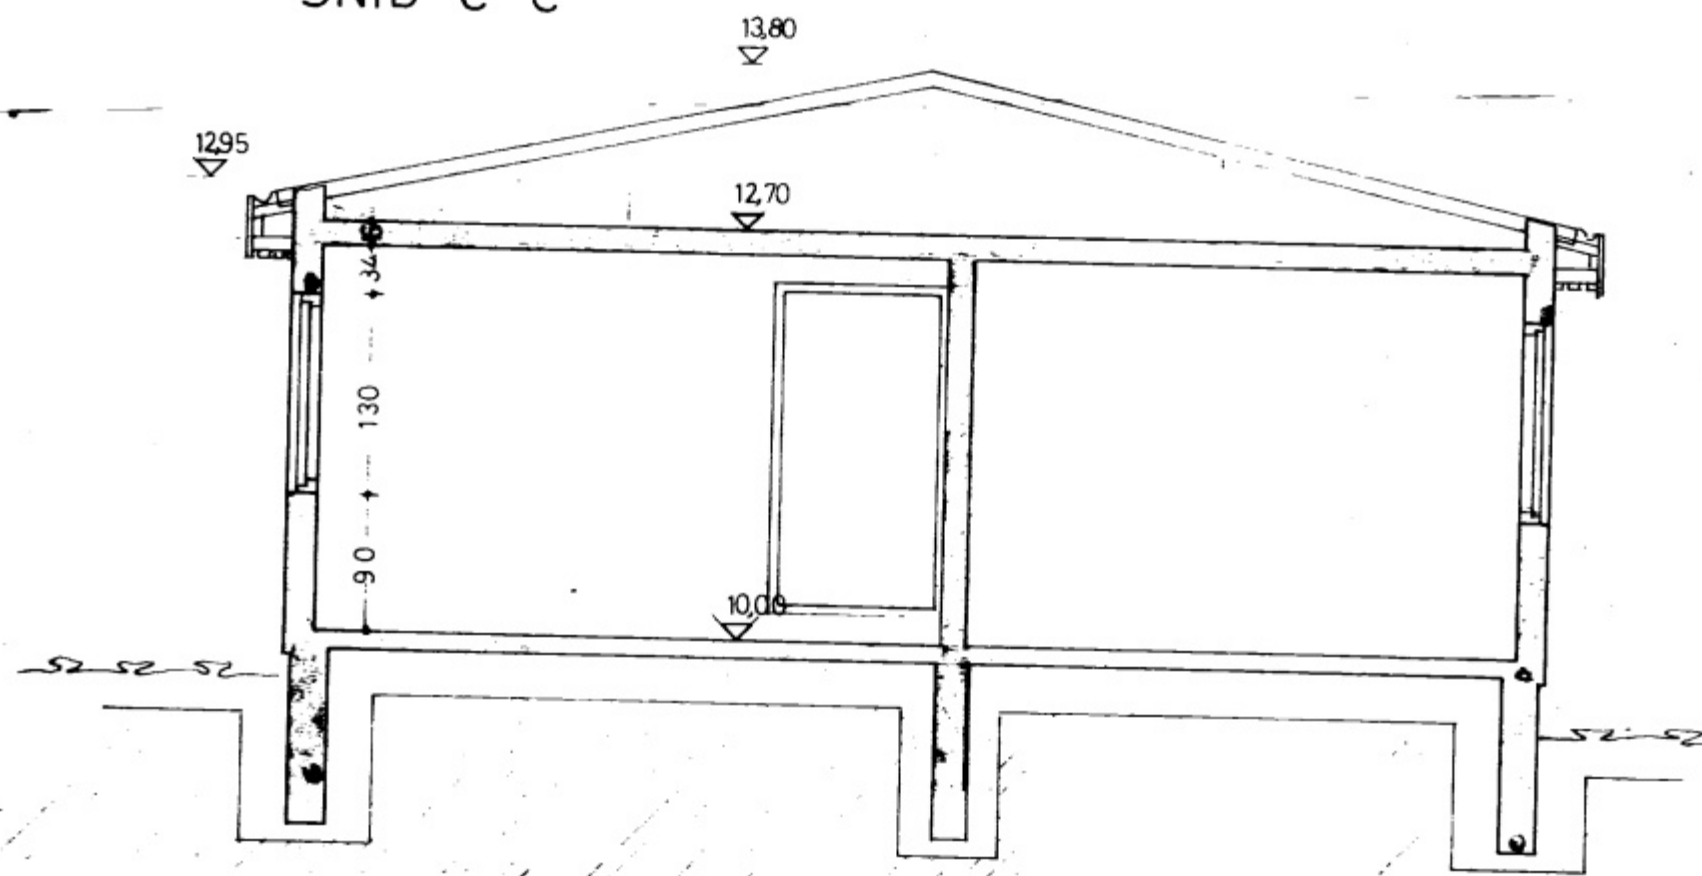

SNID A-A

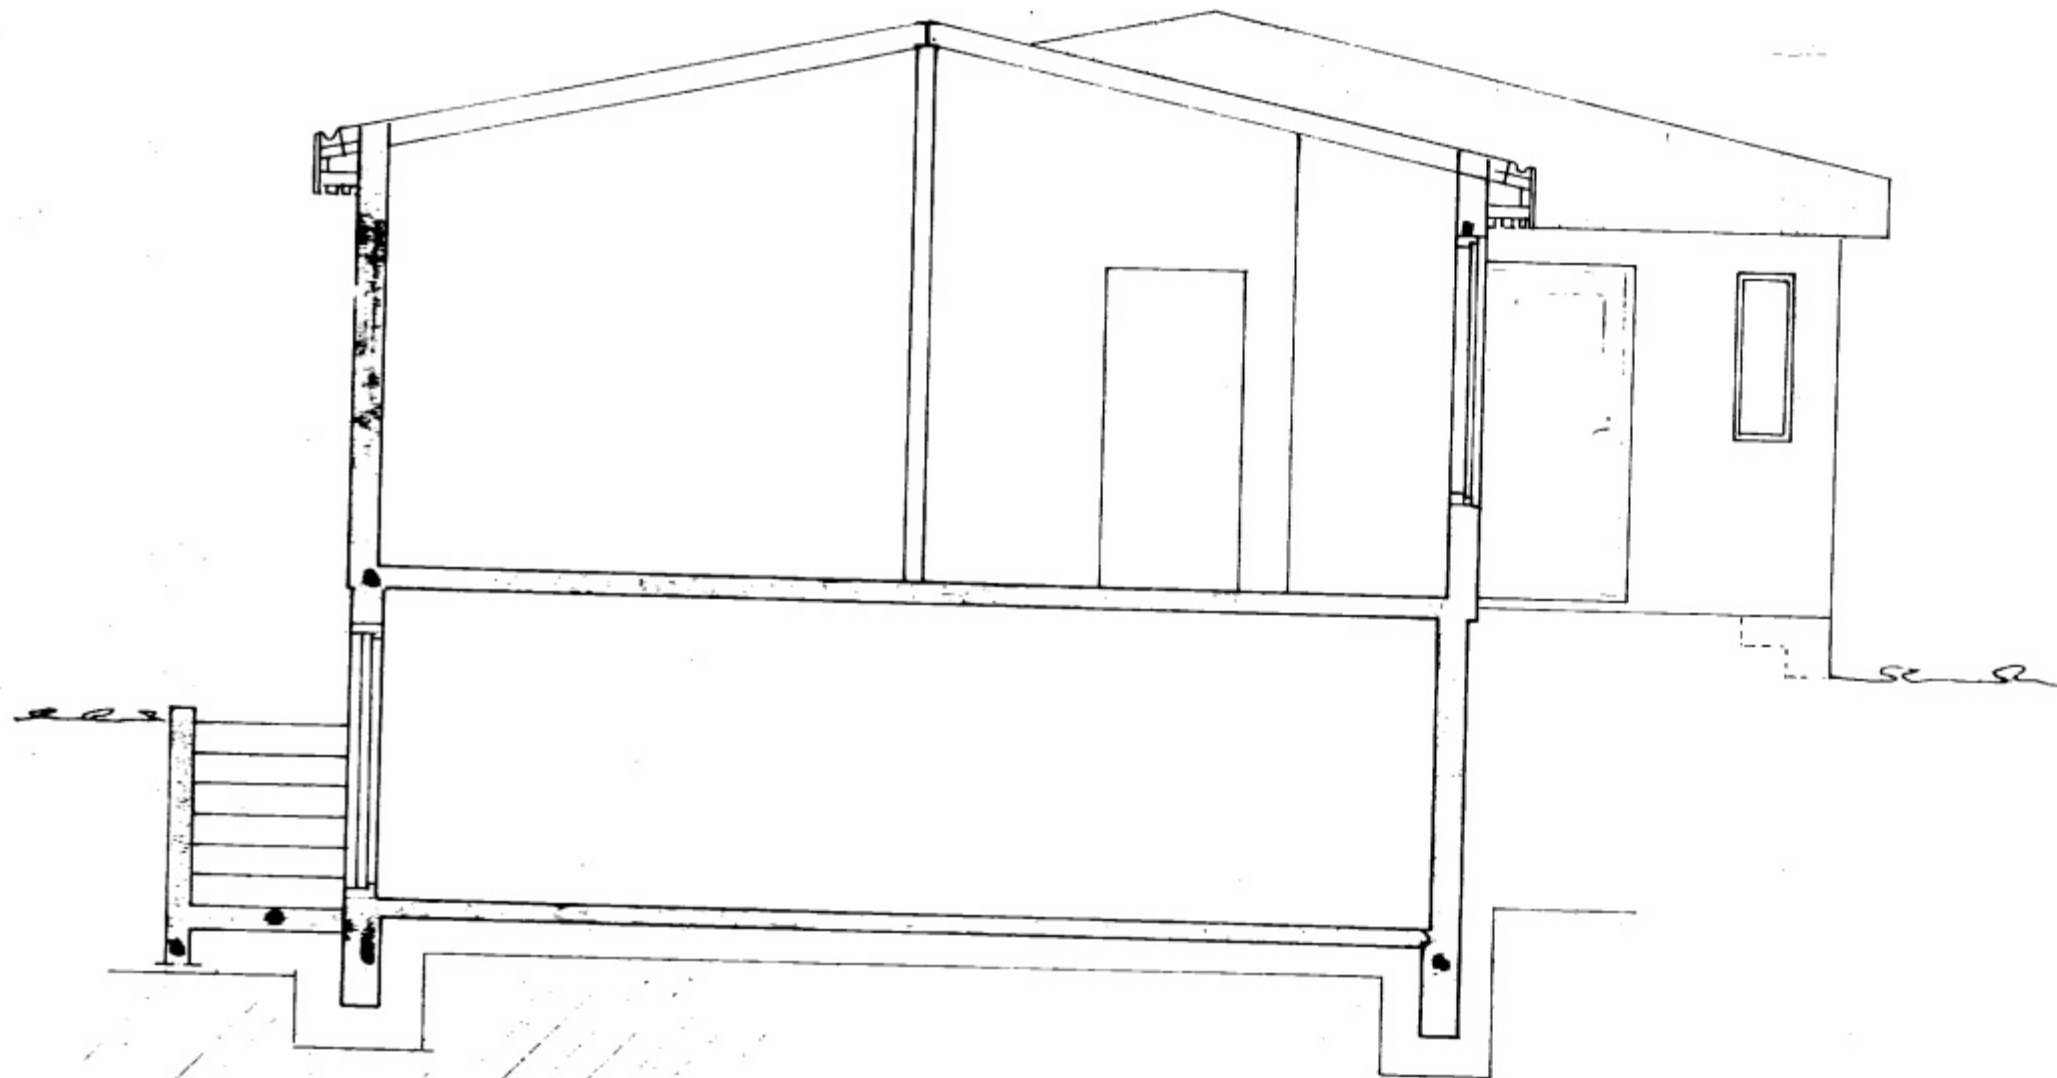

 <b>VERKFRÆÐISTOFA GUNNARS TORFASONAR</b> <small>ÁRMÚLA 26 - REYKJAVÍK - Sími 86711</small>	<small>Mynd:</small> 3-06-79 M3
	<small>Tekni:</small>
<small>Verki:</small> TÚNGATA 25 VESTMANNAEYJUM	<small>Verki:</small> 20.06.79 GT
<small>Skala:</small> 1:50	<small>Tölur n.:</small> 7858-A3