



TUNGATA 27
M. 1:100

Þorskeimur Laufdal
Tæknaráðgjafi




Tungata 27

27


24. Smíður
Húsnámsmálaráðgjafi
Míraram Hjörleifer Þórnason

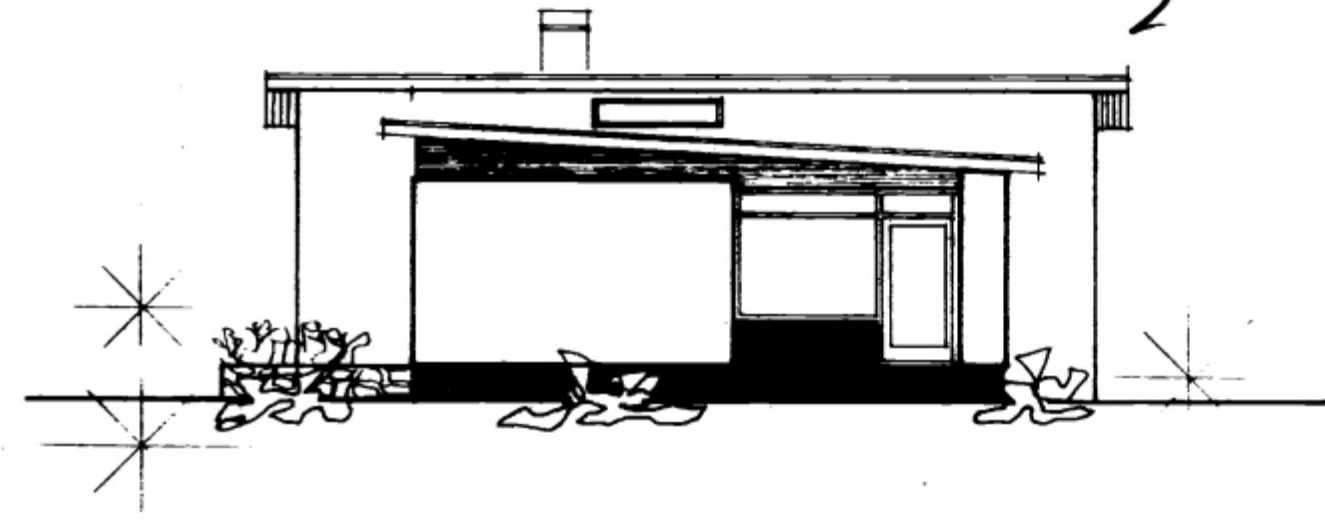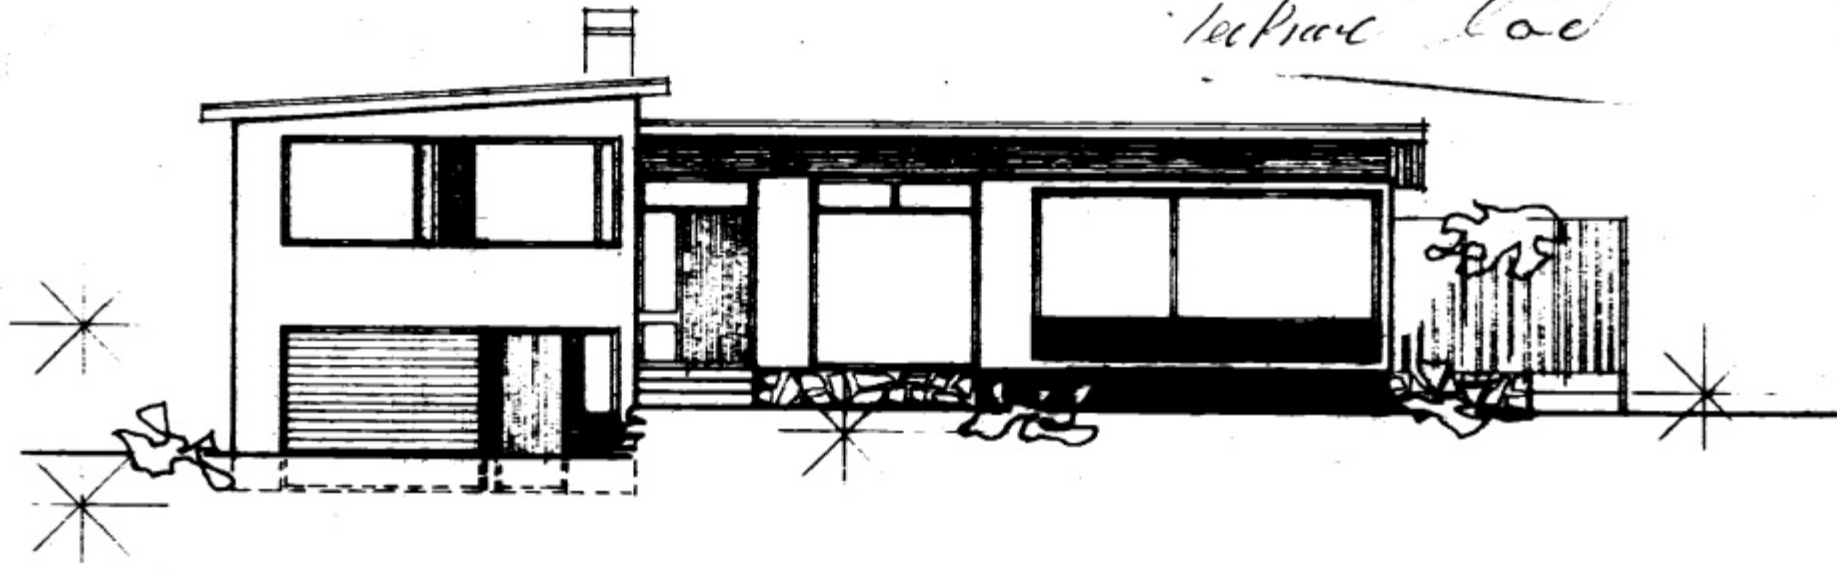

120 m²

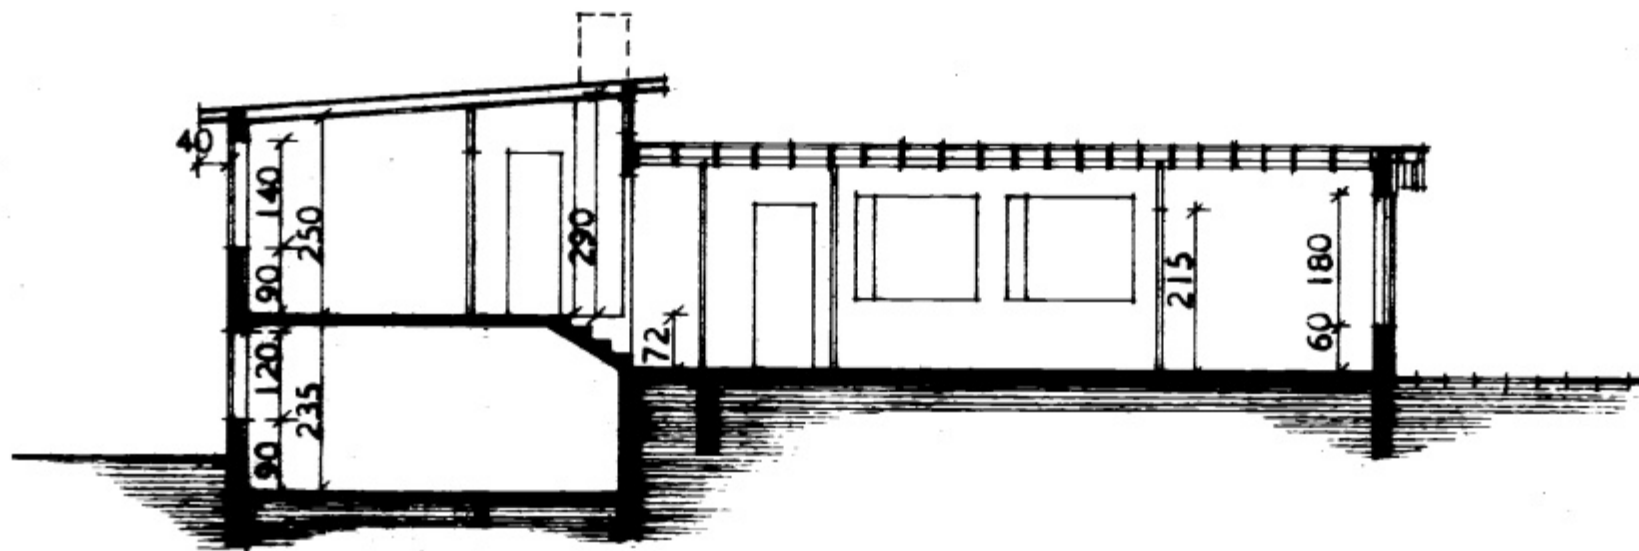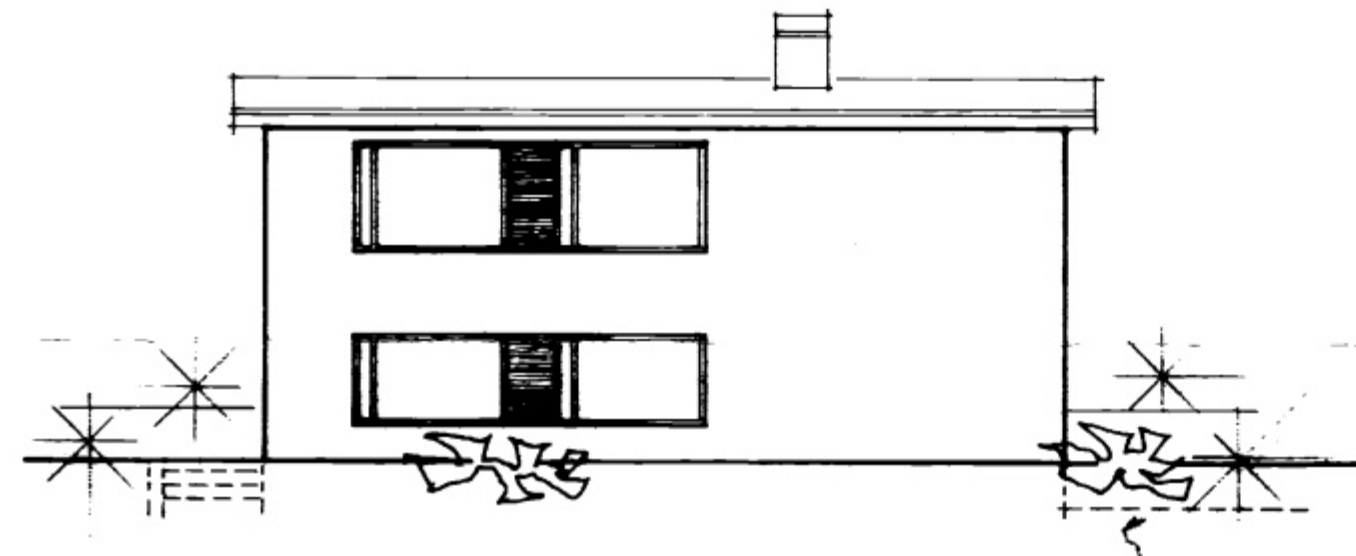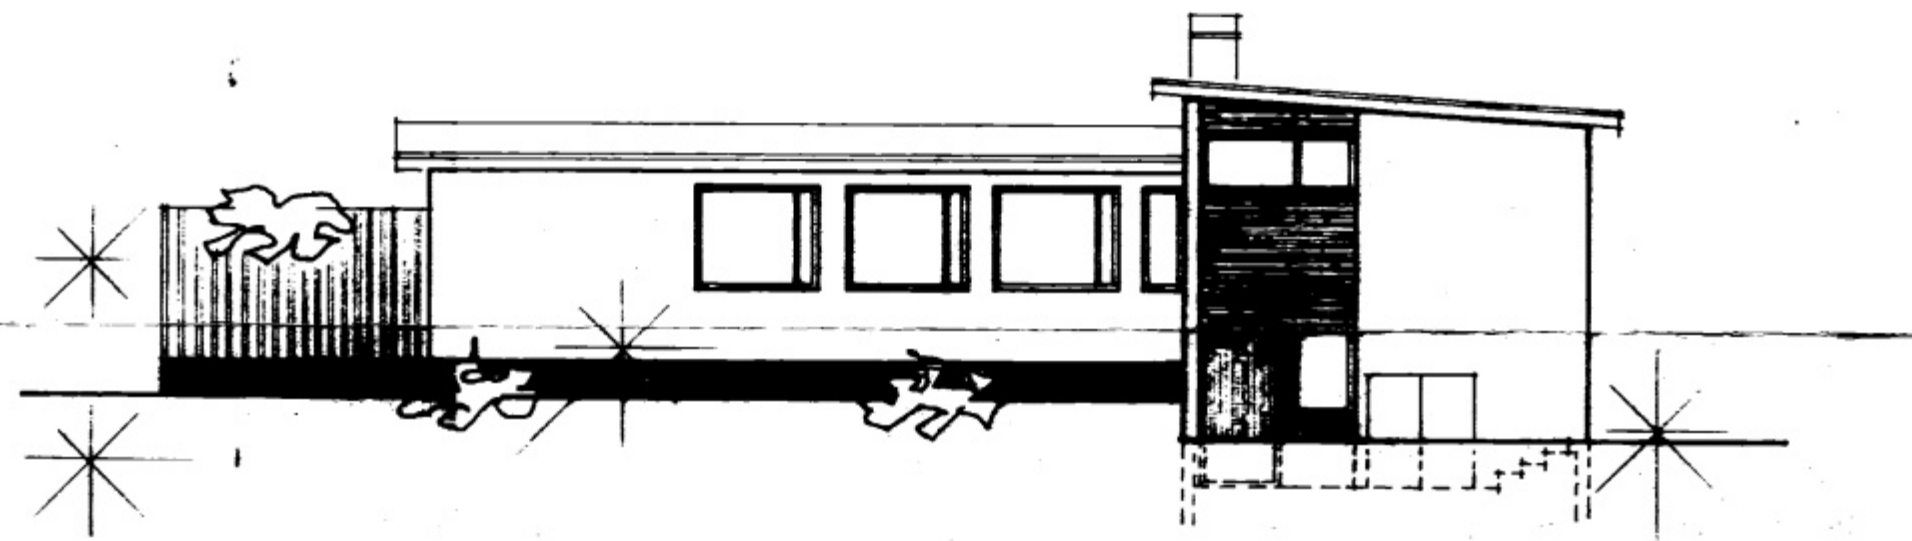

SNEIDING B - B

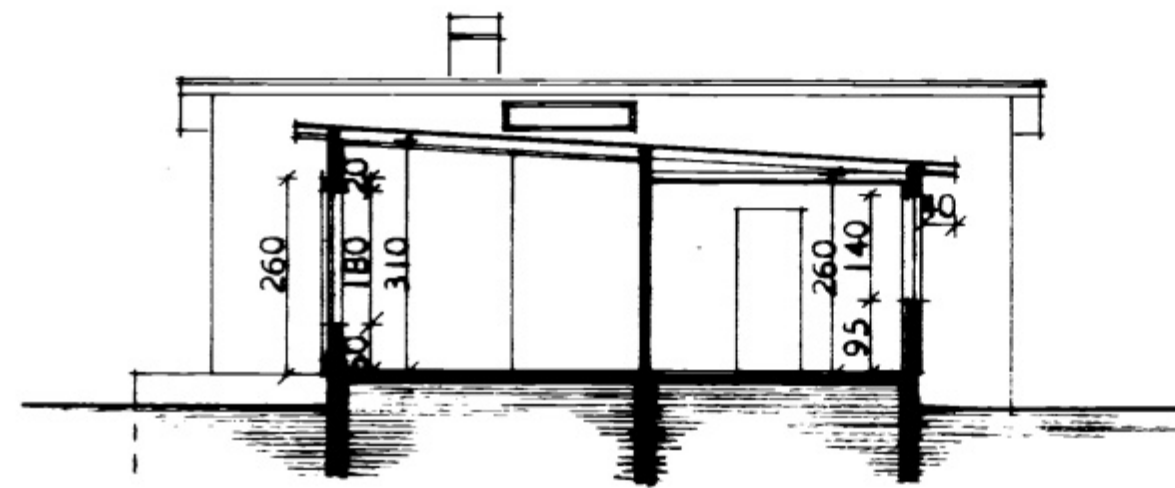

SNEIDING A - A

HÚSNÉÐISMÁLASTOFNUN RÍKISINS	
ÚTLITSMYNDIR OG SNEIÐINGAR MÁL 1:100	EINBYLISMÓÐ
	VERK NR. 90 A
	BLAD NR. 2
	FEBR. 1966
Magnús Þorsteinsson Ráðgjafi	