


GRUNNMYND EFRÍ HÆÐAR 1:50

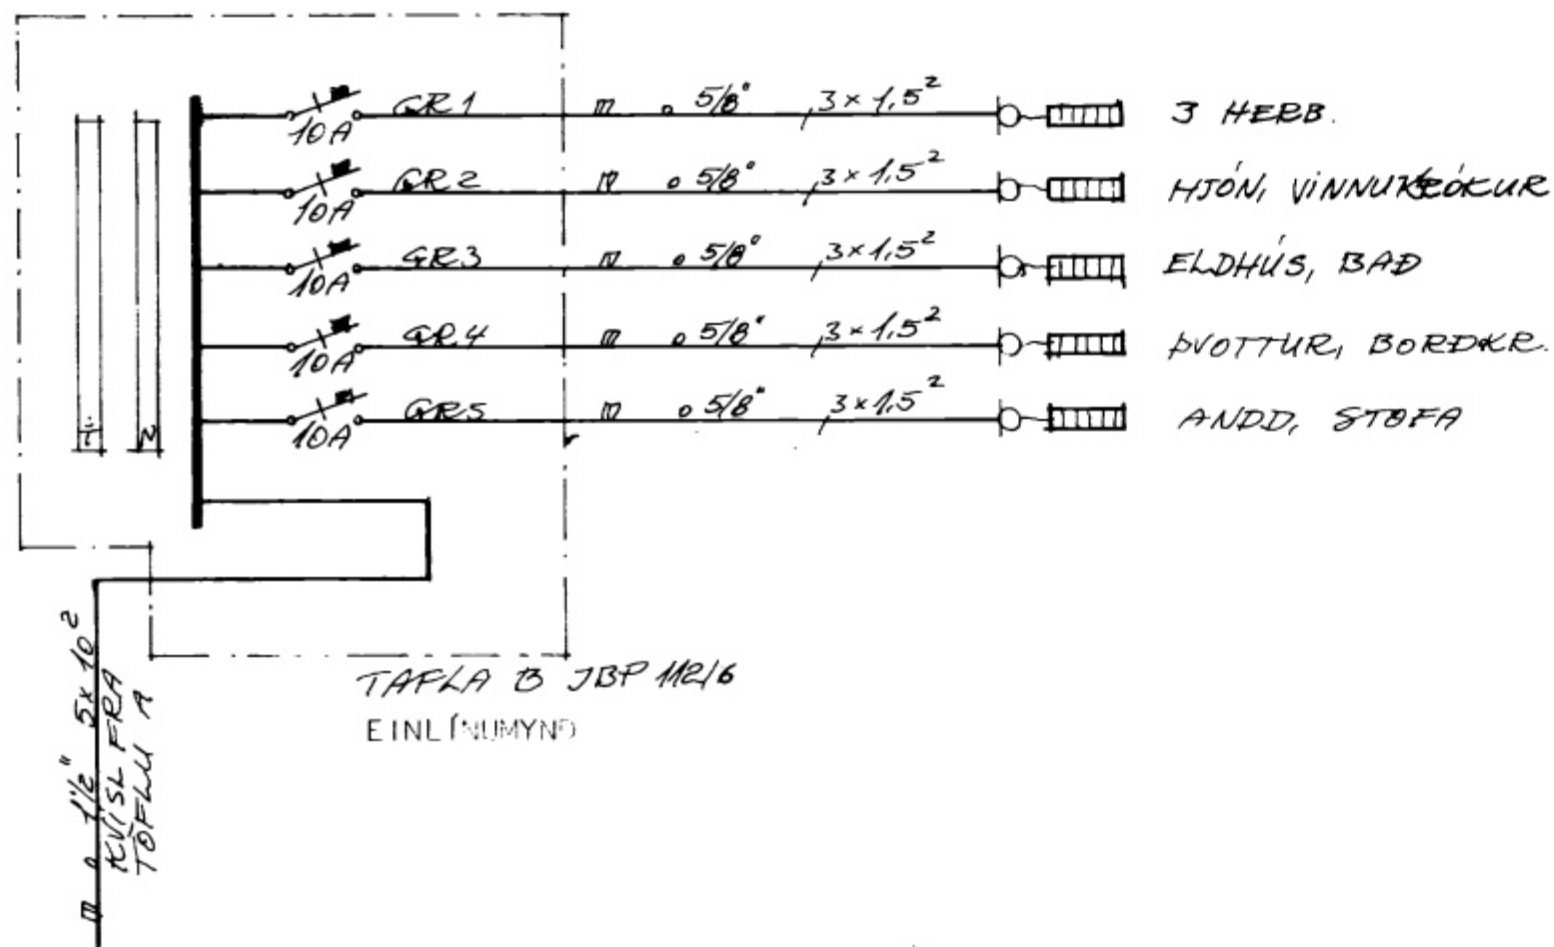

OFNALISTI				
OFN NR:	SIÐSETNING	STÆRD WÖTT	MESTA LENOÐ SM.	MESTA HÆÐ SM:
01A	VS.	250	50	50
02	GANGUR	600	90	60
03A	BÍLGEYMSLA	1200	160	60
03B	BÍLGEYMSLA	1200	160	60
04	STÍGI	800	160	60
05	FÖNDUR	1600	280	60
11	HERB.	600	120	60
12	HERB.	600	140	60
13	HERB.	1000	140	60
14	VINNUKRÓKUR	800	130	60
15	HERB.	1200	160	60
16	BAÐ	600	100	60
17	ELDHÚS	1300	130	60
18	ÞVOTTUR	1000	140	60
19	BORÐSTOFA	1200	160	60
20	STOFA	1600	400	30
21	ANDD.	800	110	60

HÚSNÆÐIS-ALASTOFN RÍKISINS	
RAFLOGN-RAFHEITINAR EFRÍ HÆ	SÉRTEIKNING
GRUNNMYND 1:50	VERK NR:
OFNALISTI	2050
EINLÍNEMYND	BLAD 3 AF 3
	JÚNÍ 1973

Magnus Sigurdsson FTI.