



Flu. B. E.


684

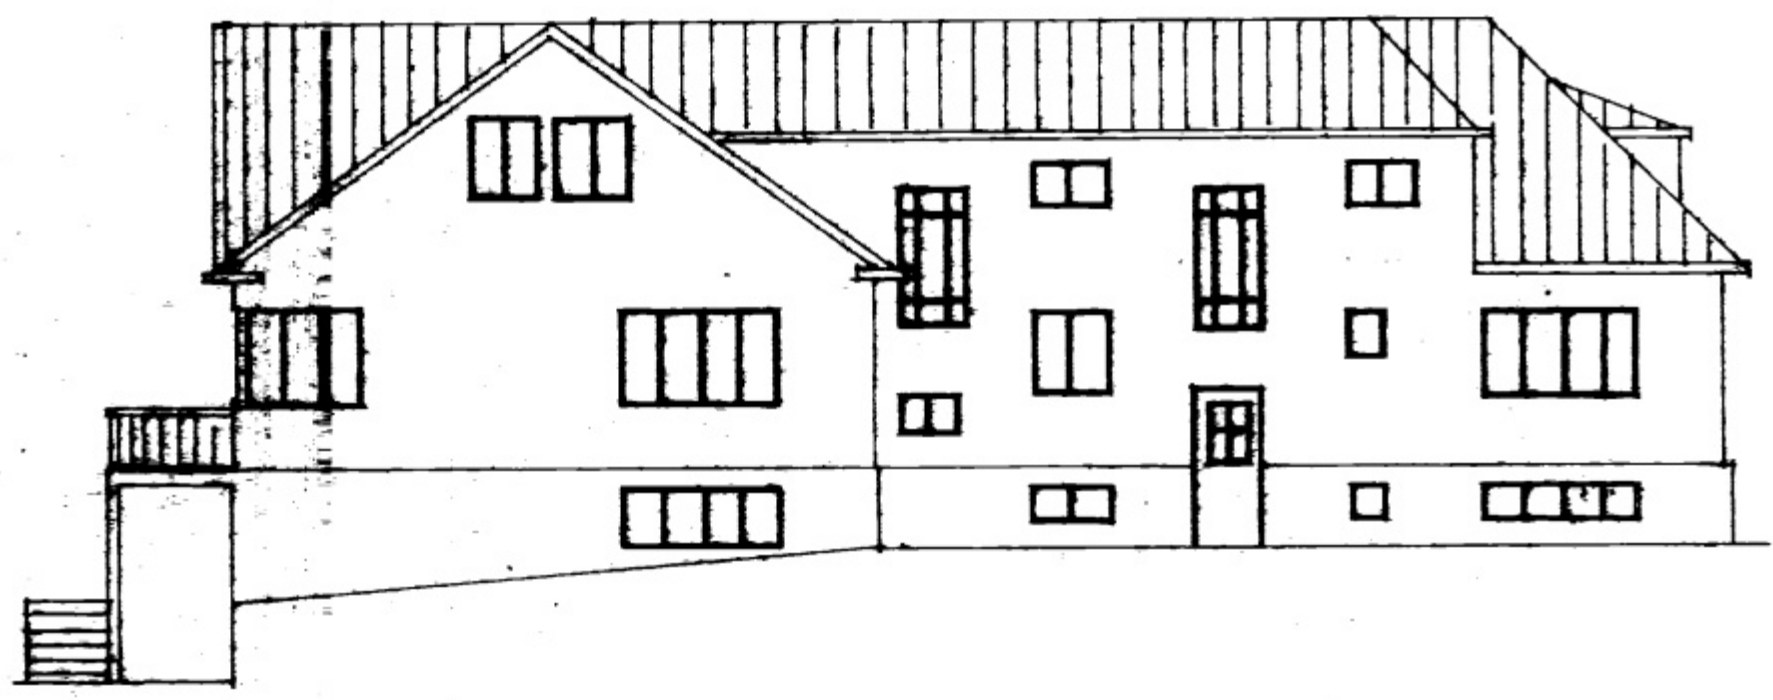

VESTURHLIÐ MKV 1:100

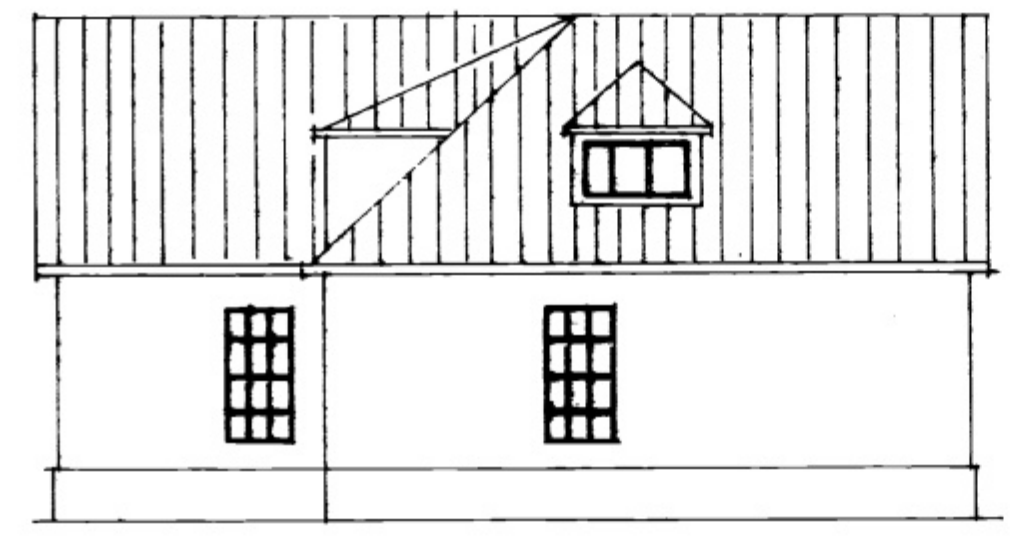

SUÐURHLIÐ MKV 1:100

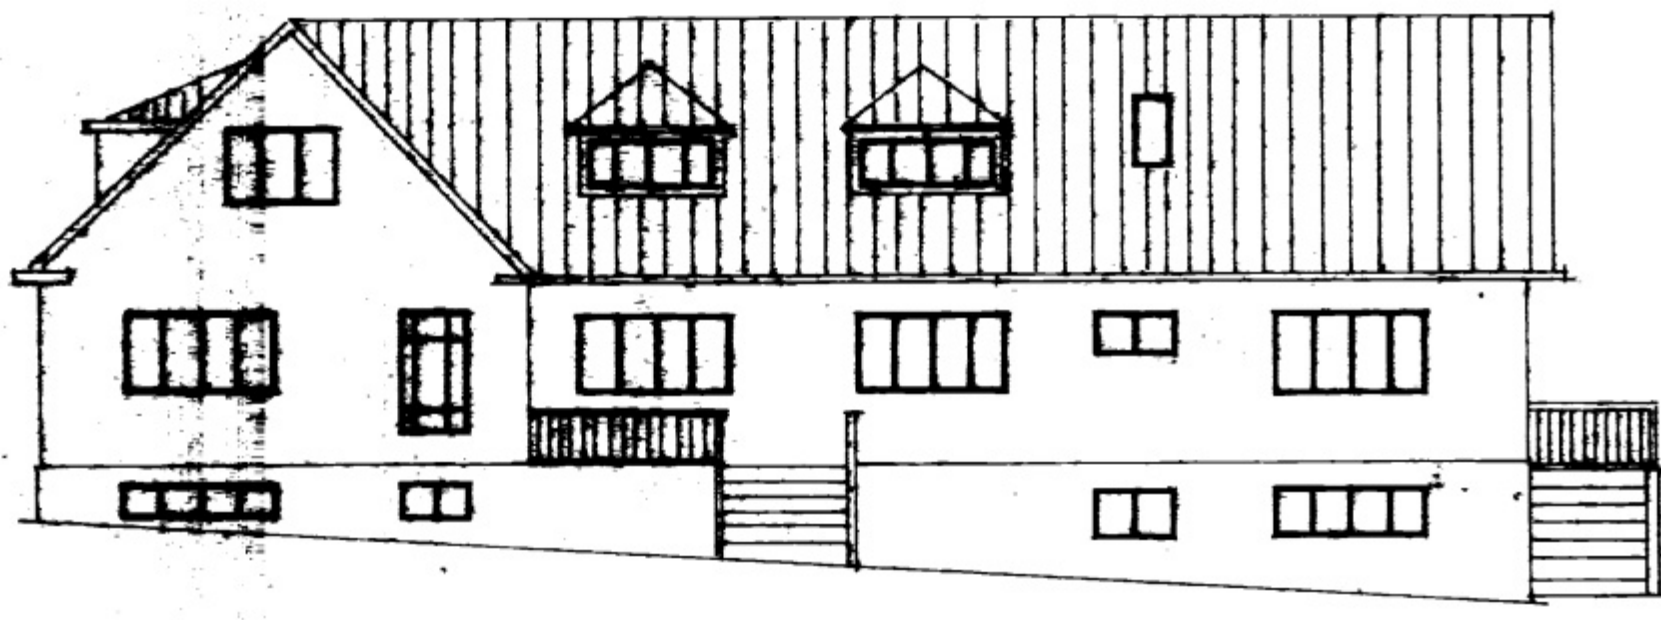

AUSTURHLIÐ MKV 1:100



NORÐURHLIÐ MKV 1:100

| | | | | | | | |
|-------------|-------------|--|----------------|---|-----------|--------------|---------|
| BYGGING A | BYGGING C | VERKHEITI VALLAEGATA 4A BYGGINGAR BILSKUR I KJALLARA OG PAK REYST | VERKEFNI ÚTLIT | TSJÖRGVIN TSJÖRGVINSSON BYGGINGARTEKNI FREDING-LLR HÖFÐAVEGI 57 VESTMANNAYFJUR HS-(90)-11135 VS-(98)-12711 | MELKVABB1 | DMS mai 95 | NE 1 |
| BYGGING B | BYGGING D | | | | 1:100 | VERKMP. 9504 | |
| TEIKNAD 733 | TEIKNAD 733 | | | | SNYP. | TREYTT | |