



*Fluss B. E.*

684

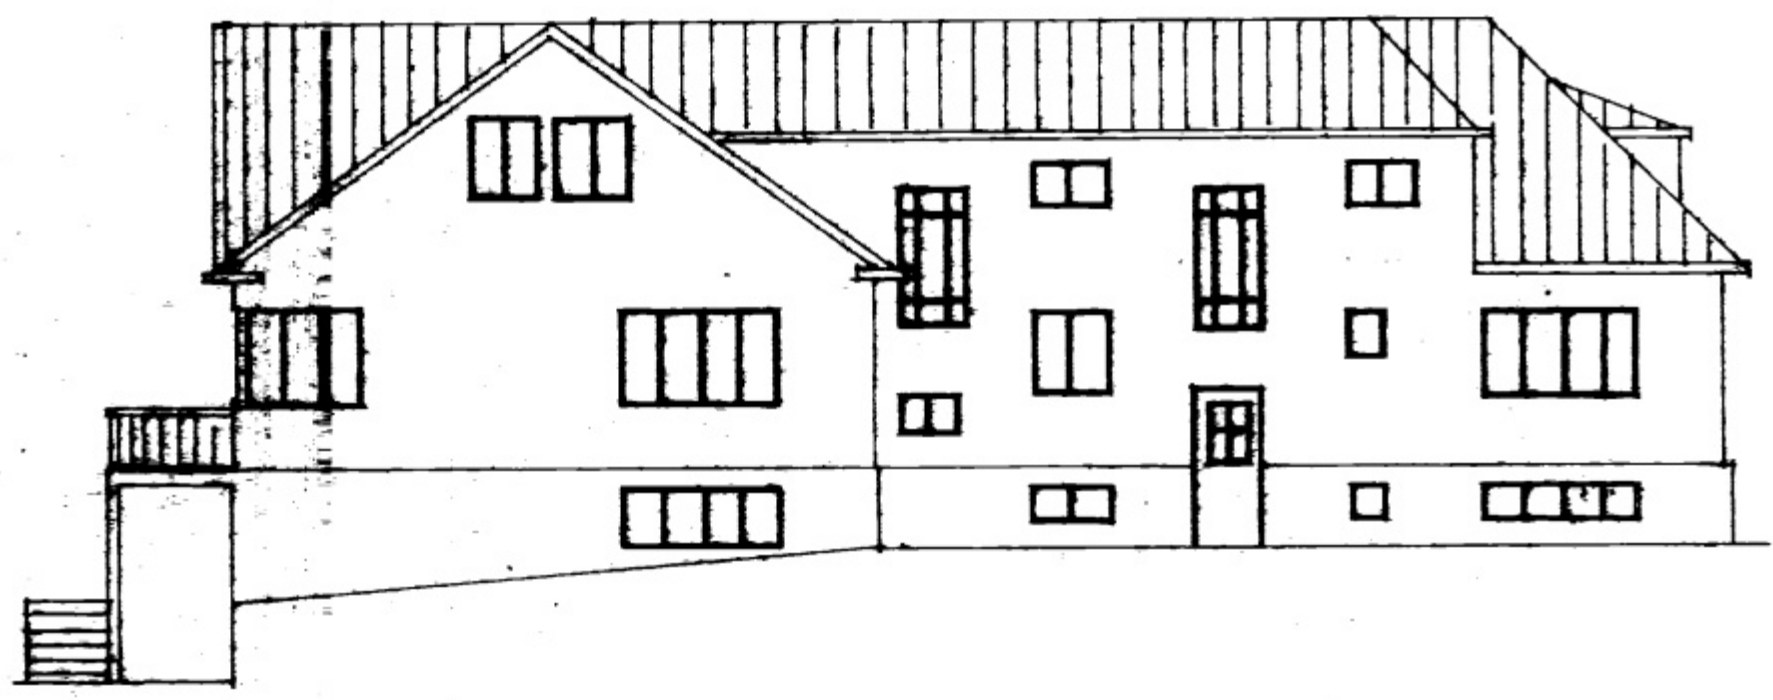

VESTURHLIÐ MKV 1:100

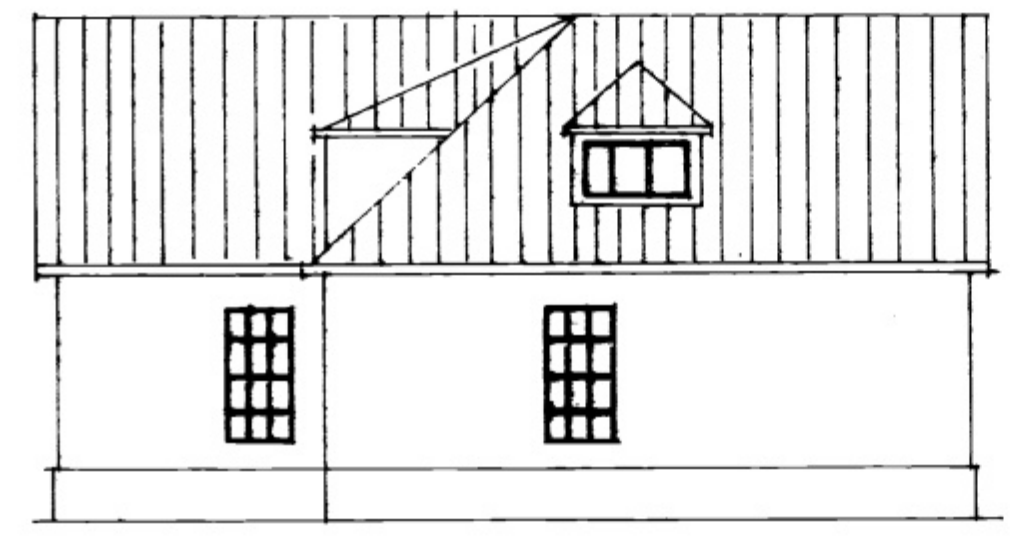

SUÐURHLIÐ MKV 1:100



AUSTURHLIÐ MKV 1:100



NORÐURHLIÐ MKV 1:100

BYGGING A	BYGGING C	VERKHEITI VALLAEGATA 4A BYGGINGAR BILSKUR I KJALLARA OG PAK REYST	VERKEFNI ÚTLIT	TSJÖRGVIN TSJÖRGVINSSON BYGGINGARTEKNI FREDING-LLR HÖFÐAVEGI 57 VESTMANNAREYKUM HS-(98)-11135 VS-(98)-12711	MELKVABB1	DMS mai 95	NE 1
BYGGING B	BYGGING D				1:100	VERKMP. 9504	
TEIKNAD 733	TEIKNAD 733				SNYP.	TREYTT	