

SAMÞYKKT AF BYGGINGARFULLTRÖA


2. JÚLÍ 2014

SSK

BYGGINGARFULLTRÚNNI Í VESTMANNAEYJUM

NR	DAGS.	BREYTING
A	NÓV. 12	MILLIDEKK
B	SEPT. 13	STIGAHÚS
C		
D		
E		
F		
G		
H		

SKÝRINGAR

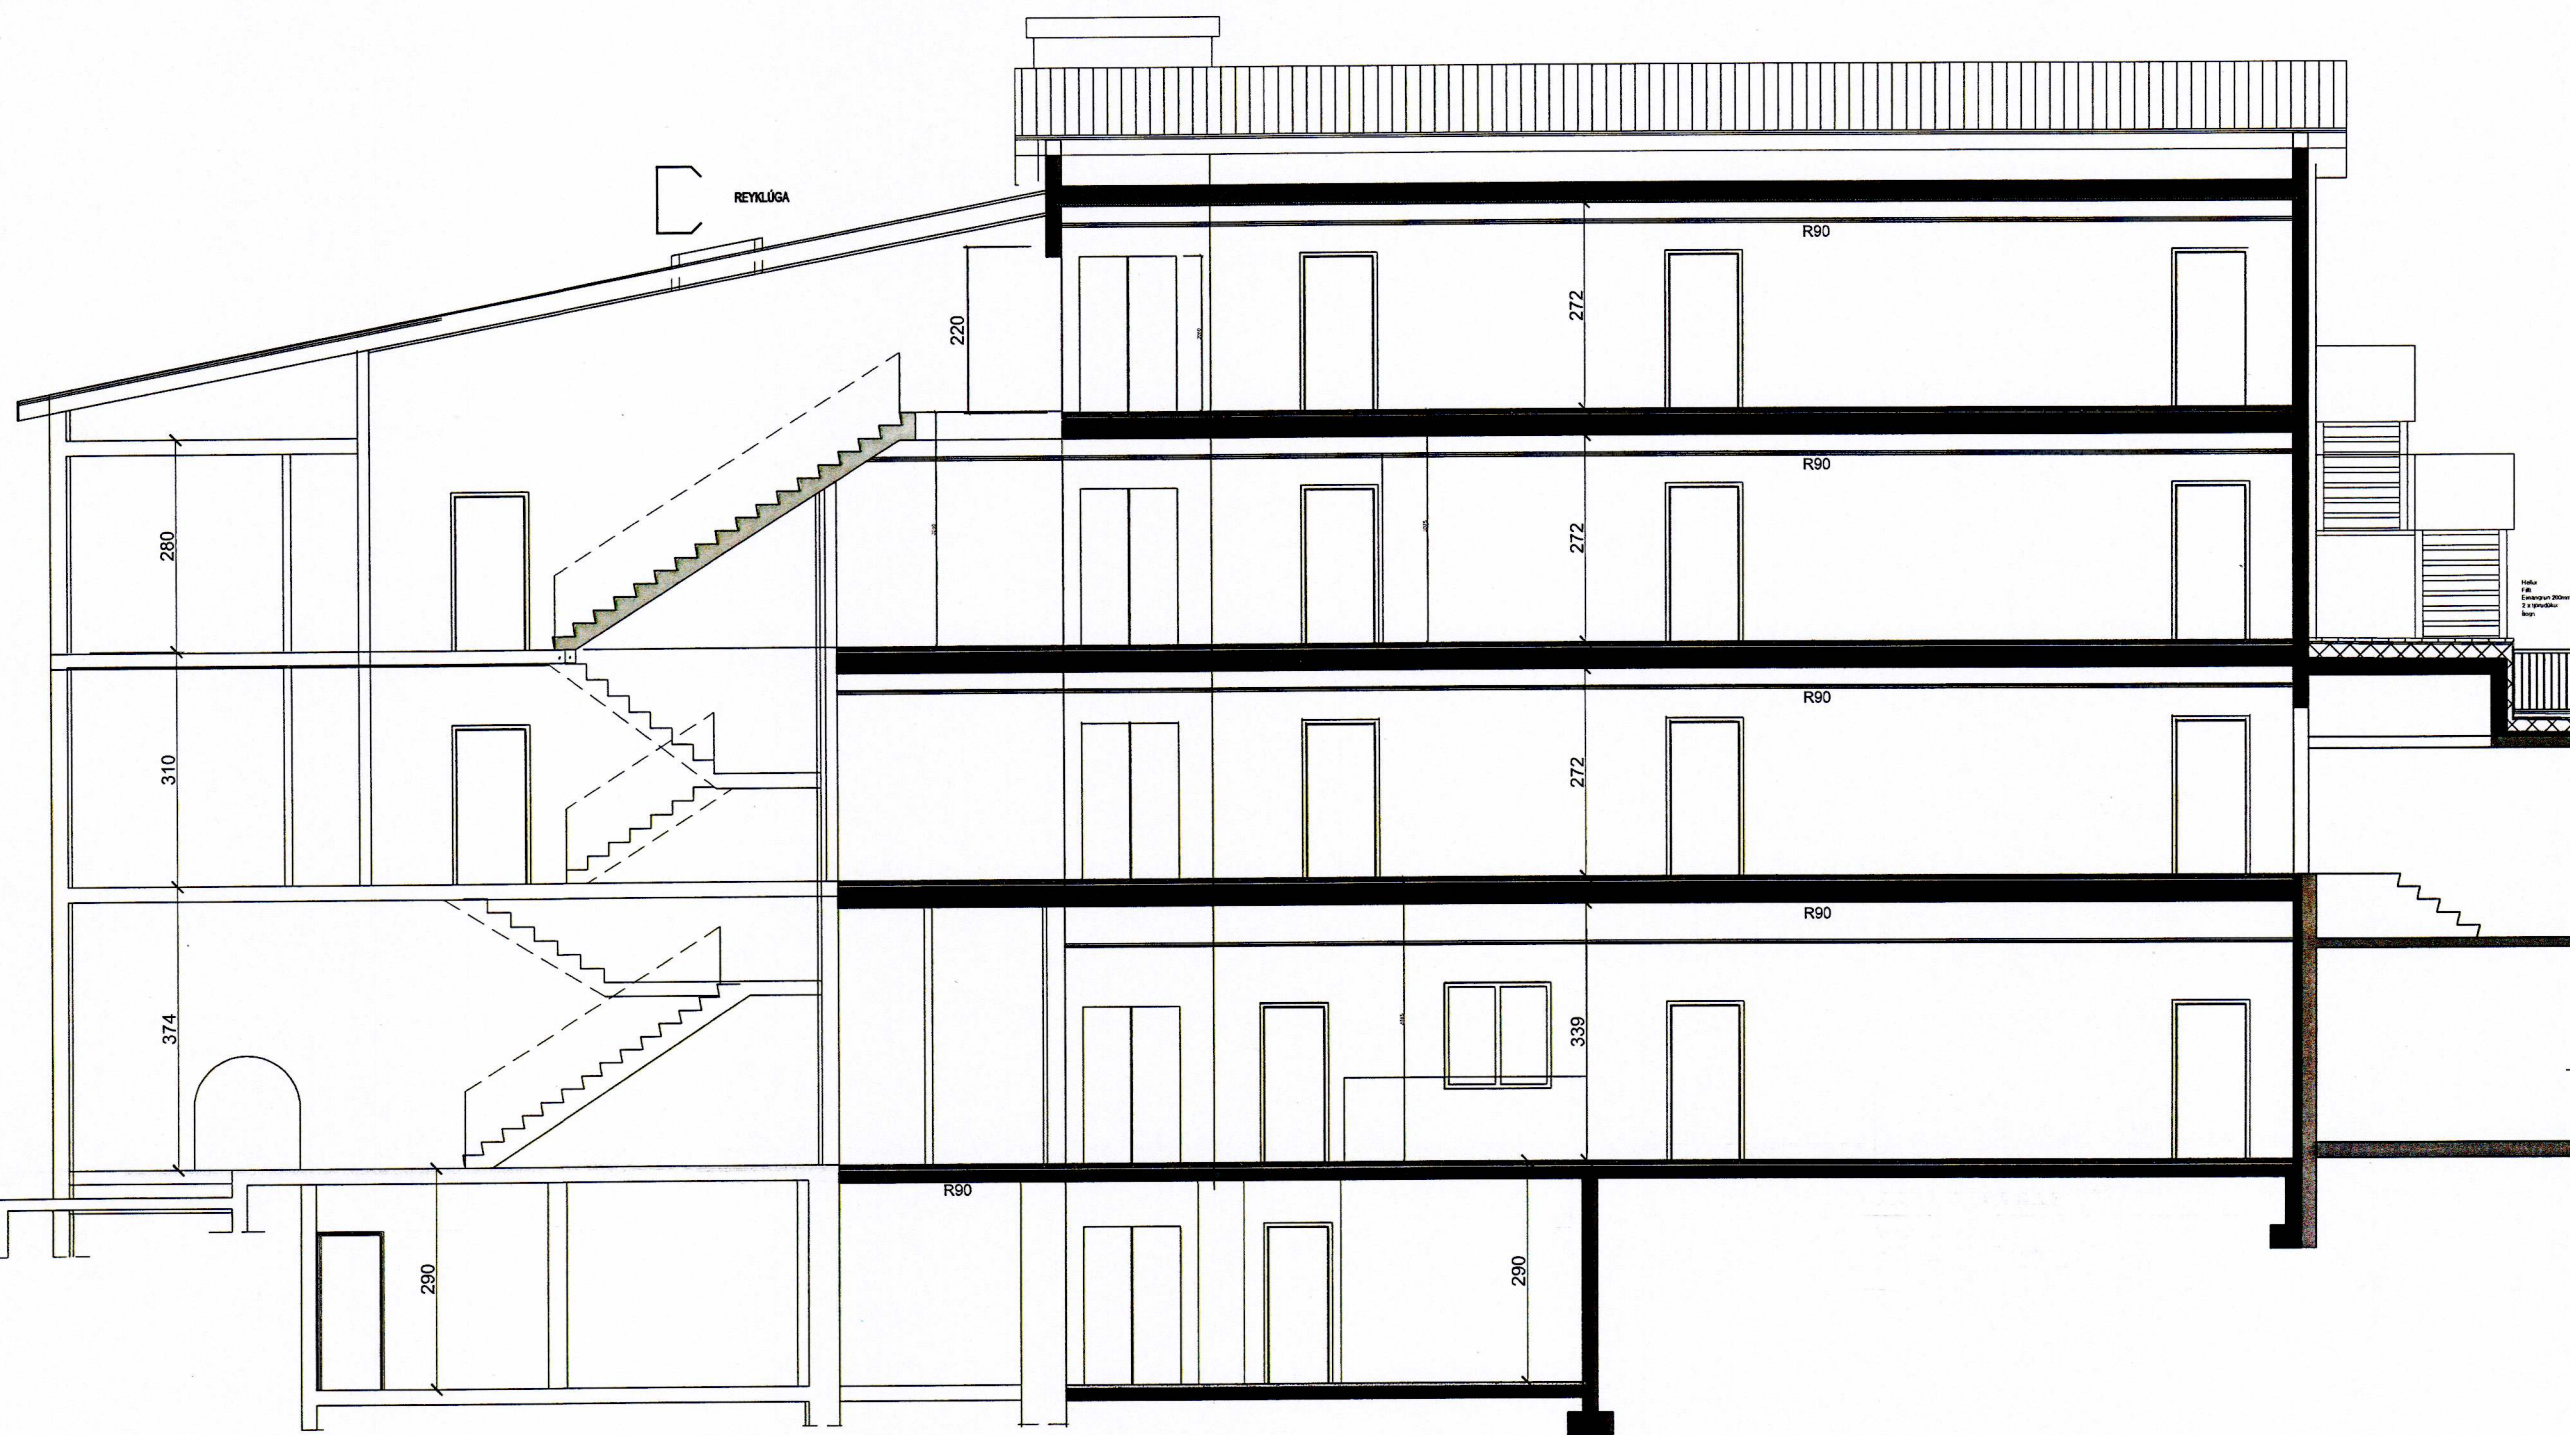

tpz
teiknistofa

Kirkjuvegi 23 900
Vestmannaeyjum
Sími 481-2711
tpz@teiknistofa.is
www.teiknistofa.is

Verkefni
HÓTEL VESTMANNAEYJA
VESTMANNABRAUT 28

Verkefni
VIÐBYGGING-
SNID B-B

ÚTG. DAGS	HANNAÐ	VERK.NR
OKT 2012	PZ	0405-2
YFIRFARID	TEIKNAD	Mælikvarði
	EA	1:50

TEIKN. NR	BREYTING
108	B

Samþykkt 27096J-5441

