


SAMÞYKKT AF BYGGINGARFULLTRÖA
 2. JÚLÍ 2014
 BYGGINGARFULLTRÖUNN | VESTMANNANAËYJUM

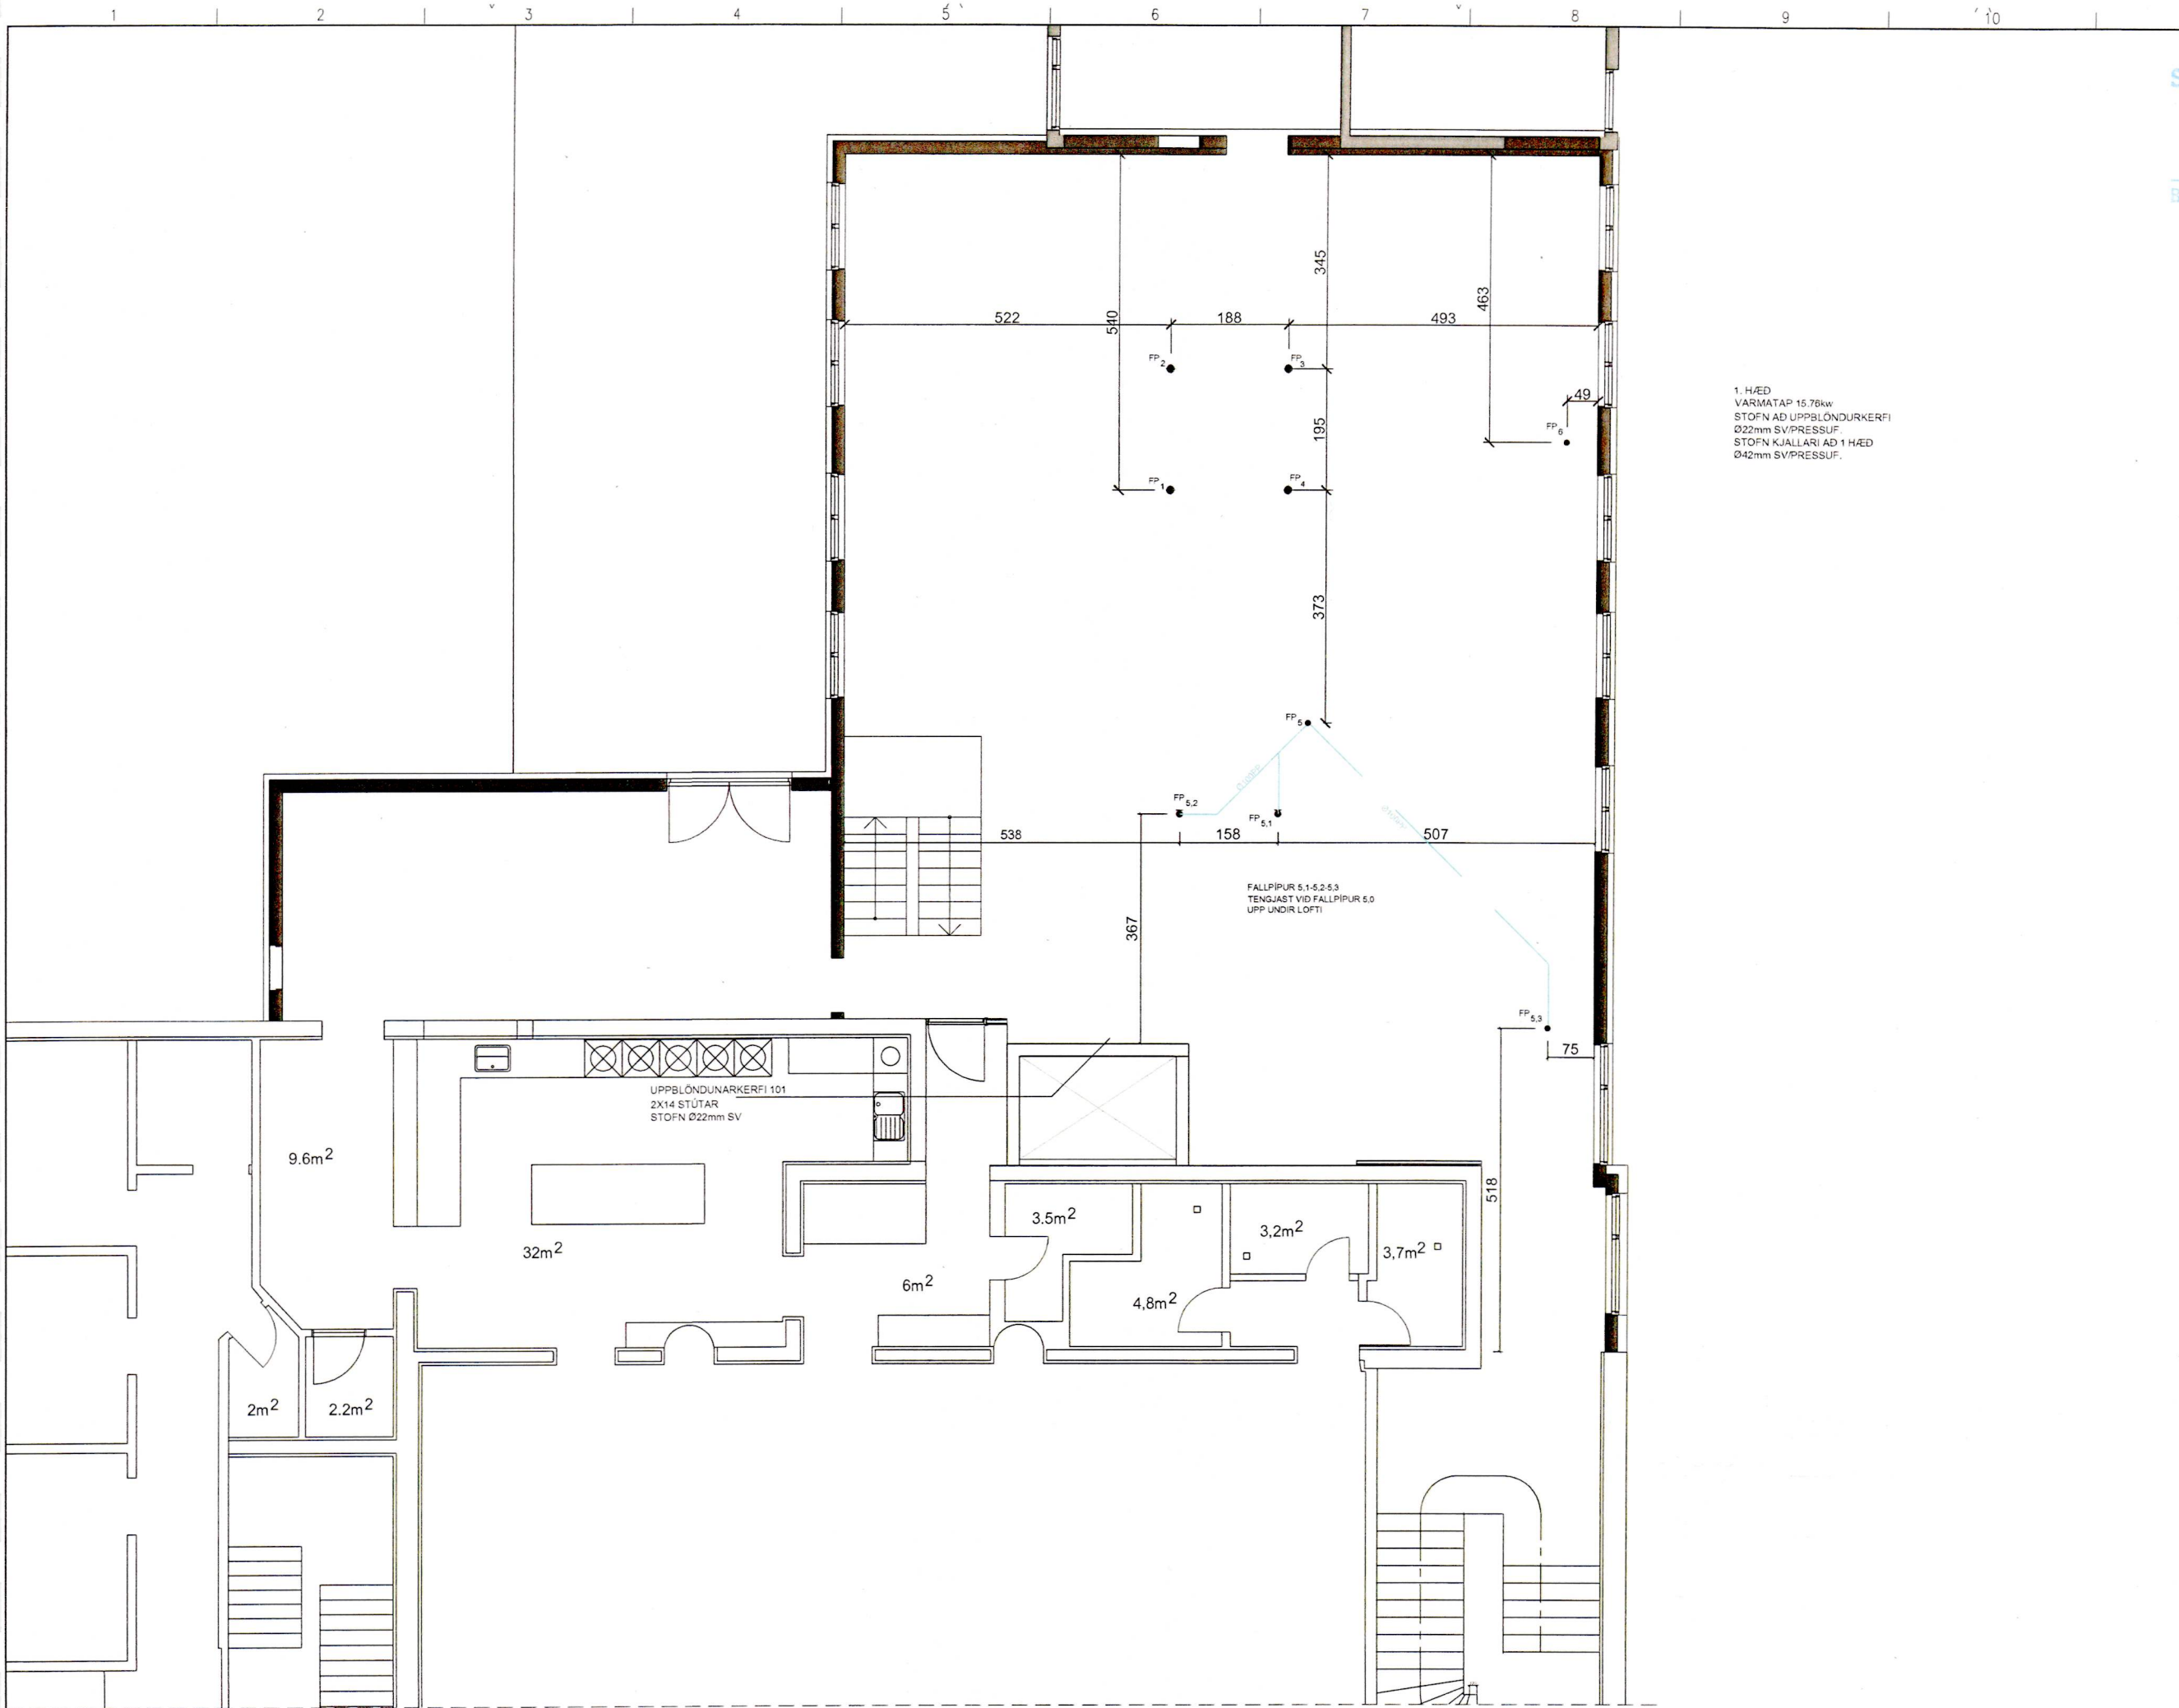

NR	DAGS.	BREYTING
A		
B		
C		
D		
E		
F		
G		
H		

SKÝRINGAR

Blank area for technical specifications and notes.

tpz
 teiknistofa

Kirkjuvegi 23 900
 Vestmannaeyjum
 Sími 481-2711
 tpz@teiknistofa.is
 www.teiknistofa.is

Verkeiti
 HÓTEL VESTMANNANAËYJA
 VESTMANNABRAUT 28

Verkefni
 VIÐBYGGING
 GRUNNMYND 1. HÆÐ FRÁRENNSLI

ÚTG. DAGS	HANNAÐ	VERK.NR
15.04.15	BB	0405-2

YFIRFARID	TEIKNAD	Mælikvarói
	BB/EA	1:50

TEIKN. NR	BREYTING
312	

GRUNNMYND 1. HÆÐ FRÁRENNSLI M=1:50

