


SAMÞYKKT AF BYGGINGARFULLTRÚA
2. JÚLÍ 2014
SSB
BYGGINGARFULLTRÚNNI Í VESTMANNAEYJUM

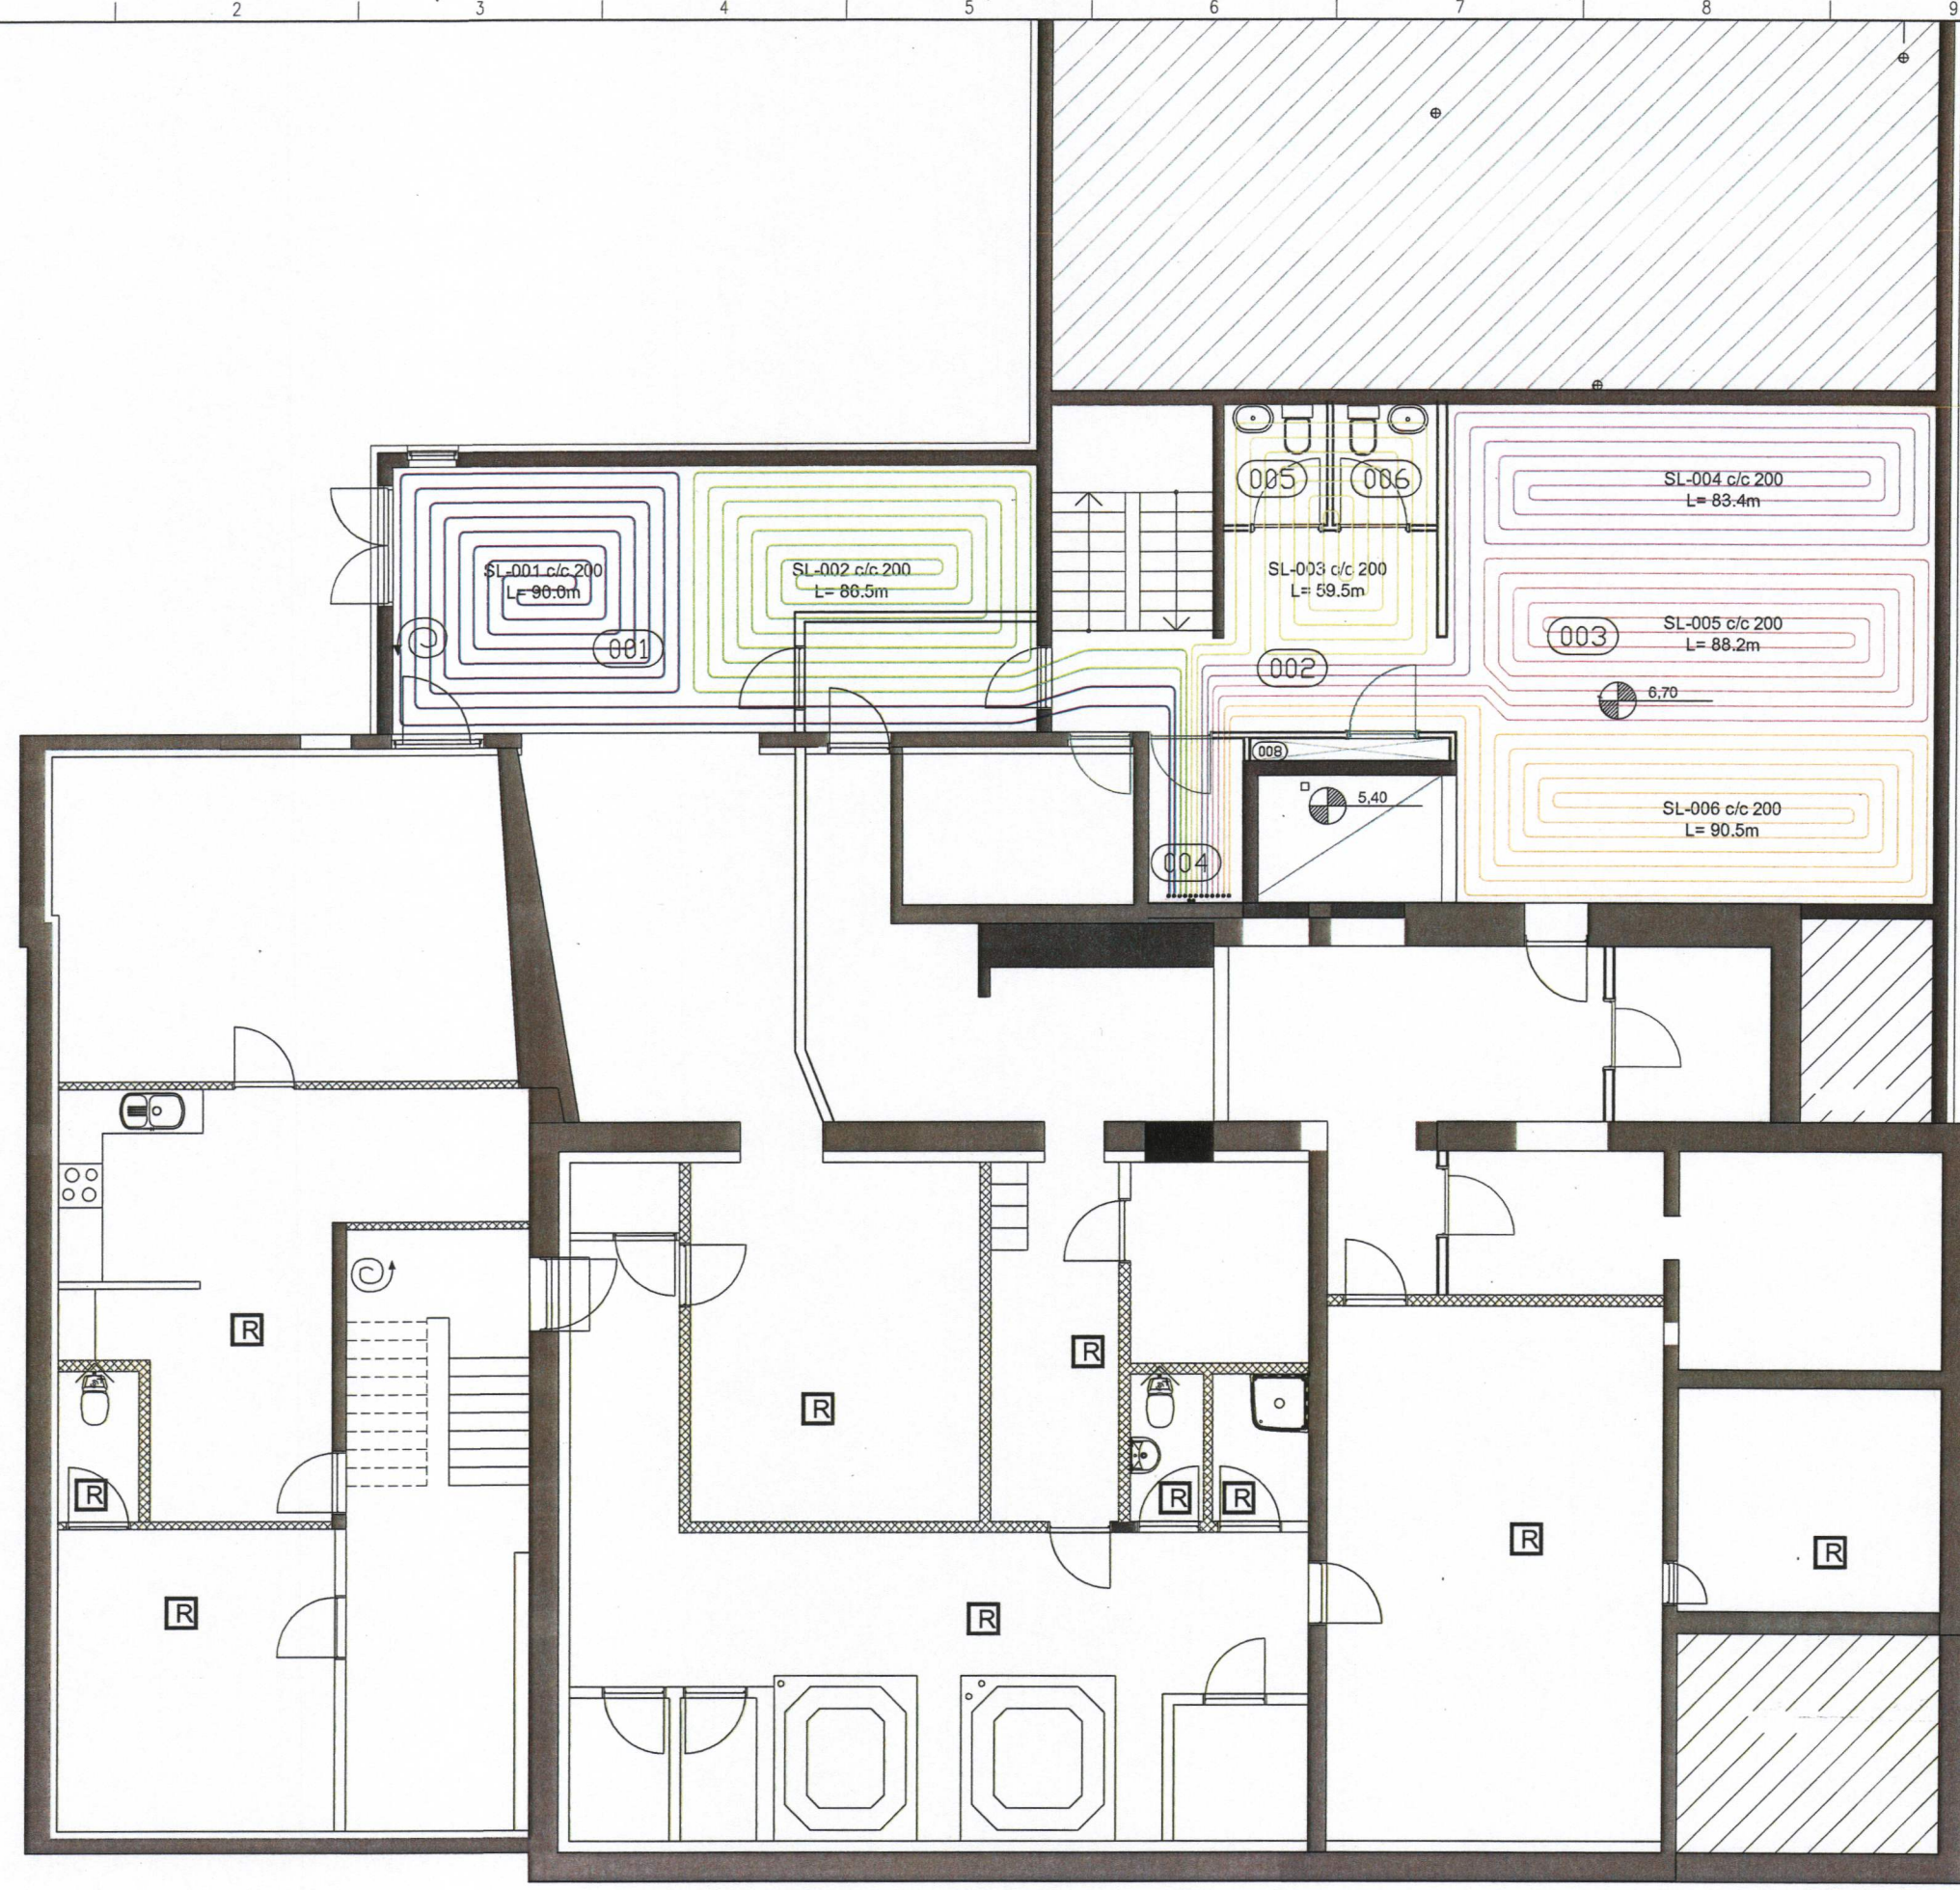

NR	DAGS.	BREYTING
A		
B		
C		
D		
E		
F		
G		
H		

SKÝRINGAR


Blank area for project notes and descriptions.

tpz teiknistofa
Kirkjuvegi 23 900 Vestmannaeyjum
Sími 481-2711
tpz@teiknistofa.is
www.teiknistofa.is

Verkheiti
HÓTEL VESTMANNAEYJA
VESTMANNABRAUT 28

Verkefni
VIÐBYGGING
GRUNNMYND KJALLARI HITLAGNIR

ÚTG. DAGS	HANNAD	VERK.NR
26.03.13	BB	0405-2
YFIRFARID	TEIKNAD	Mælikvarði
	EA/BB	1:50
TEIKN. NR	BREYTING	
331		

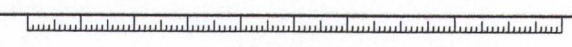

13134 270963-5495