



SAMÞYKKT AF EYRUM Á GJAFALISTNA  
 8. NOV. 2022  
 Sigmundur S. Björnsson  
 BYGGINGARTEIKNISTOFA

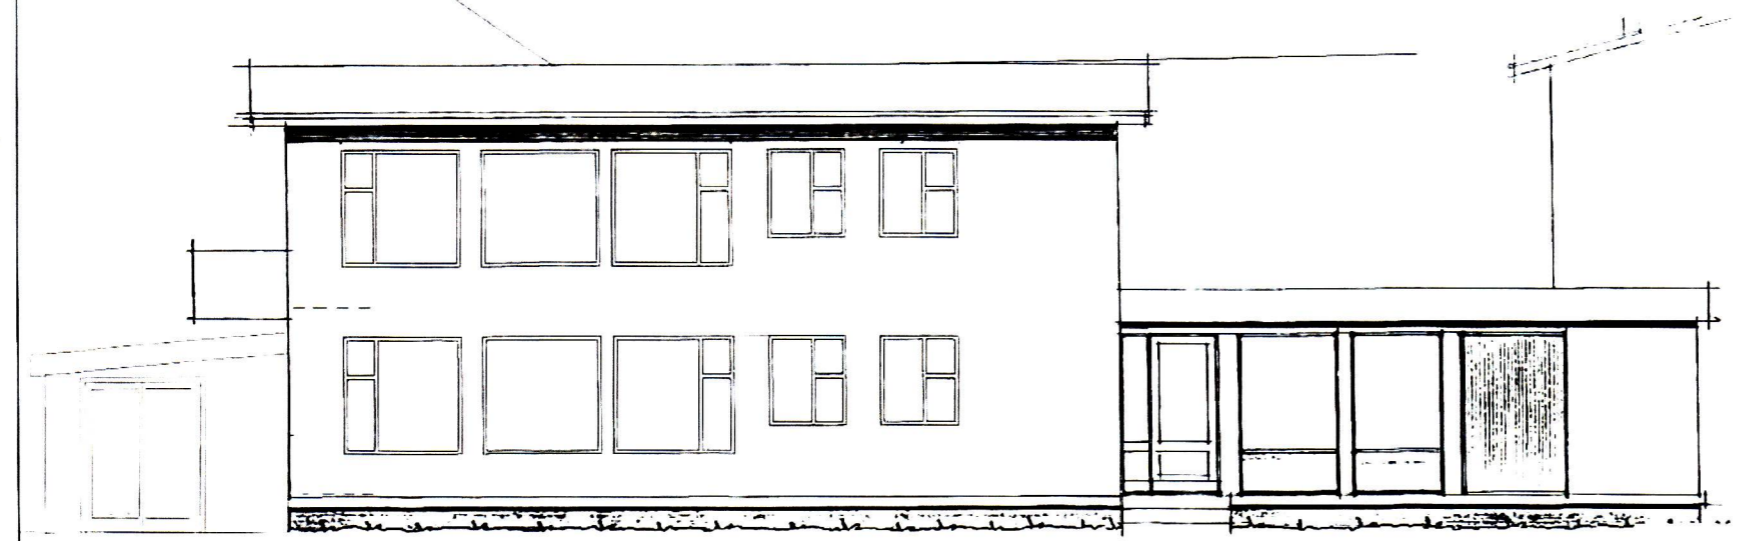

teikn  
 Bryndís A. Guðmundsdóttir

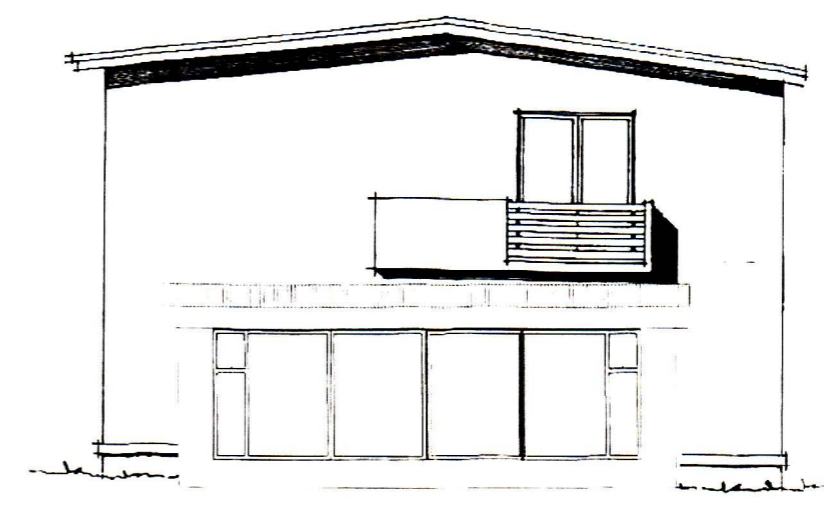

UTG DAGS			SKYRINGAR		
 Kirkjuvegj 23 900 Vestmannaeyjum Sími 481-2711 tpz@teiknistofa.is www.teiknistofa.is					
UTG DAGS	HANNAÐ	MÆLIKVARÐI			
09.09 2022	bm	1:50			
YFIRFARID	TEIKNAD				
bb	bm				
SAMÞYKKT					
Vestmannabraut 22d Vestmannaeyjum Sólstofa Grunnmynd og útlit					
VERKFRANG 1007-9 TEIKNING					100