




13. árin
26. 04.
Sveinbjörn

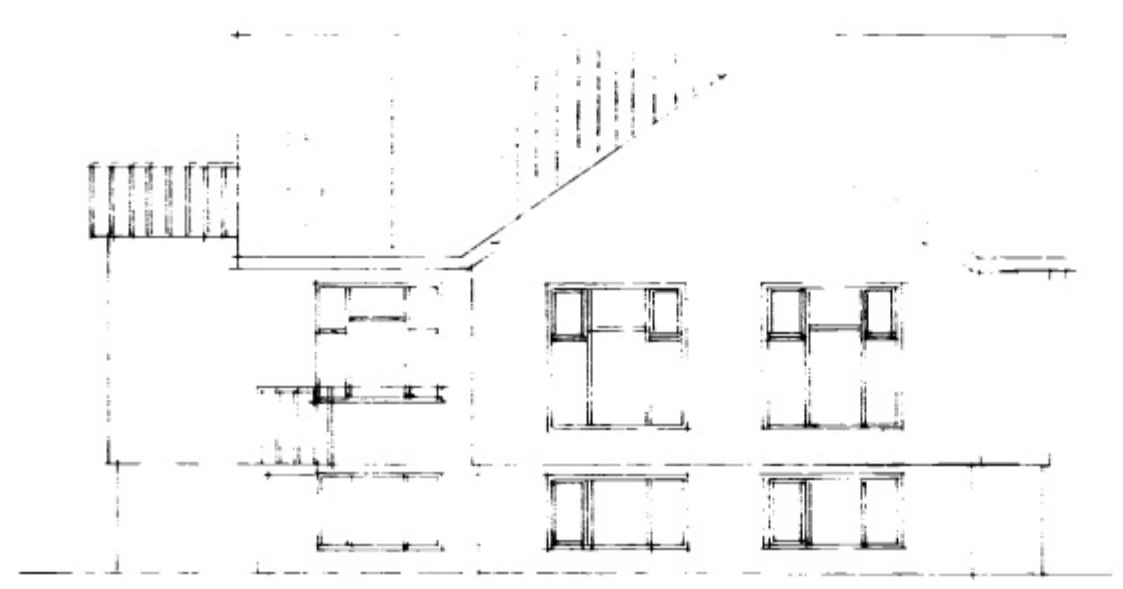

SÚÐUR

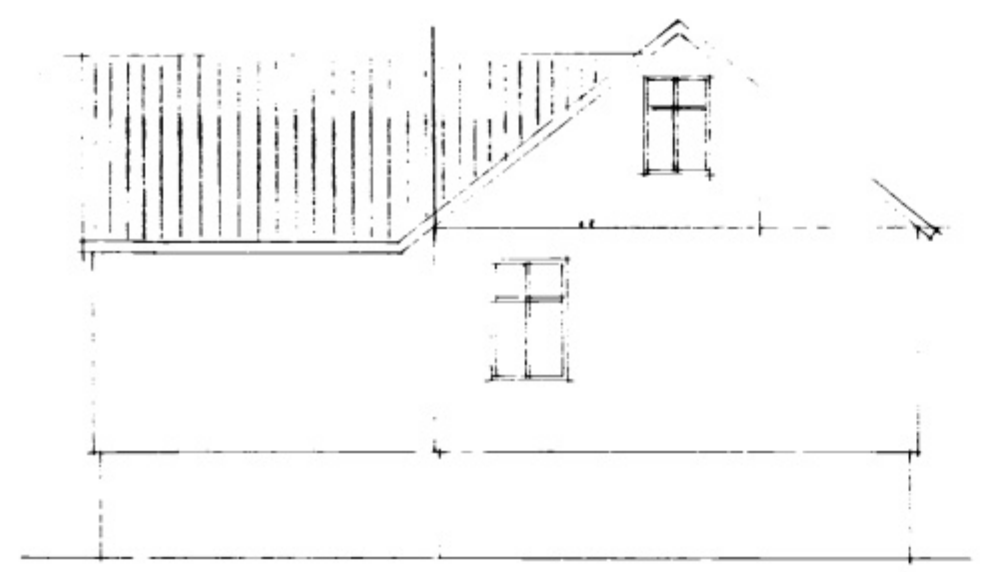

AUSTUR

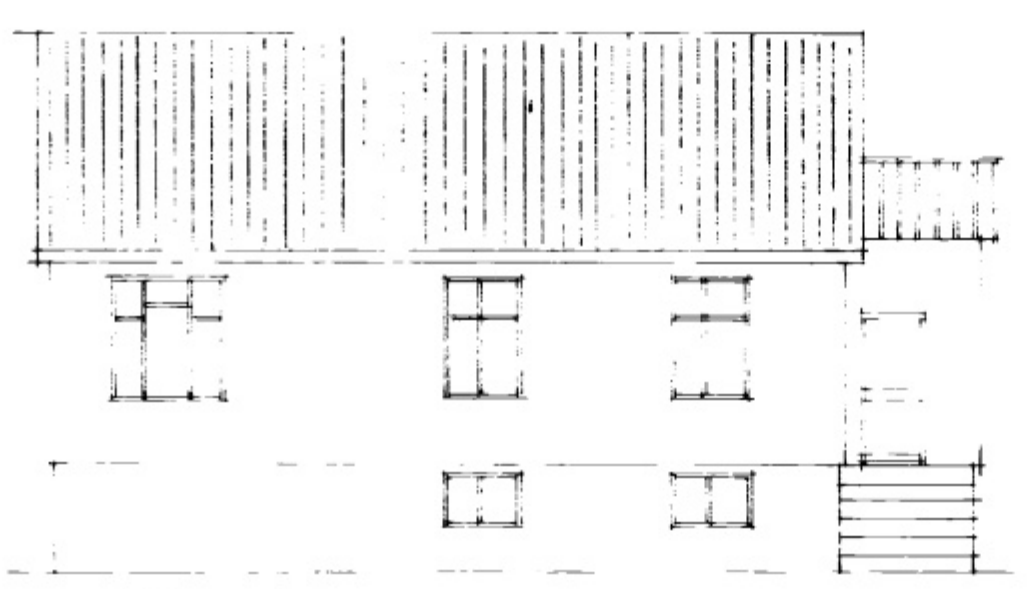


UÐBYGGING

NORÐUR



VESTUR

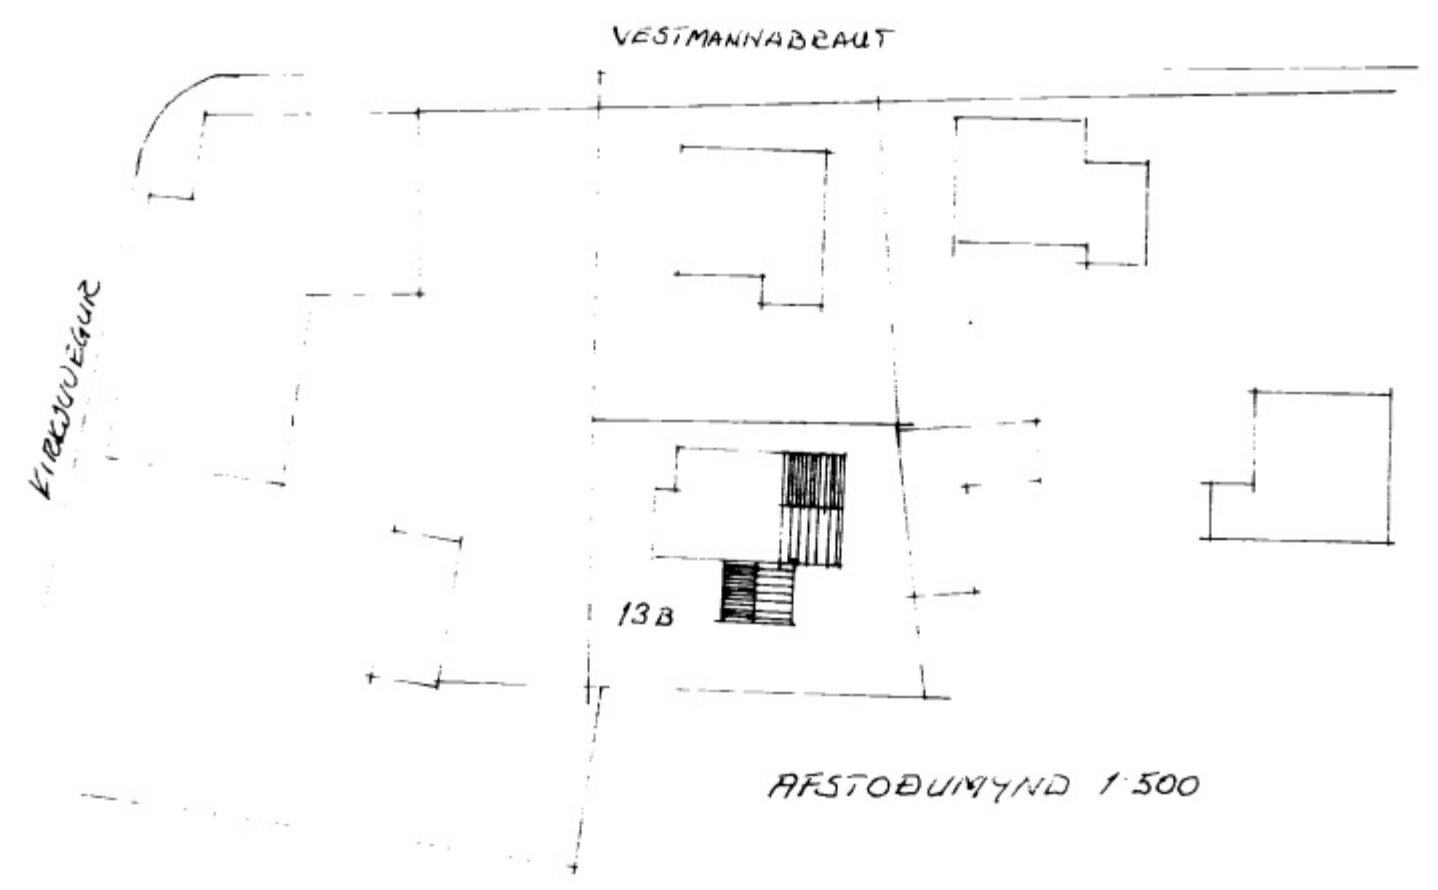

AFSTOÐUMYND 1:500

VESTMANNABRAUT 13 B					
					ÚTLIT
BR.	DAG	BREYTING			
TEIKNISTOFA			VESTM. EYJAR Þ. 10. 89	KVARDI 1/100	
SIGURJÓN PÁLSSON TÆKNIFR.			TEIKN. REIKN.	VERK	BL. NR.
FOLDAHRAUNI 37 E			ATH.	SAMP.	BR.
900 VESTM. EYJUM - SÍMI 98-2002					