


SNIB A-A

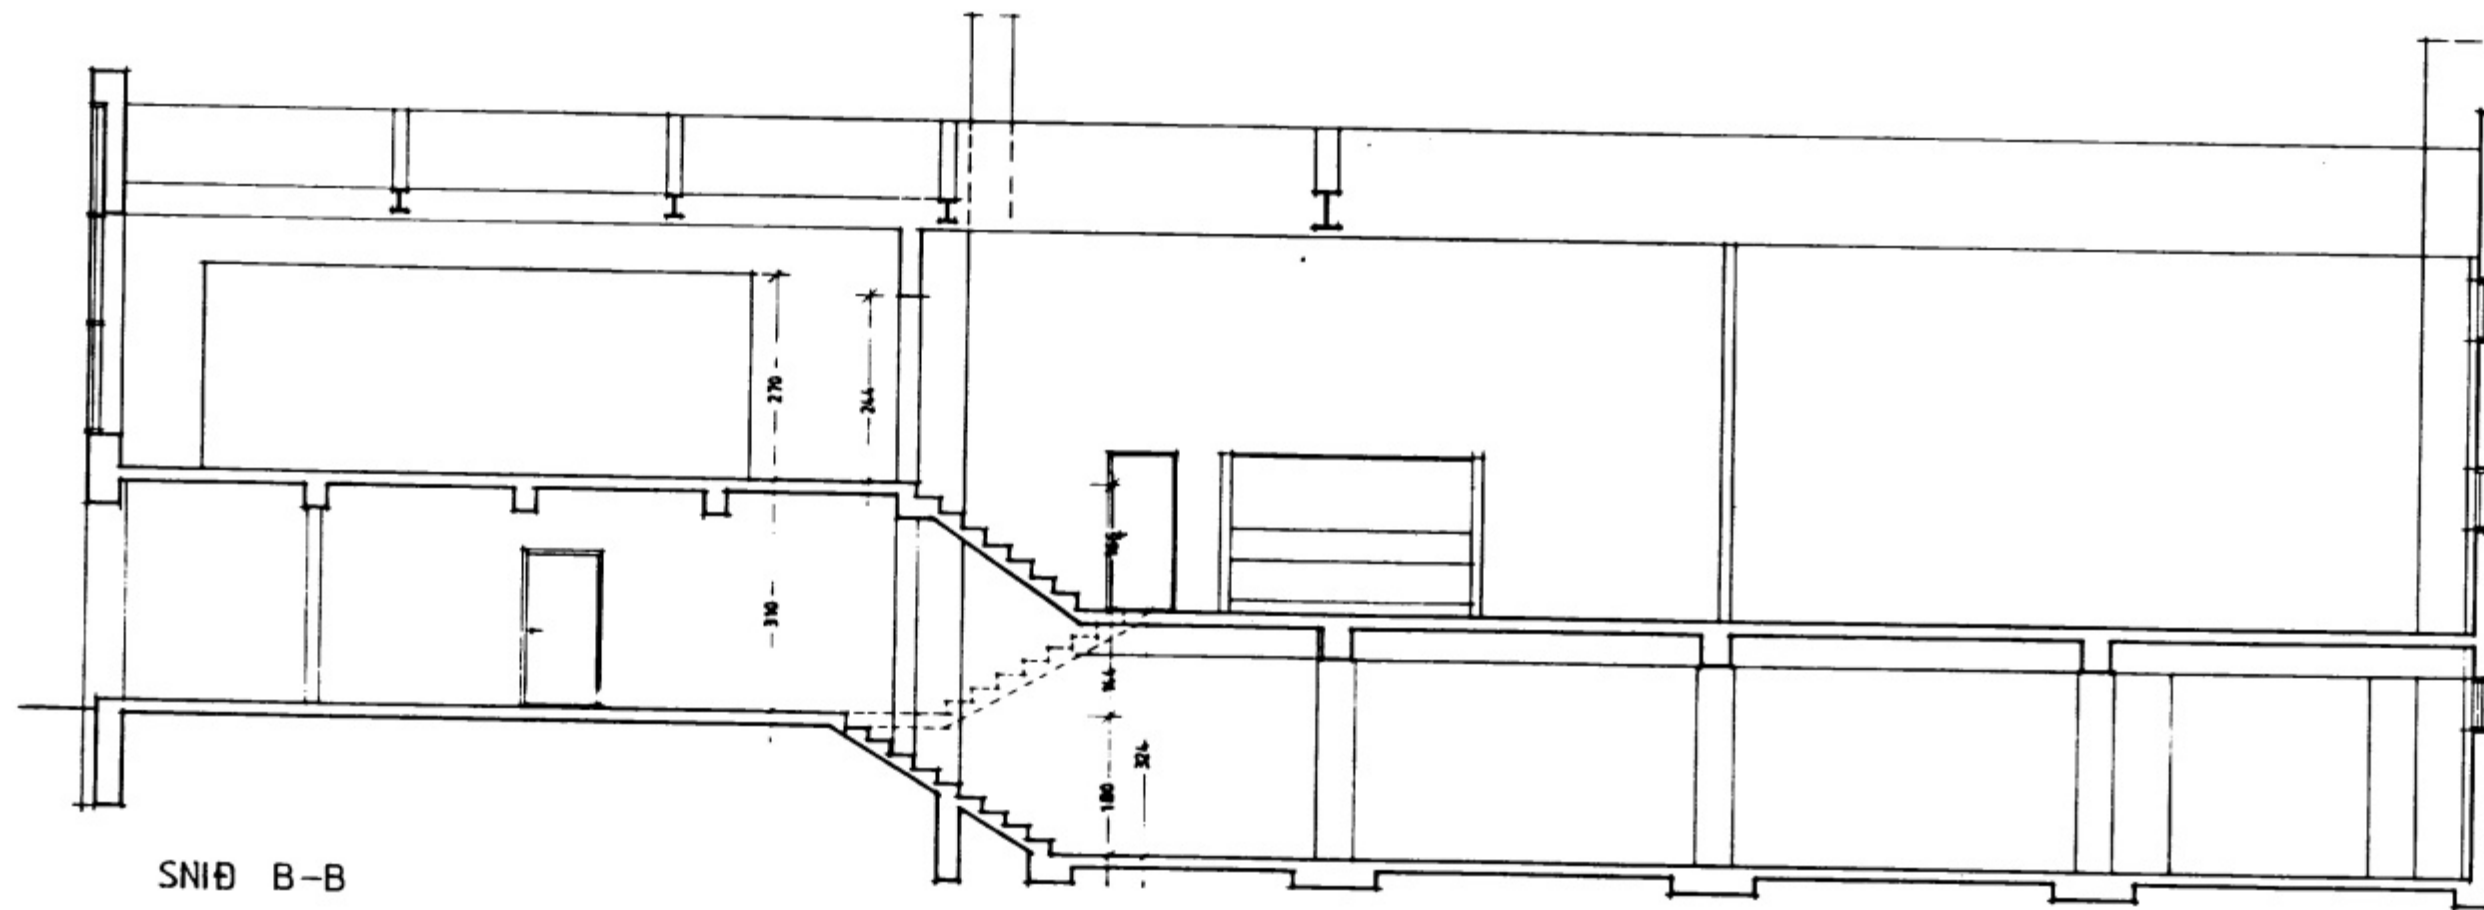

SNIB B-B

Júlia P. Andersen		Sími: 36753
Innanhússarkitekt FHI		Númer:
Verk: SAMKOMUHÚSIÐ Í VESTMANNAEYJUM VESTMANNABRAUT 19, 900 VESTMANNAEYJUM.		05
Heiti:	SNIB A-A og B-B	Mkv: 1:100
Dagss:	Nóv. 1985	Teikn: Júlia Breytingar: