
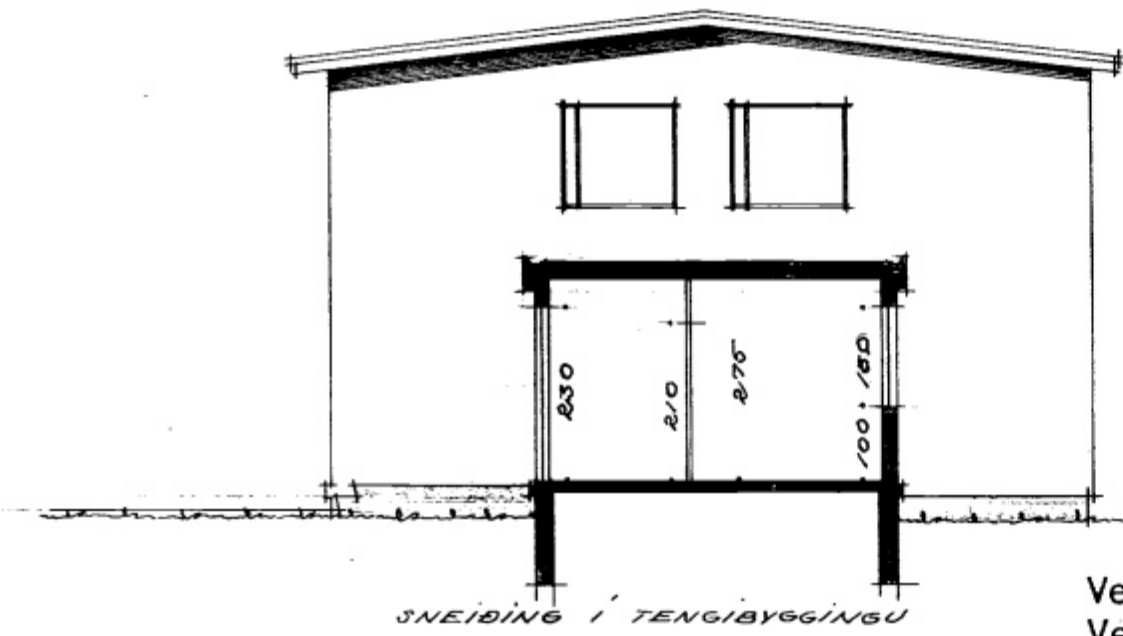
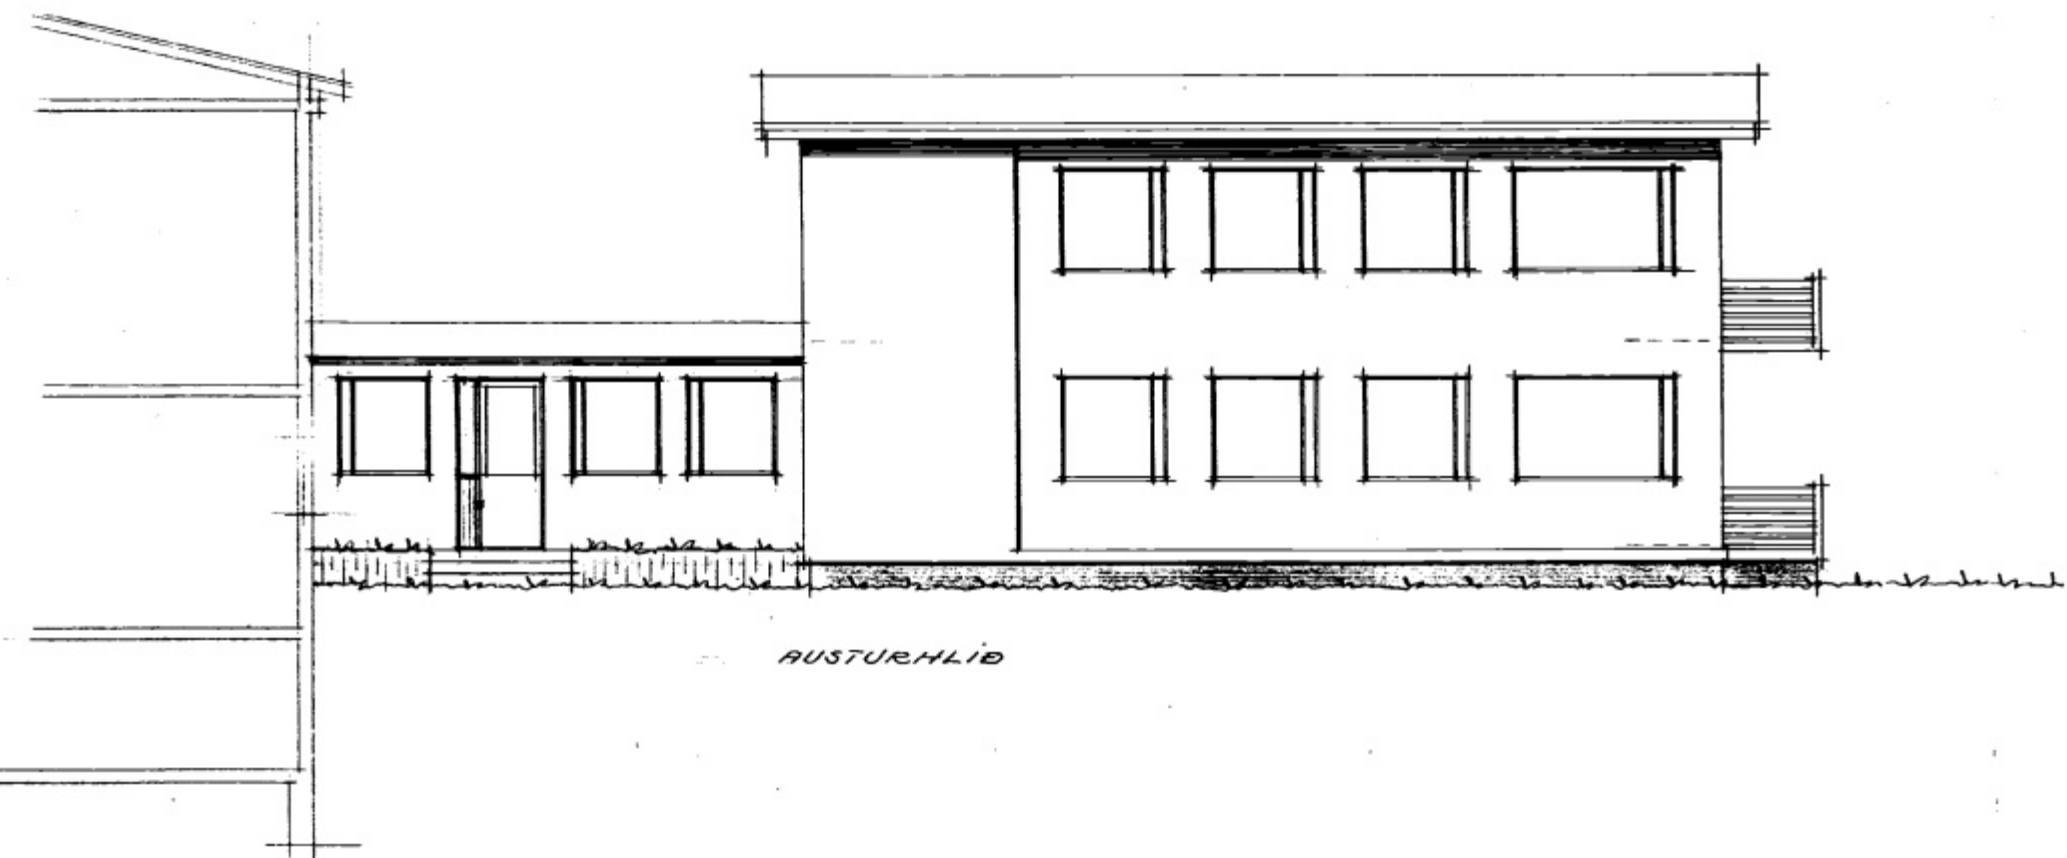


6727

SAMÞYKKT AF BYGGINGARFULLTRÚA

11 SEP 1998

[Signature]
BYGGINGARFULLTRÚNI TÍSTMANNAEYJUM

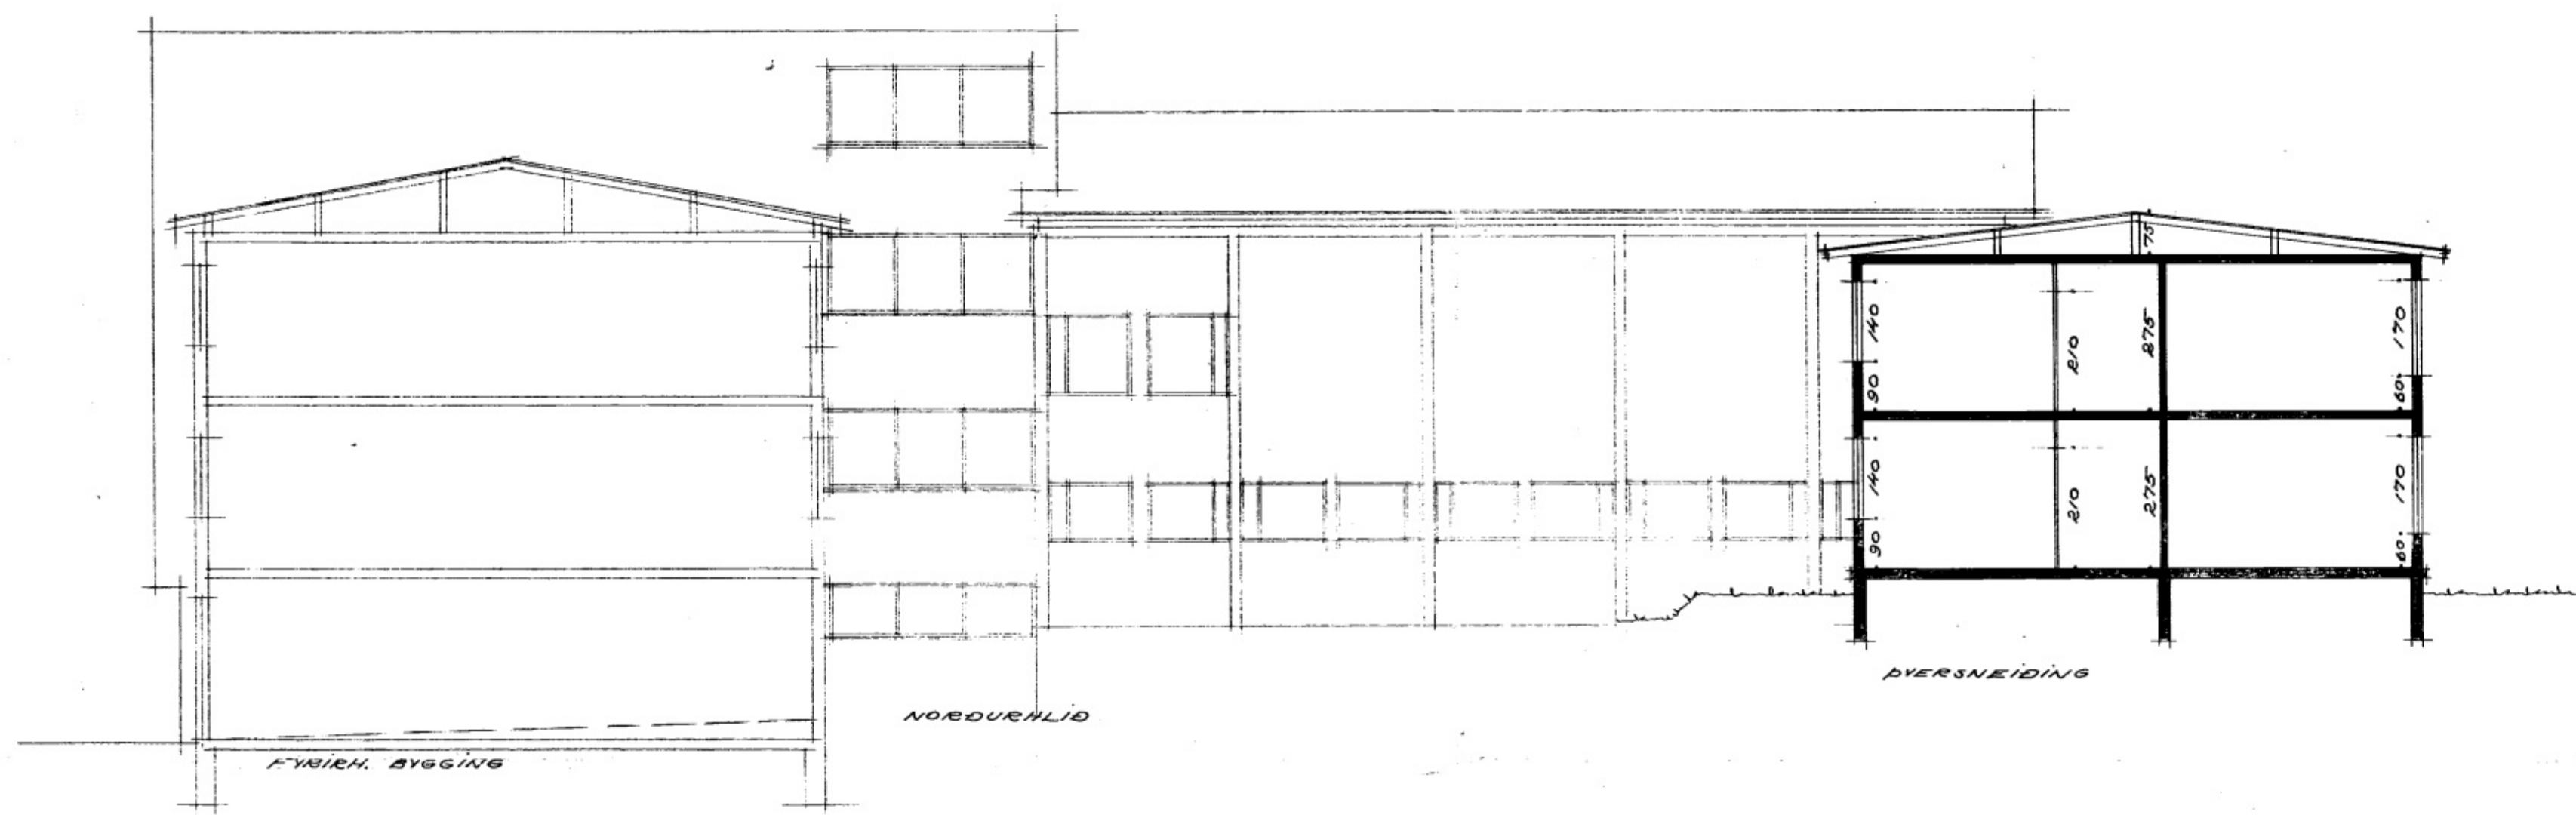

TEIKNISTOFAN HF
 100 REYKJAVÍK • 59000750
 GÍSLI HALLDÓRSSON arkitekt
 JÓSEF REYNIS arkitekt
 ÓLAFUR JÚLIUSSON byggingarfr.

Vestmannabraut 22 D A-12
 Vestmannaeyjum
 17-02-98 Raunterkning LÖ

TEIKNISTOFAN TÓMASARHAGA 31	
REYKJAVÍK	
GÍSLI HALLDÓRSSON arkitekt JÓSEF REYNIS arkitekt ÓLAFUR JÚLIUSSON byggingarfr.	
Mál: 1:100	Verkefni: ÞÓSTUR OG SÍMI Í VESTMANNAREYJUM, IBÚÐARHÚS
Dags: 15-4-64	
Nr. 2	
Teiknari	<i>[Signature]</i>
Breytt	