


GRUNNMYND 3. HÆÐ 1:50

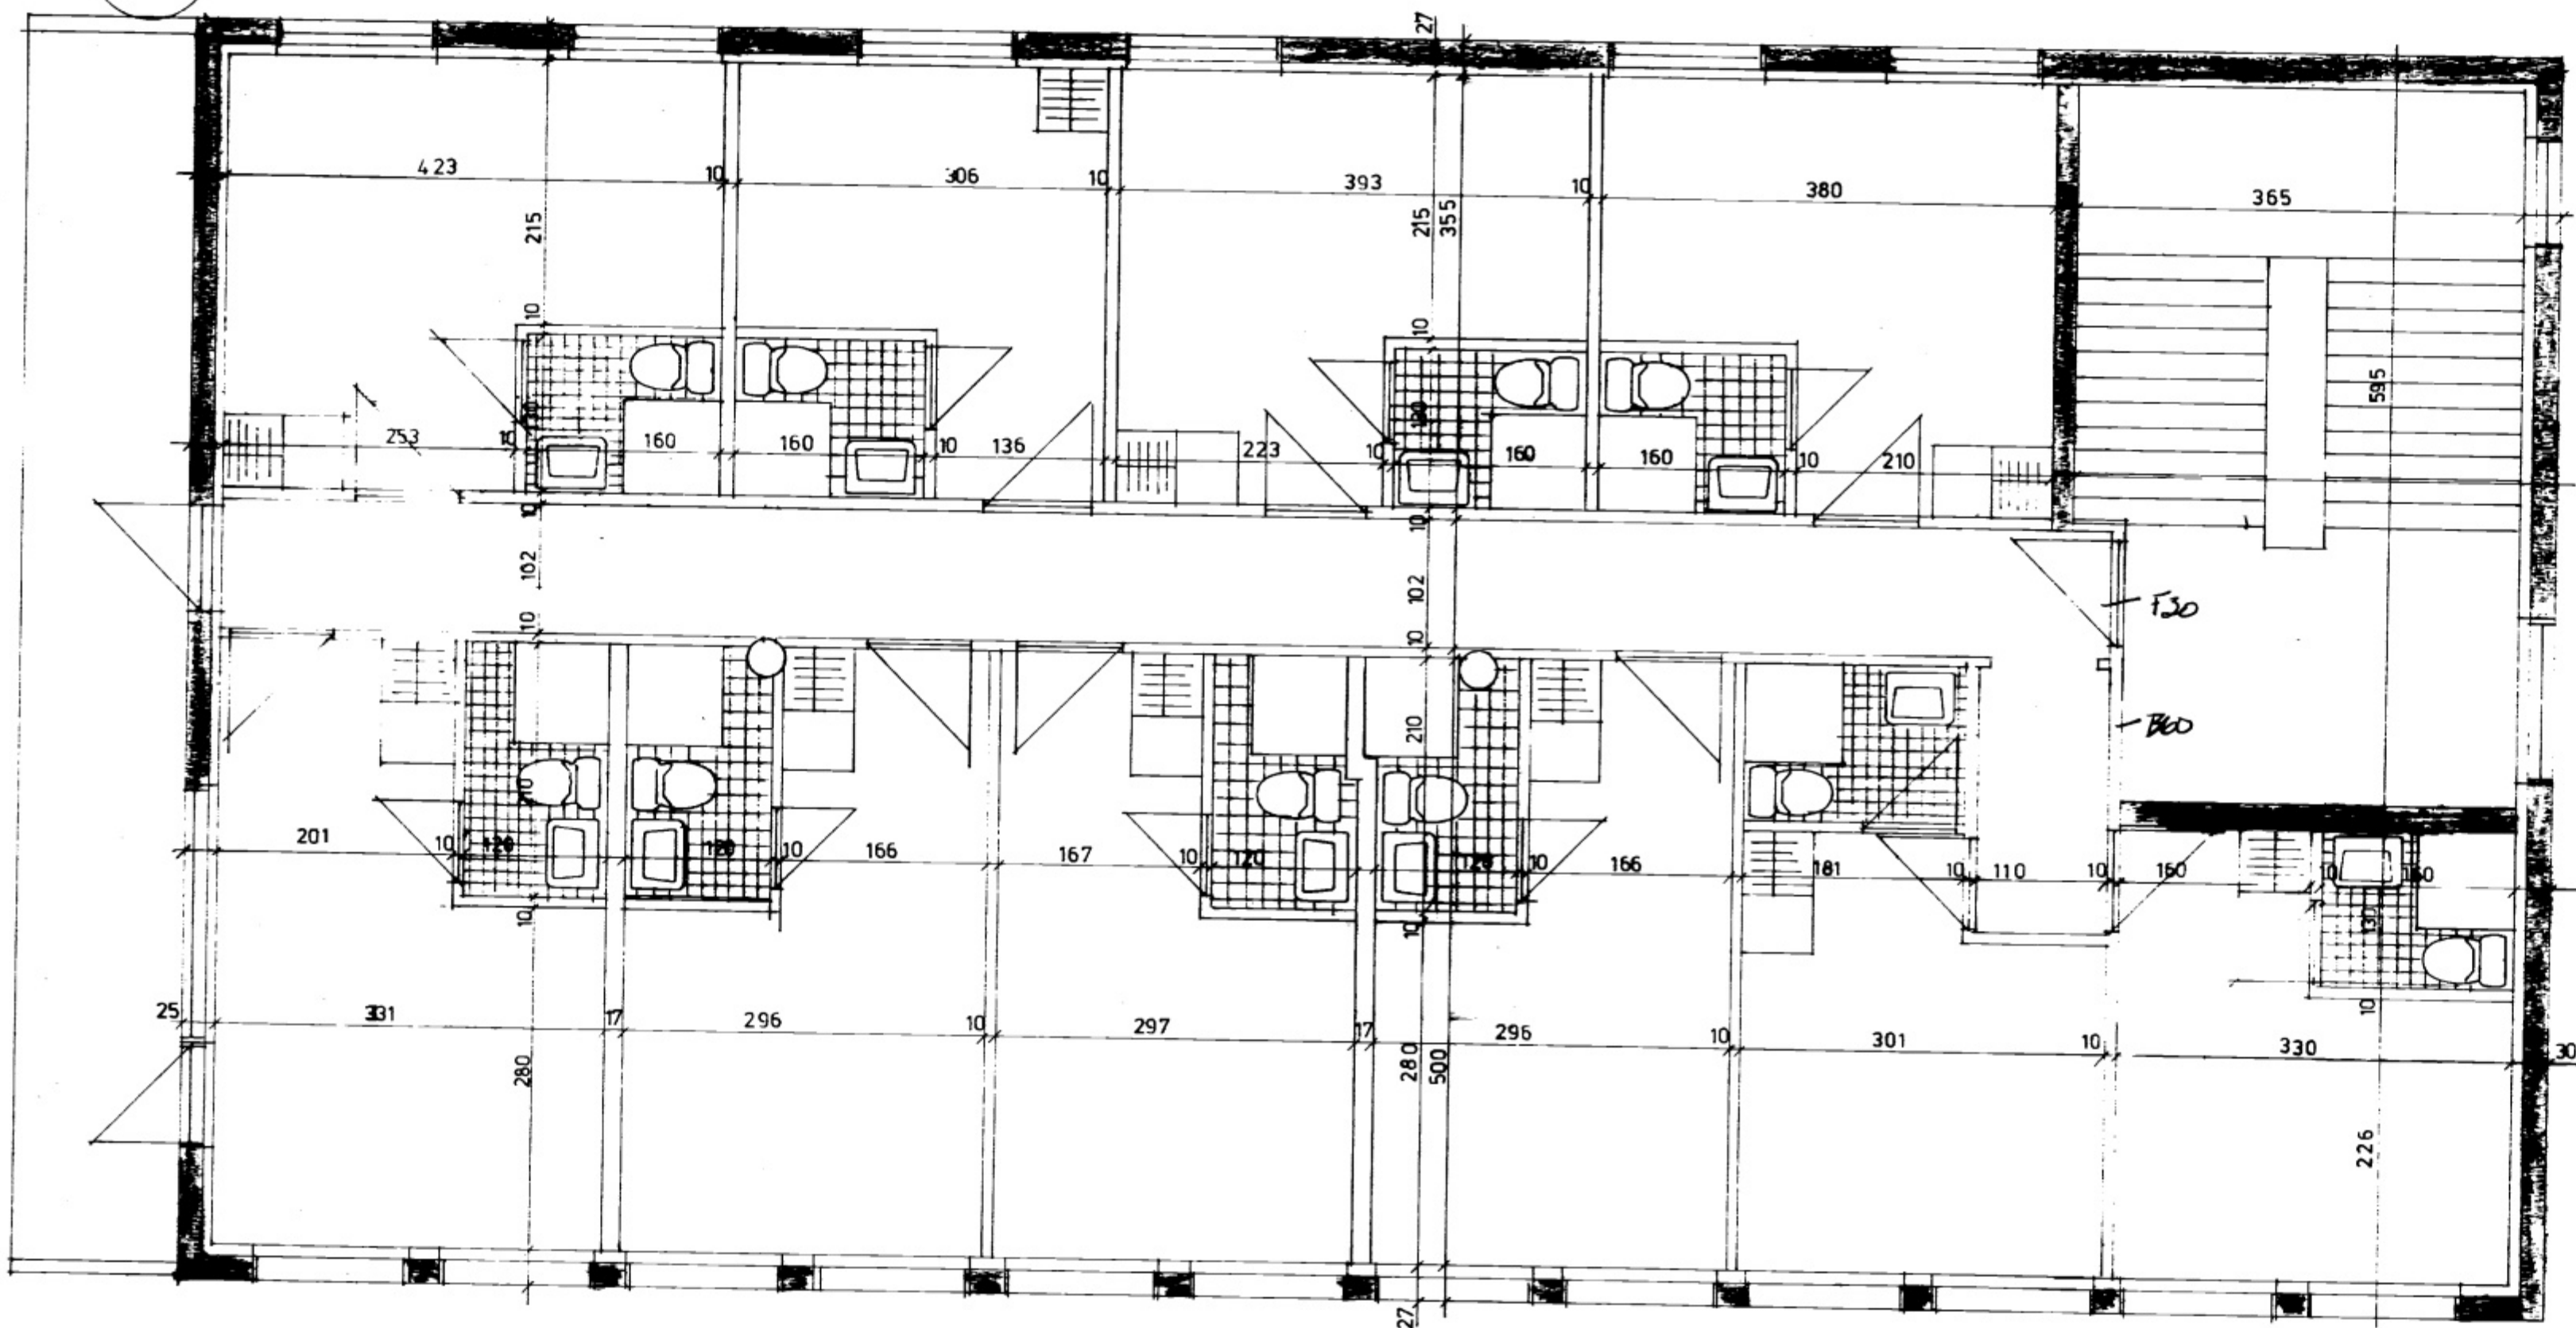

SKÝRINGAR SJÁ TEIKN. NR. 1.1

SAMÞYKKT 20jan 1986  
 SBR. BRÉF DAGS. 19  
 Andri Gunnarsson  
 BRUNAMÁLASTOFNUN RIKISINS

VESTMANNABRAUT 28 VESTMANNAEYJUM			
			GRUNNMYND 3. HÆÐ MÁLSETT
BR.	DAG.	BREYTING	
TEIKNISTOFA SIGURJÓN PÁLSSON TÆKNIFR. FOLDAHRAUNI 37 E 900 VESTM. EYJUM - SÍMI 98-2002		VESTM. EYJAR p. JAN. 86	1:50
TEIKN. S.P.	REIKN.	BL. NR.	BR.
ATH.	SAMÞ.	1.4	