


SNID 1:50

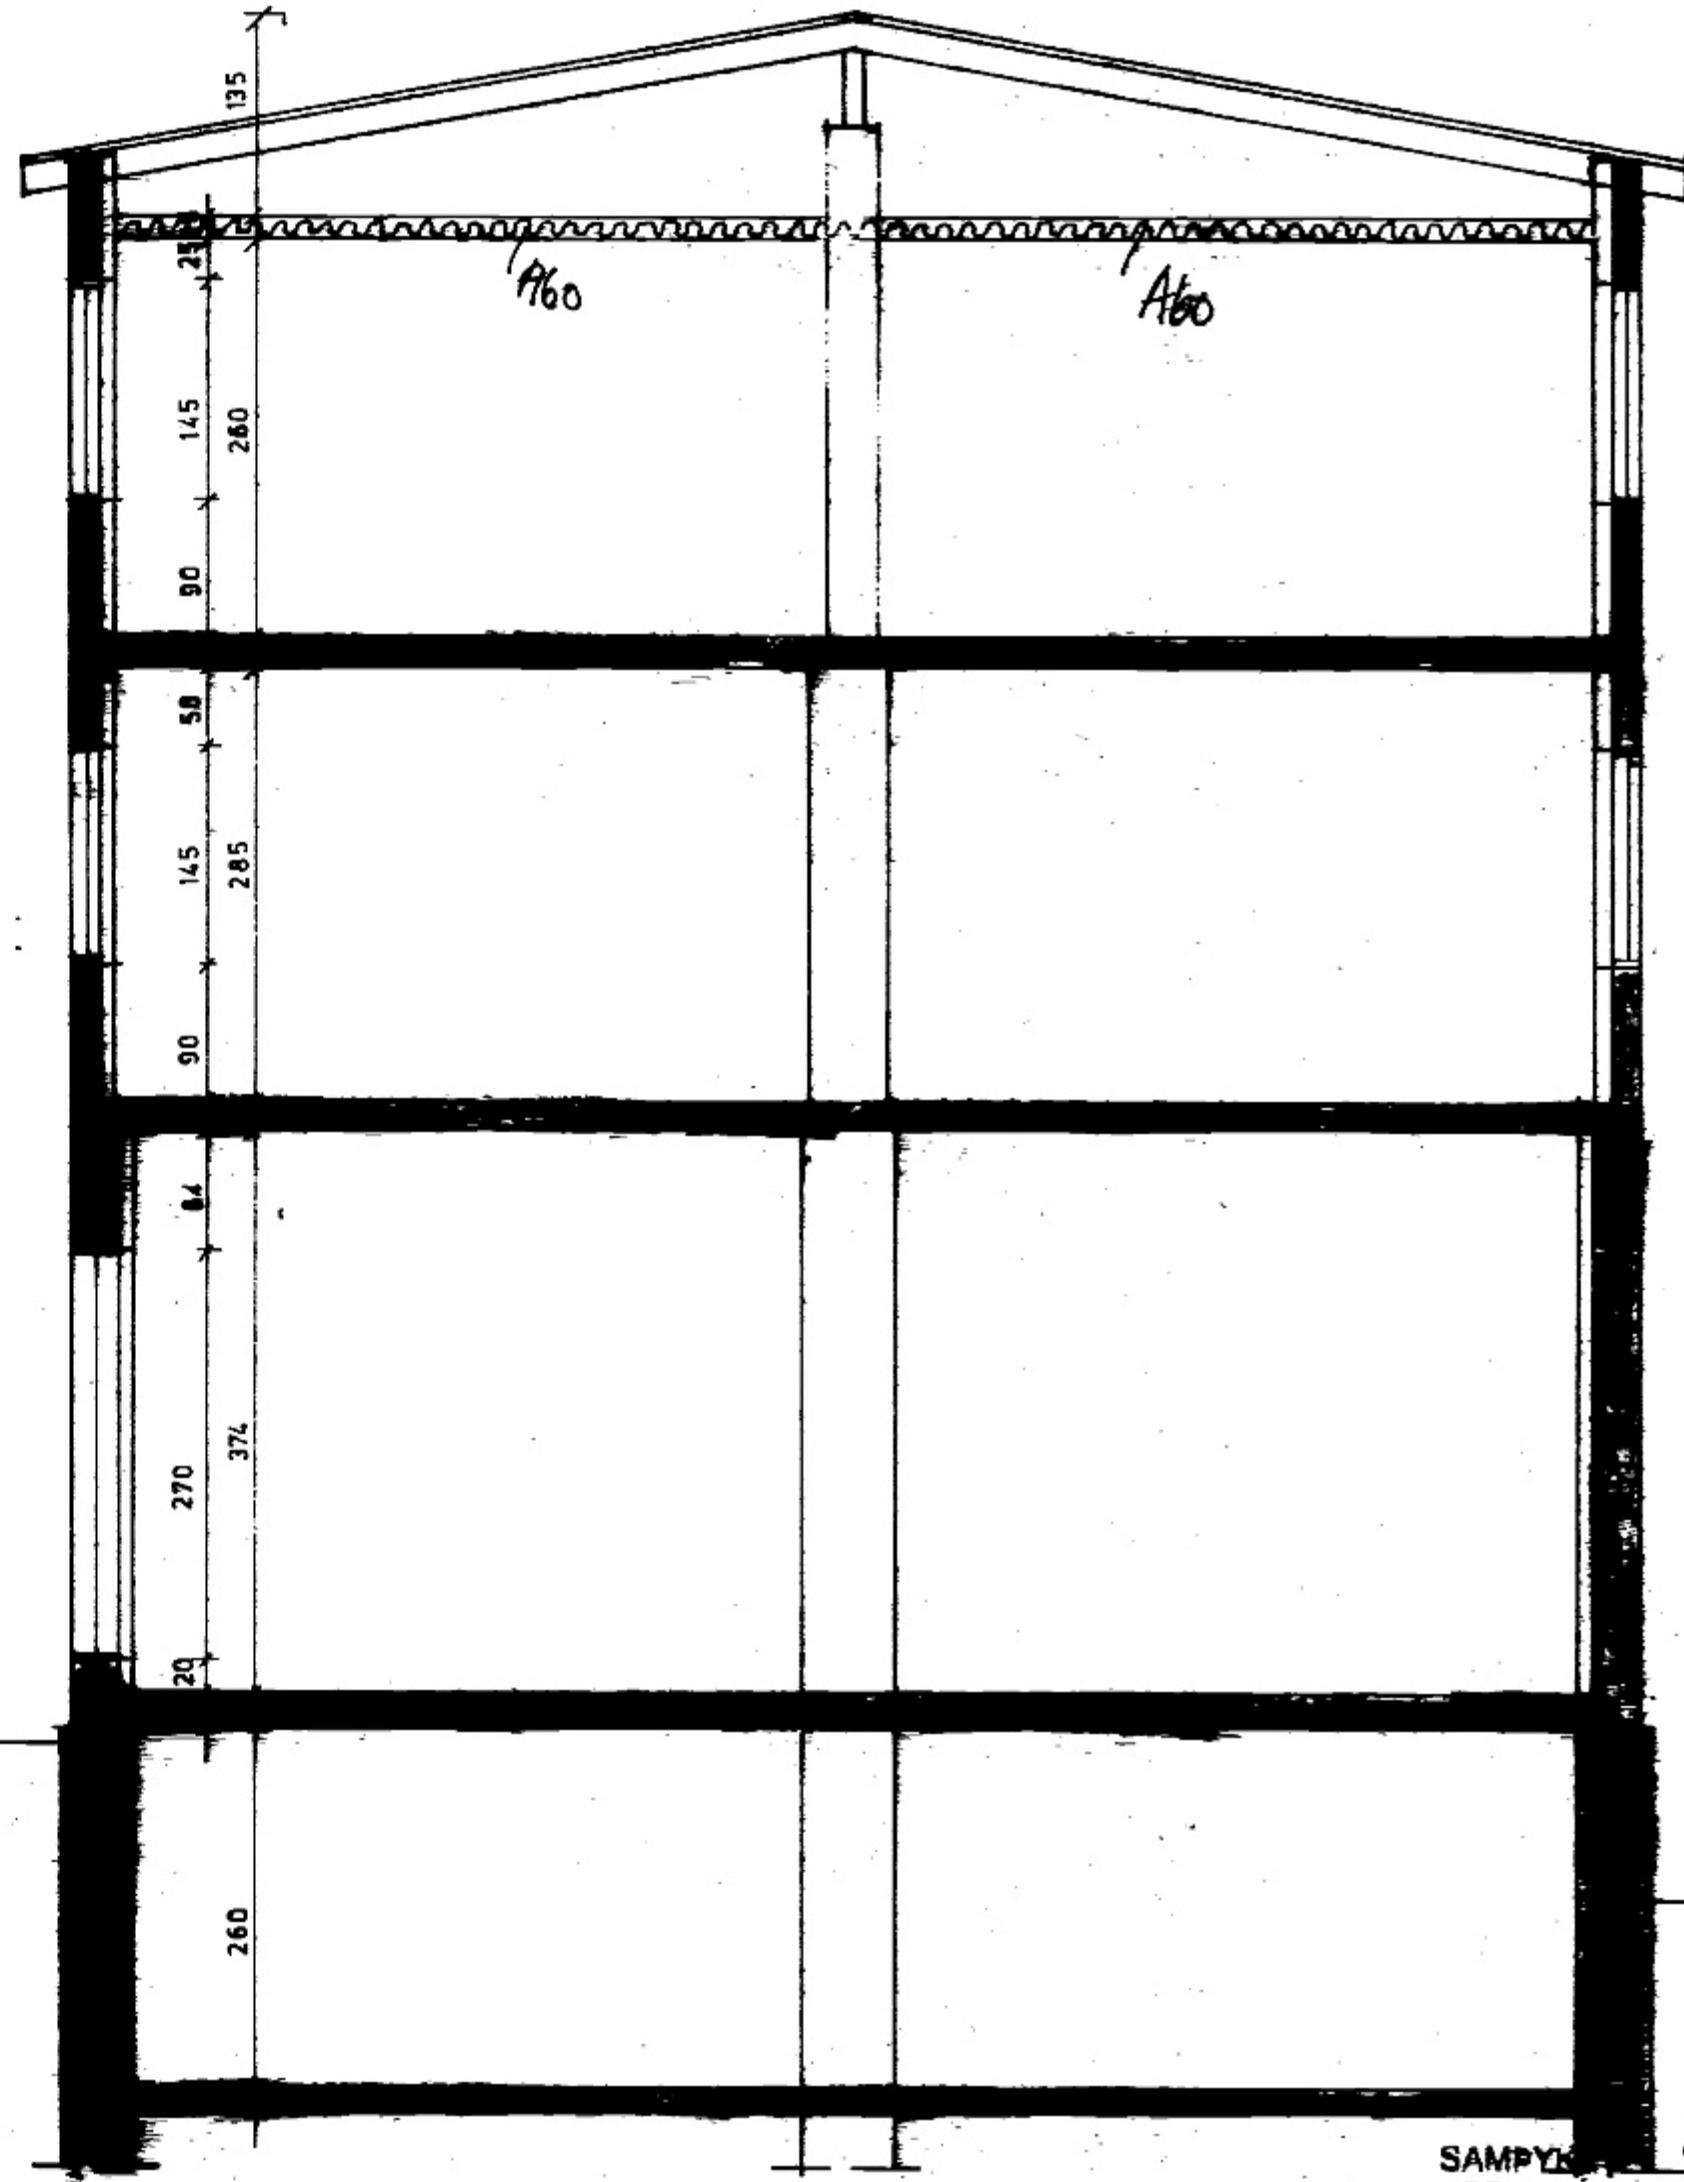

*Vestm. br. 28*

<b>STRANDVEGUR 28 VESTMANNAEYJUM</b>			
			SNID
BR.	DAG.	BREYTING	
<b>TEKNISTOFA</b>			VESTM. EYJAR D. JAN 86
SÍGURJÓN PÁLSSON TÆKNFR.			150
FOLEMPRAUNI 37 E			BL. NR.
908 VESTM. EYJUM - SÍM 98-2002			15
TEKNI.	REYFR.	BYR.	
ATH.	SAMR.		

SAMPYK  
SBR. BRÉF DAGS. 19  
*20 jan 1986*  
*[Signature]*  
BRUNAMAESTOFNUN RIKISINS