

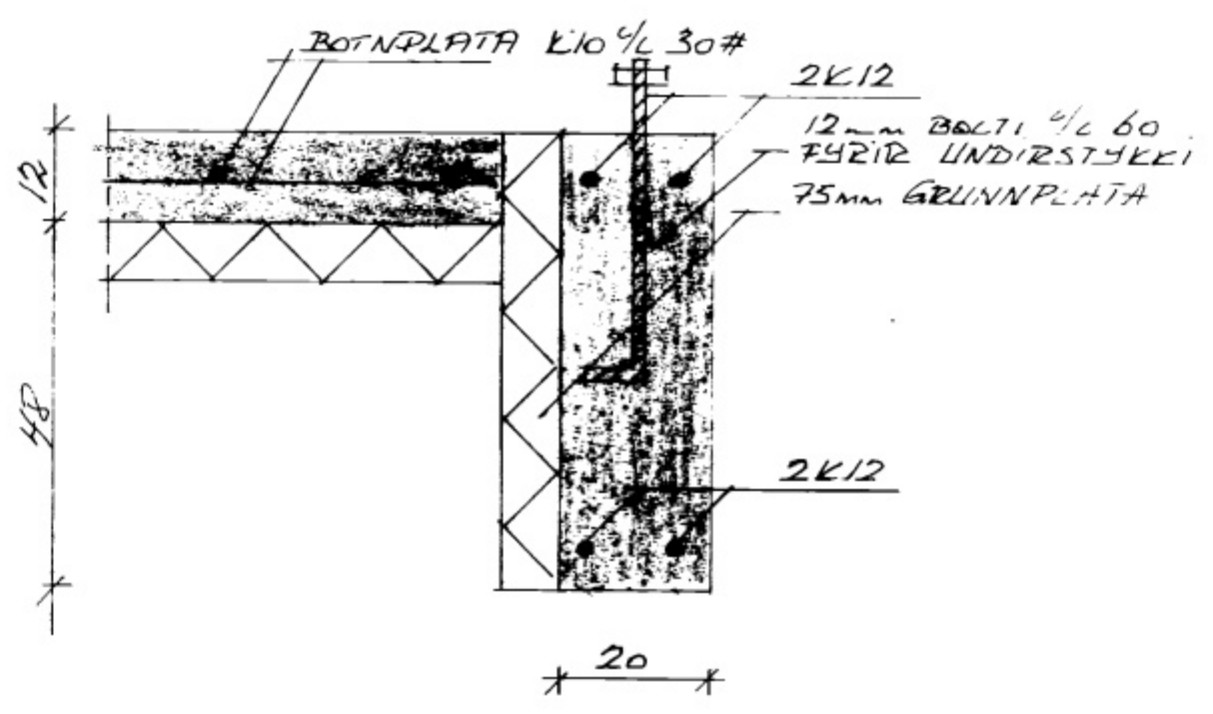


GRUNNMUND SOKKLA

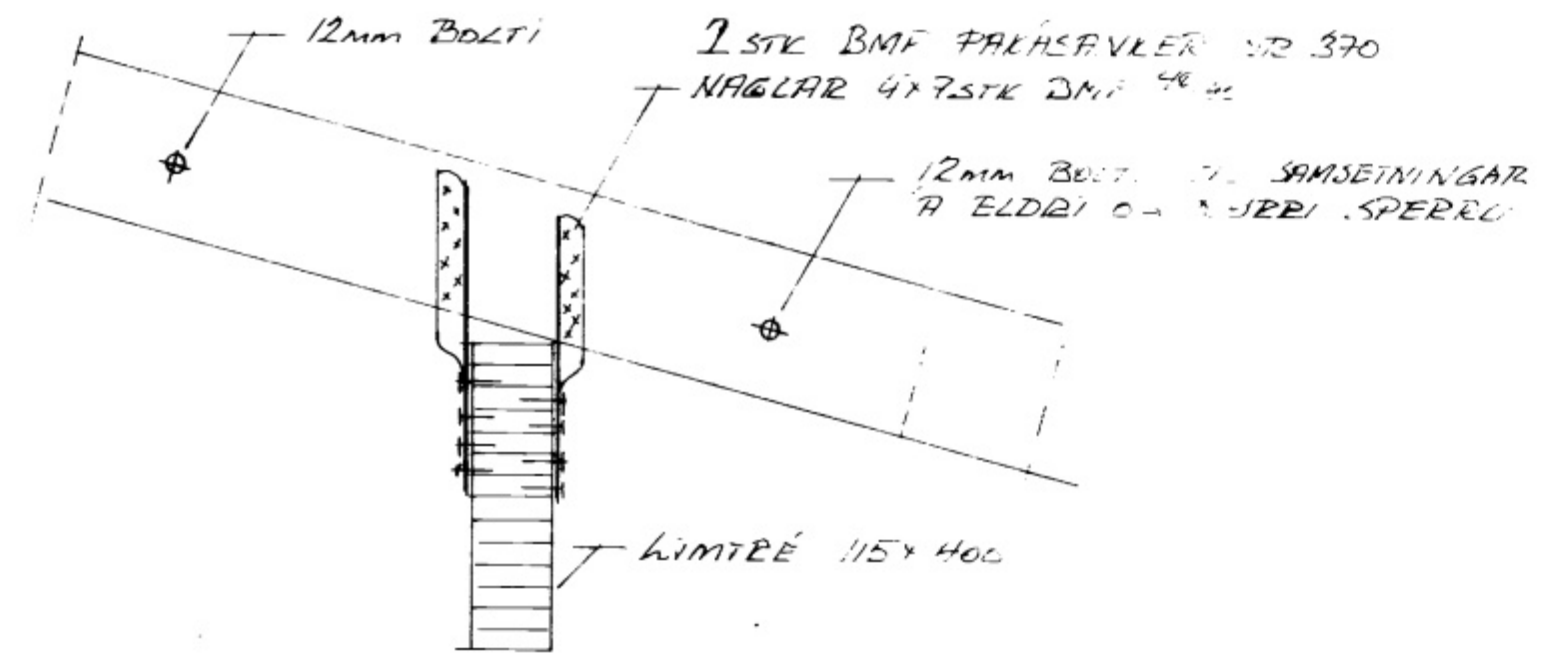


SNID A-A

GRUNNMUND SPERRI

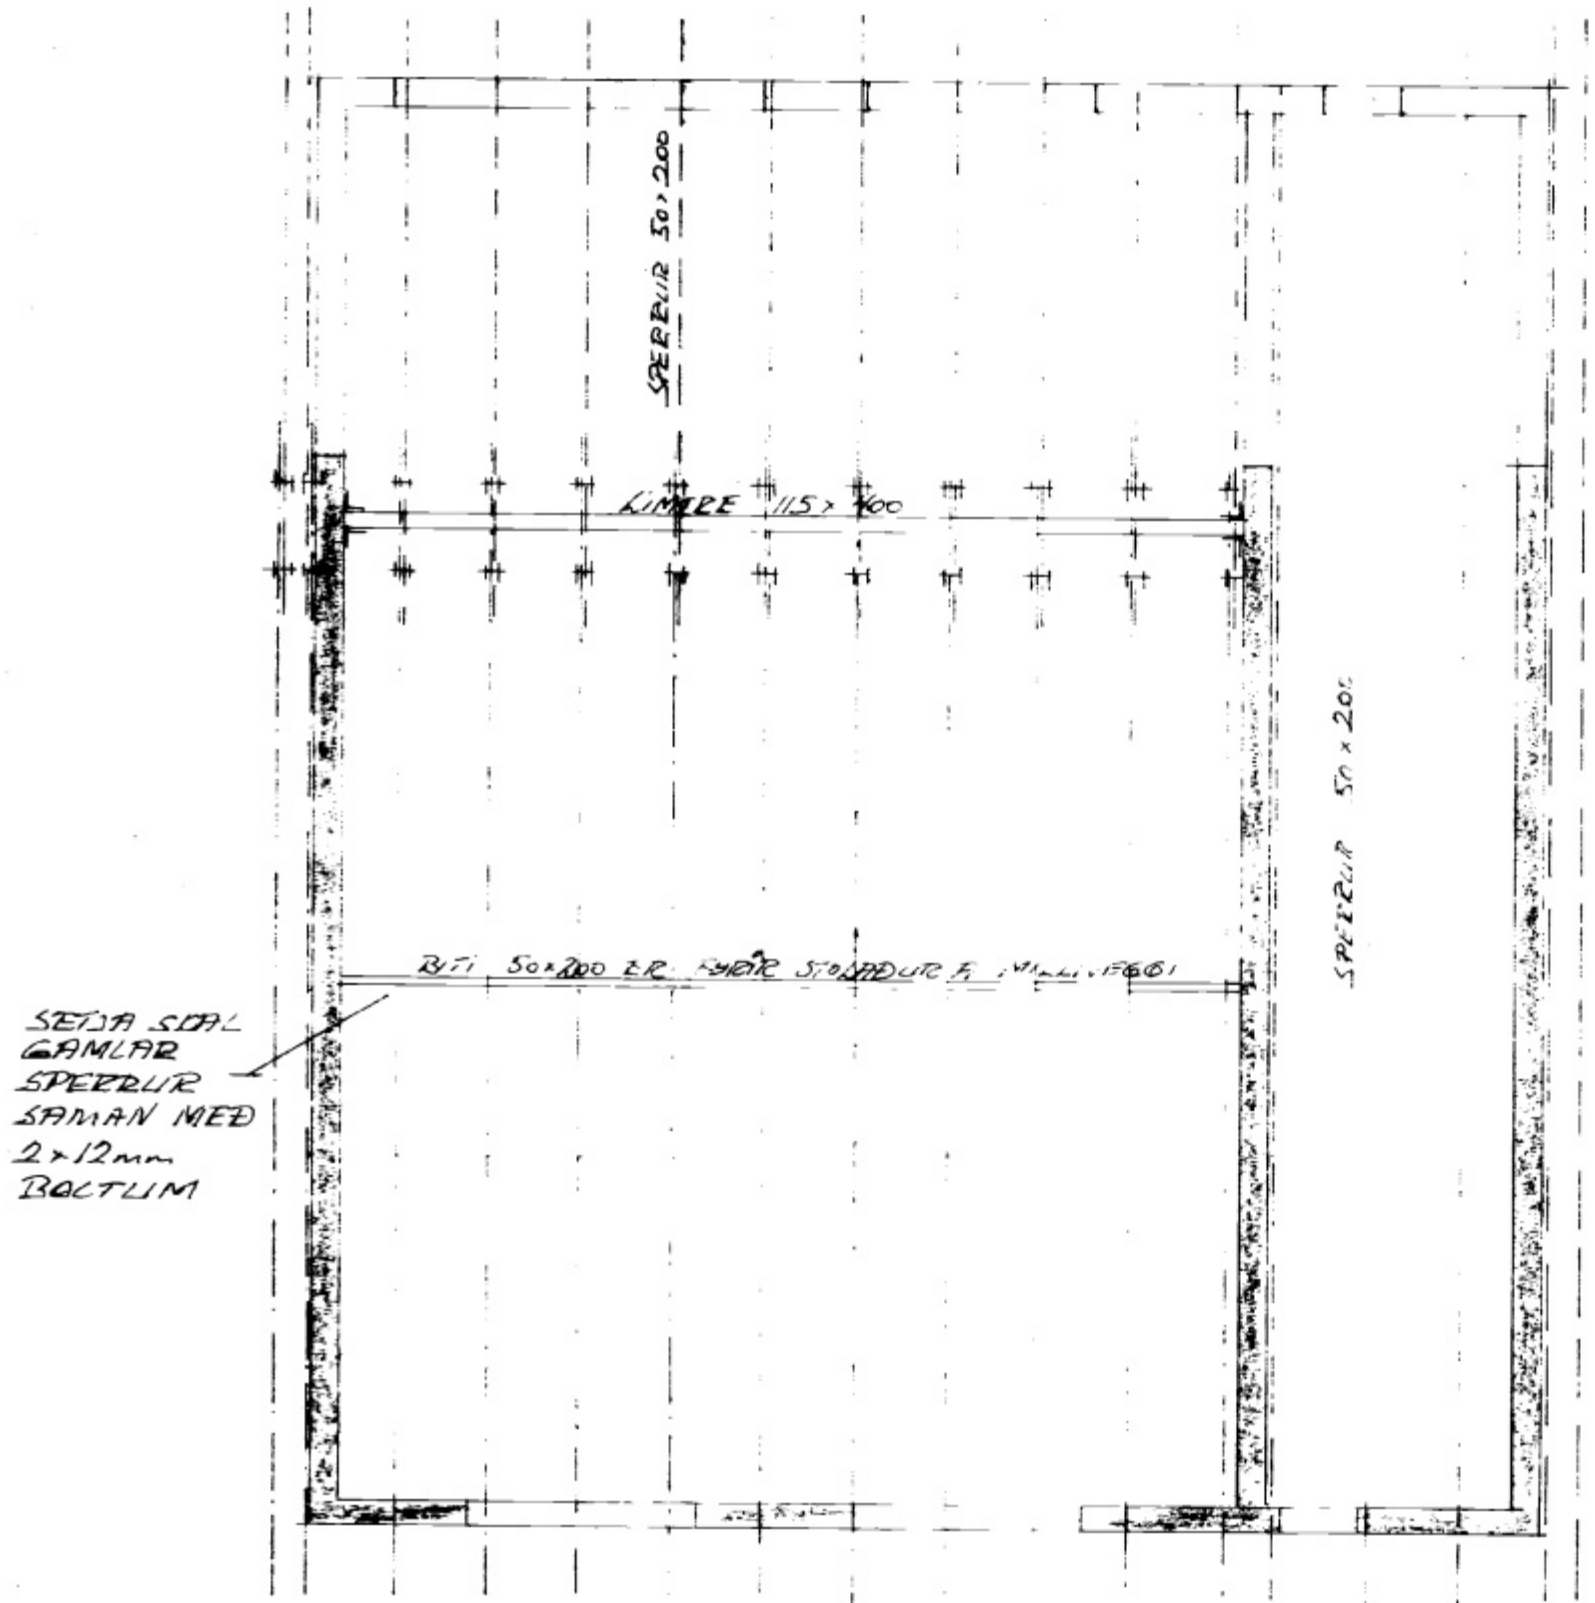

BITASKID

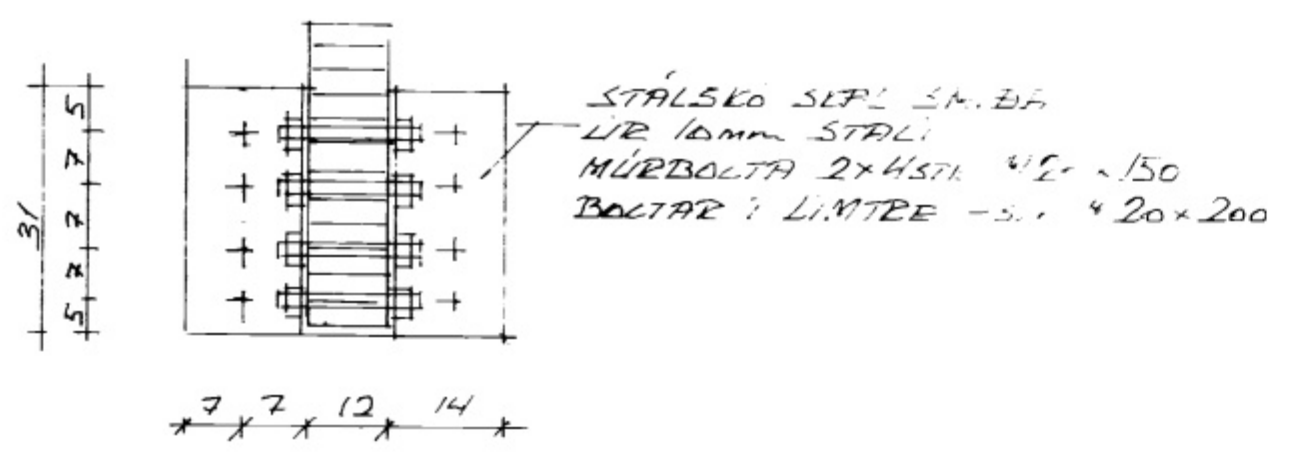

71  
 VESTURVEGUR 24 VESTMANNABYRUM  
 ENDURBÆTUNG HUSSINS LÍÐBYGGING  
 GRUNNMUNDIR FAK-SÖKUL - SÖL  
 MÍK 1:50, 1:10 ÁGÚST 95  
 SIGURJÓN THORSSON BYGG. SÆTEL VAF.