



6-9-95

Jlh - B

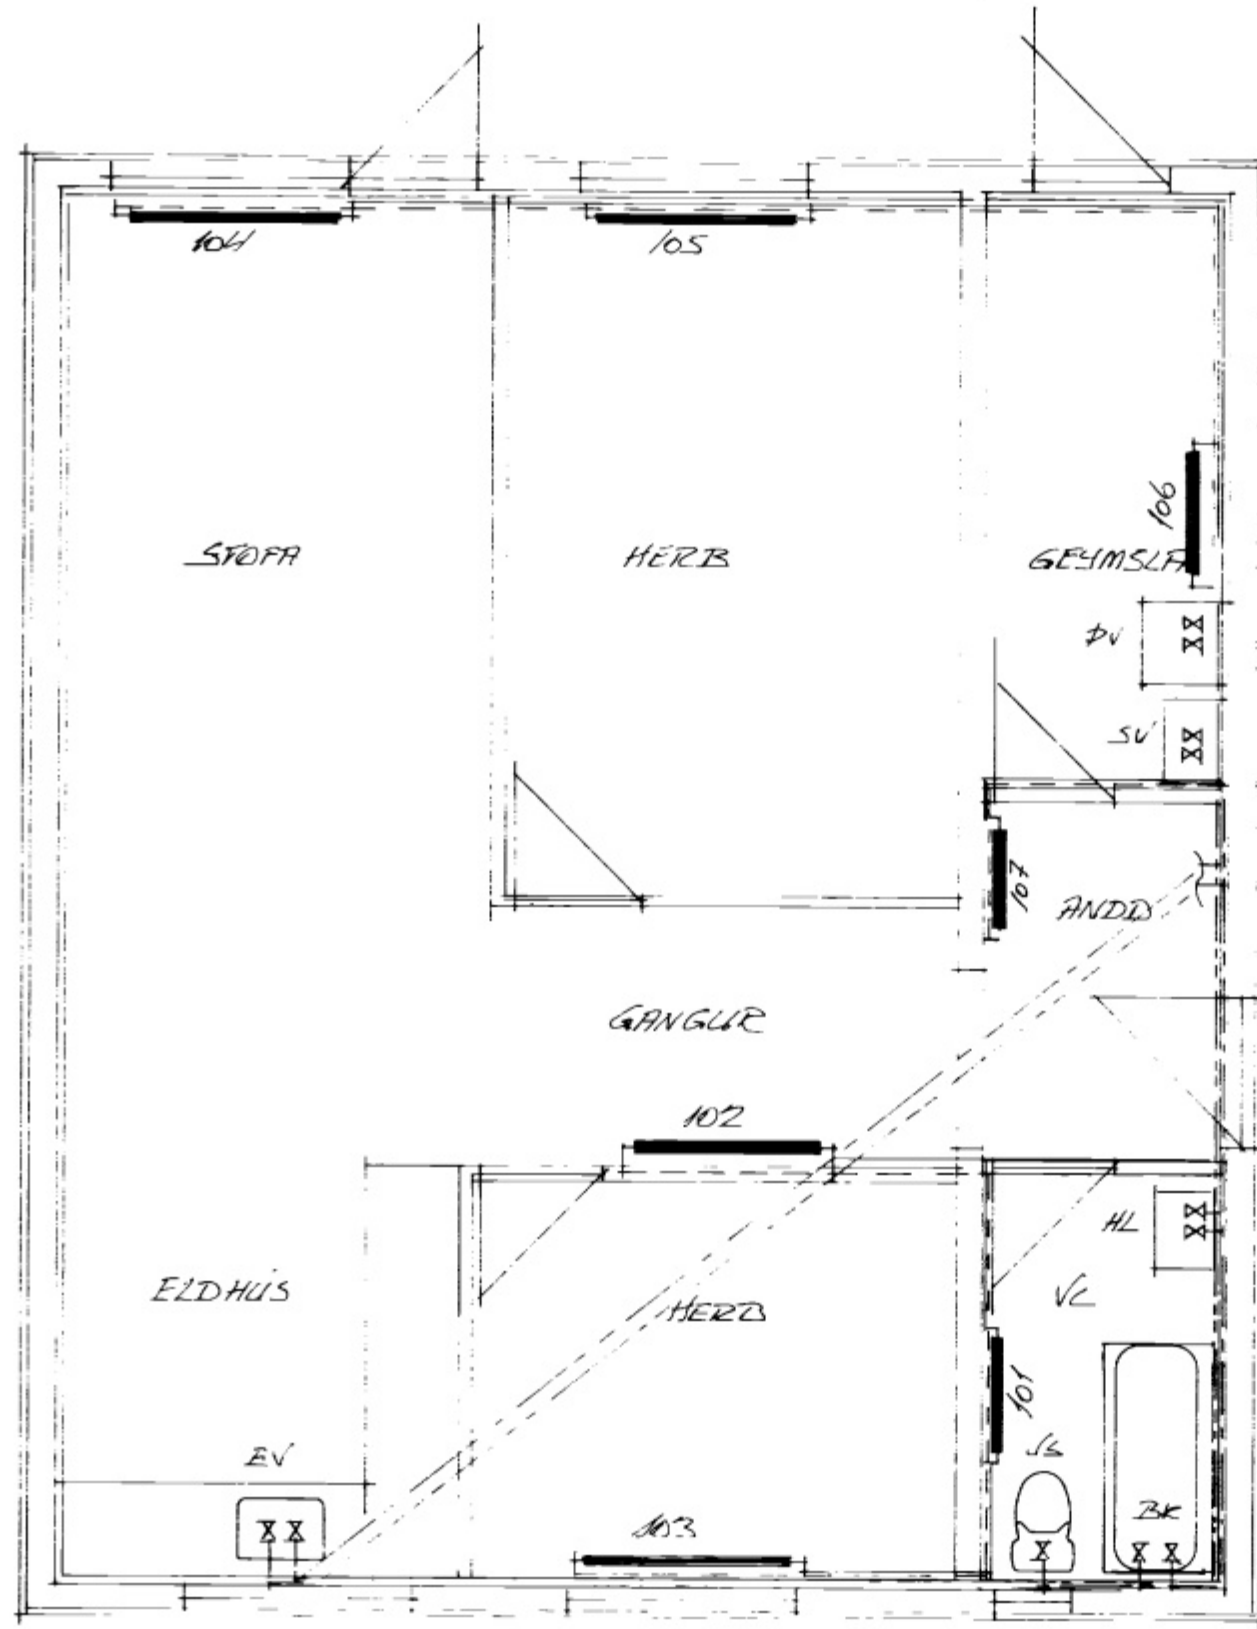

GRUNNMUND

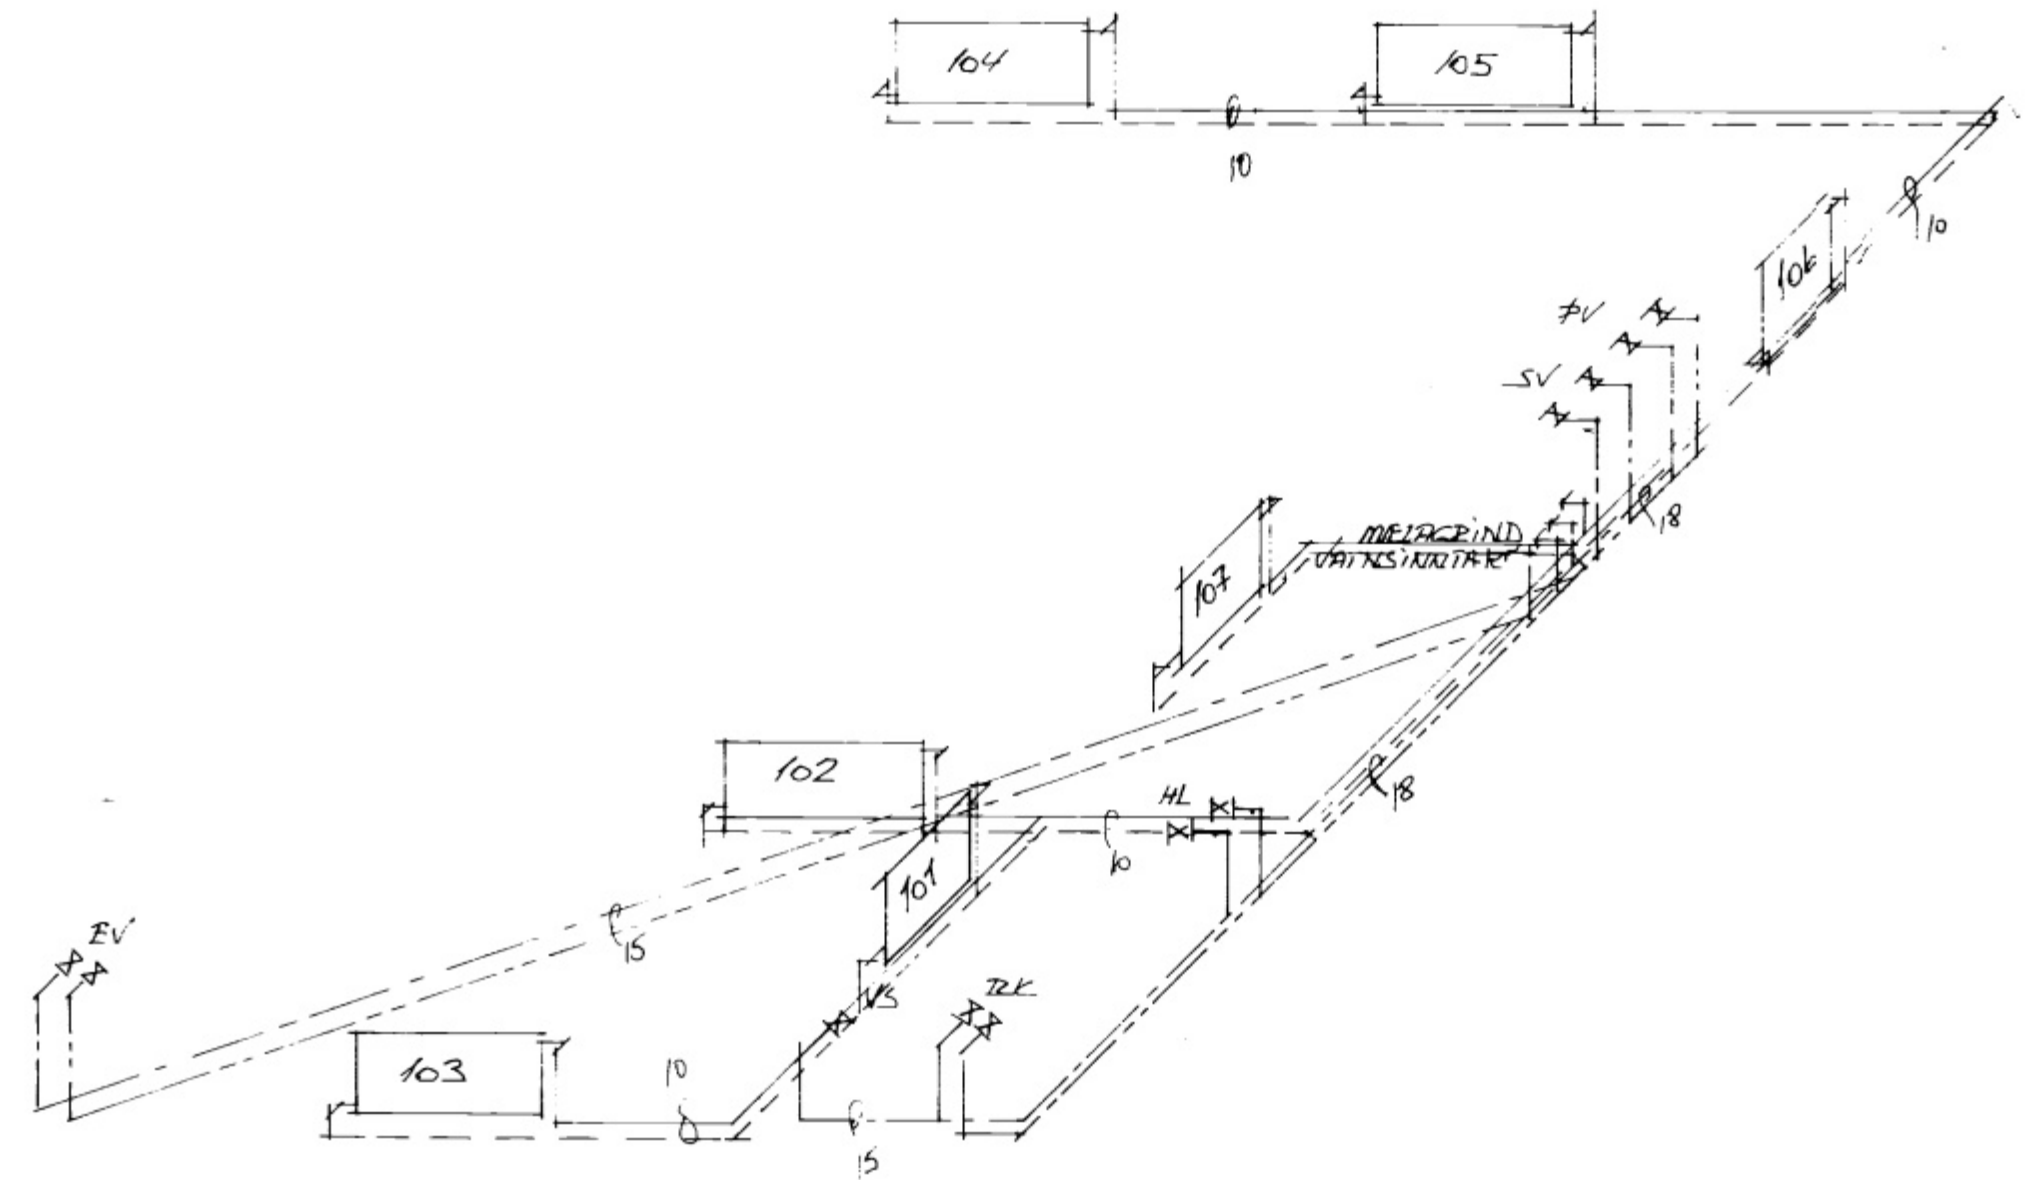

RUMMUND

OFN NR.	HERDEGGI	NAUDS		HAFMÆLS		VALN	TENGING	OFNLOGAR
		AFDÖST W	HIED	LENGD	ÞVILT			
101	V	473	60	80				CB FJUR
102	GANGUR	1267	60	130				AD 2A
103	HERB	755	50	130				AD 2A
104	STOFFA	2000	50	130				CB 2A
105	HERB	864	50	130				CB 2A
106	GEYMSLA	620	60	100				CB FJUR
107	ANDUZI	520	60	80				CB FJUR

OFNASLÖP

71
 VESTAÐANNAÐRÁÐUT, 71 VESTMANNAREYJUM
 ENDRYBBYGGING HLISSINS - VIÐBYGGING
 RUMMUND - GRUNNMUND HITA OG VATNSLAGNA
 MBL 1:50 JAN 96
 TEIÐI: SIGURÐÓN JÓNSSON BYGGINGEYFIR