



JASB

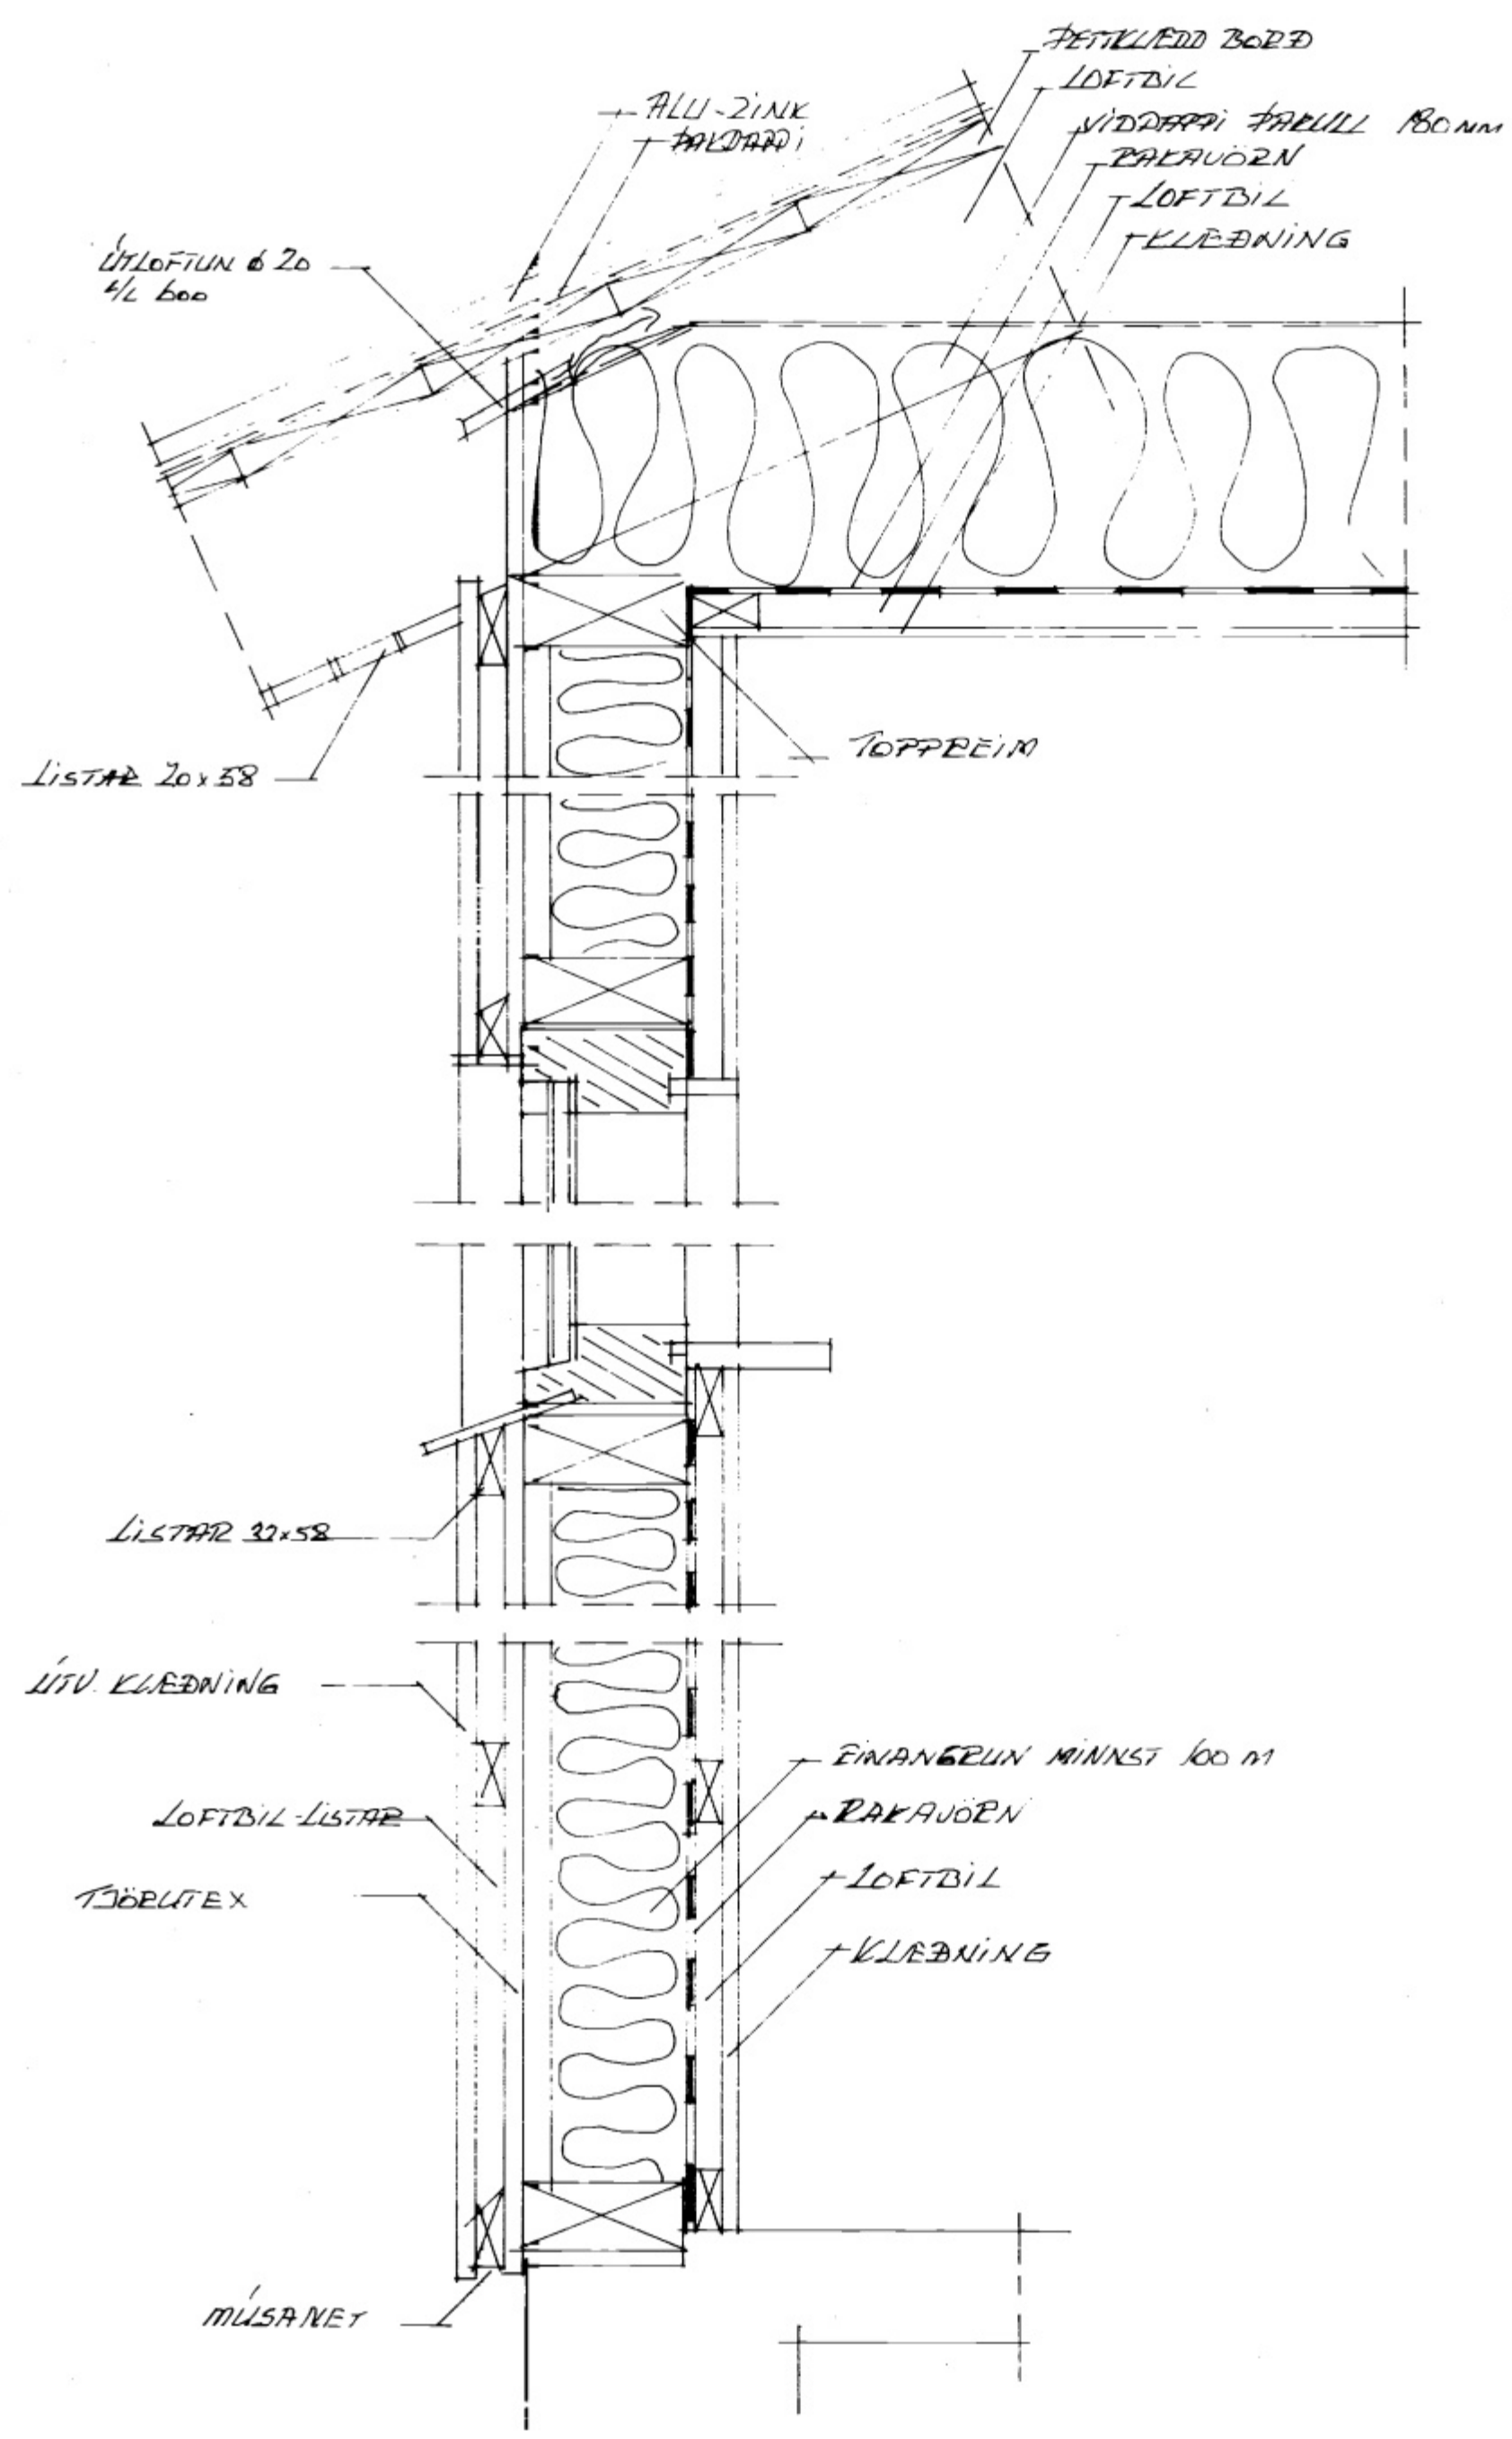

SNID I TAMBURVEGG

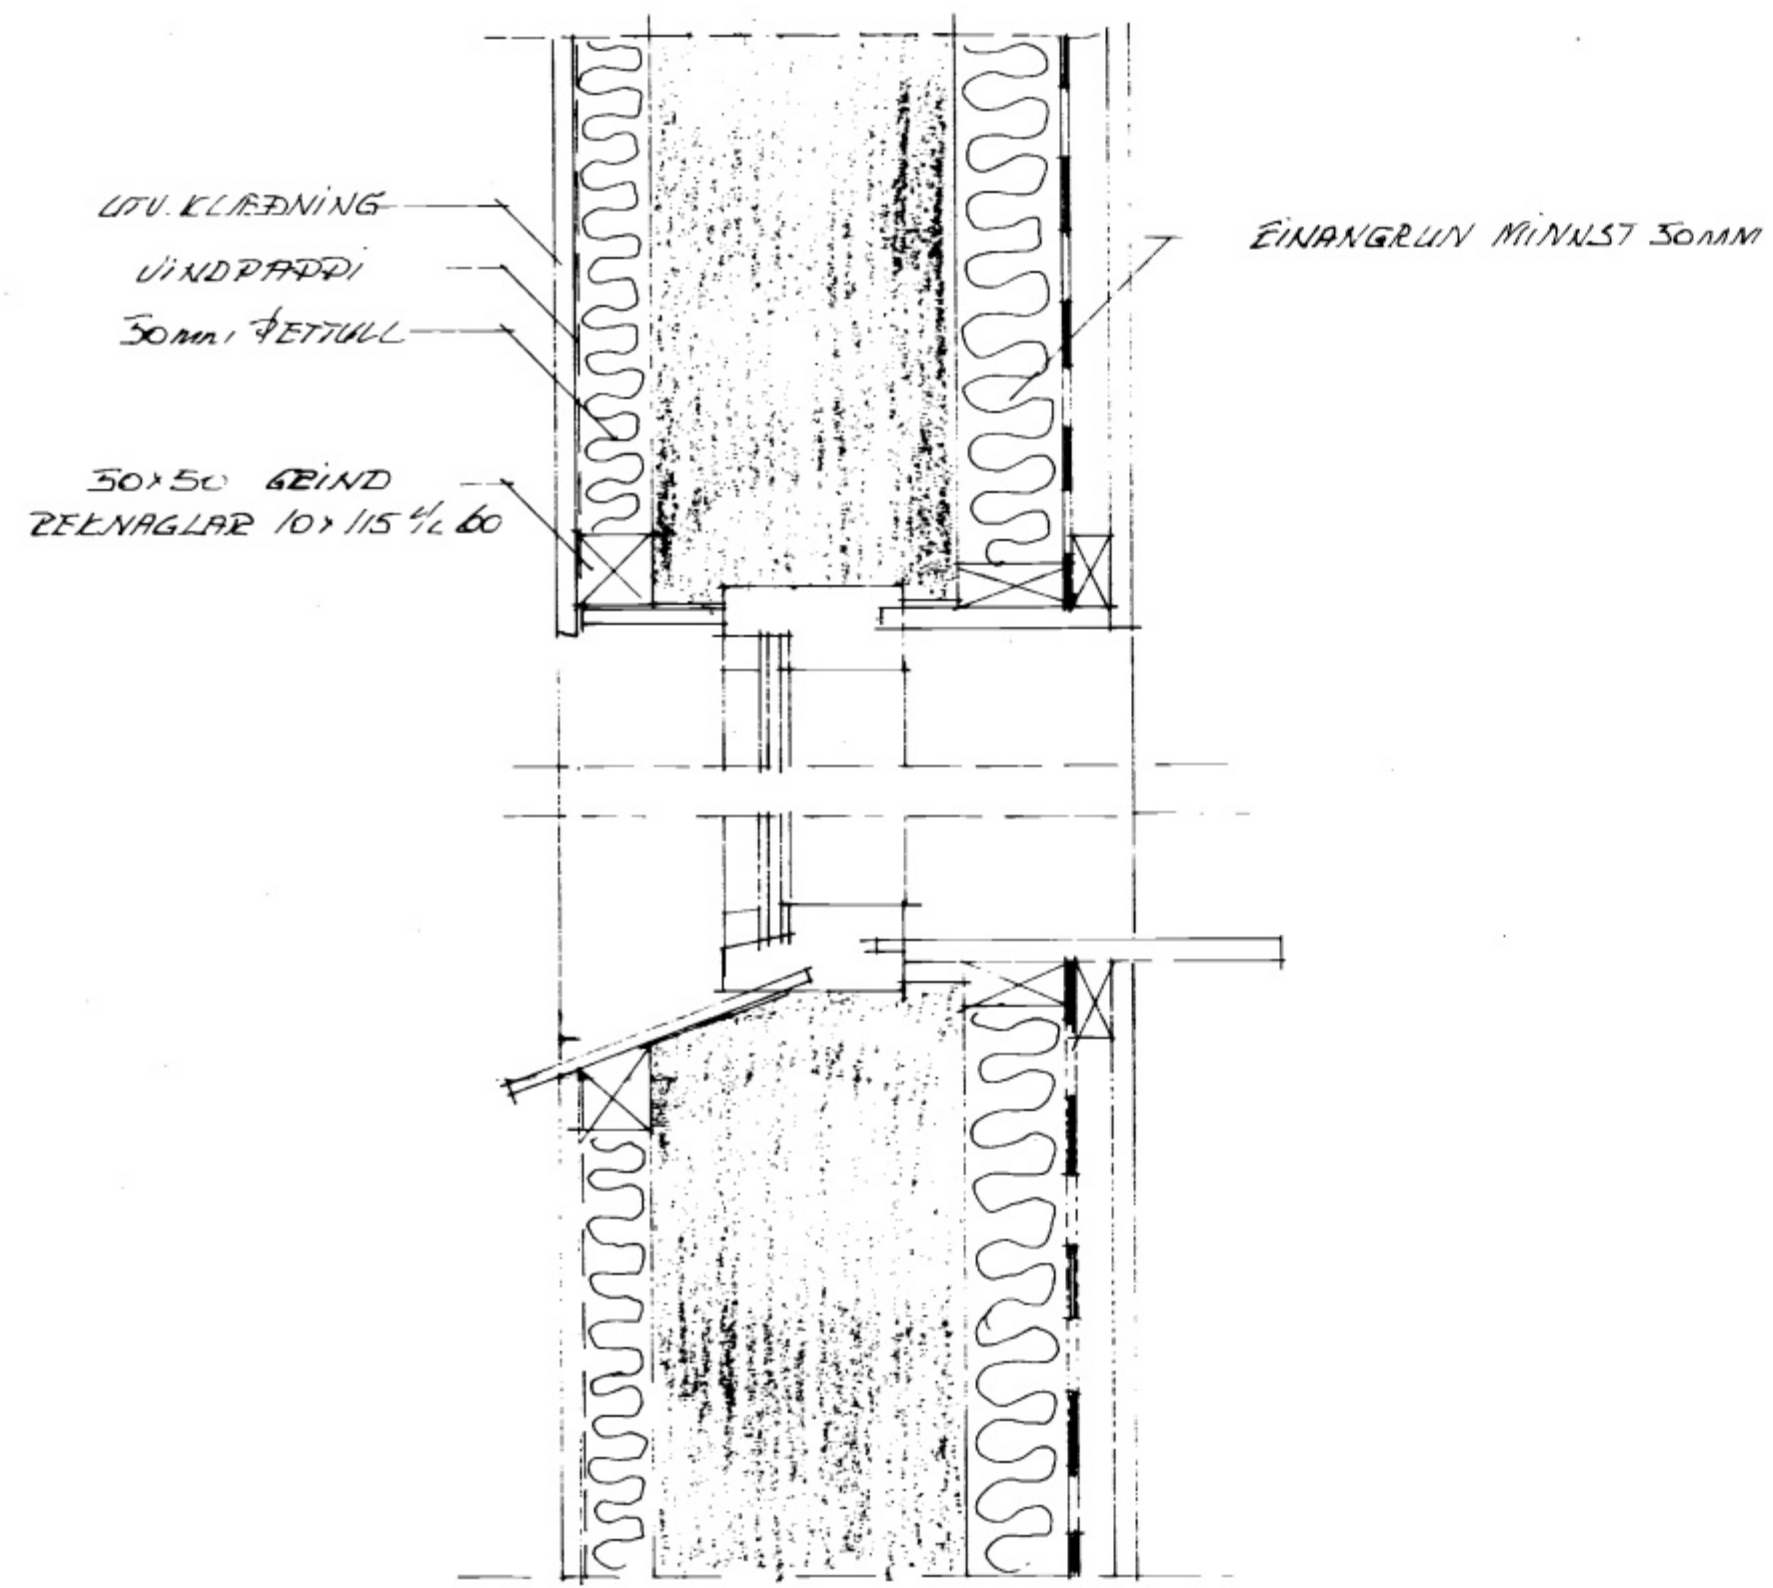

SNID I STEINVEGG

Vestmannabraut 71  
VESTURVEGUR 74 VESTMANNABEGLUM  
ENDURBYGGING HÚSSINS-VIÐBYGGING  
SNID I LITVEGGI MEL 1:5 25 95  
SIGURJÓN PÁLSSON BYGGINGAELNIFR