
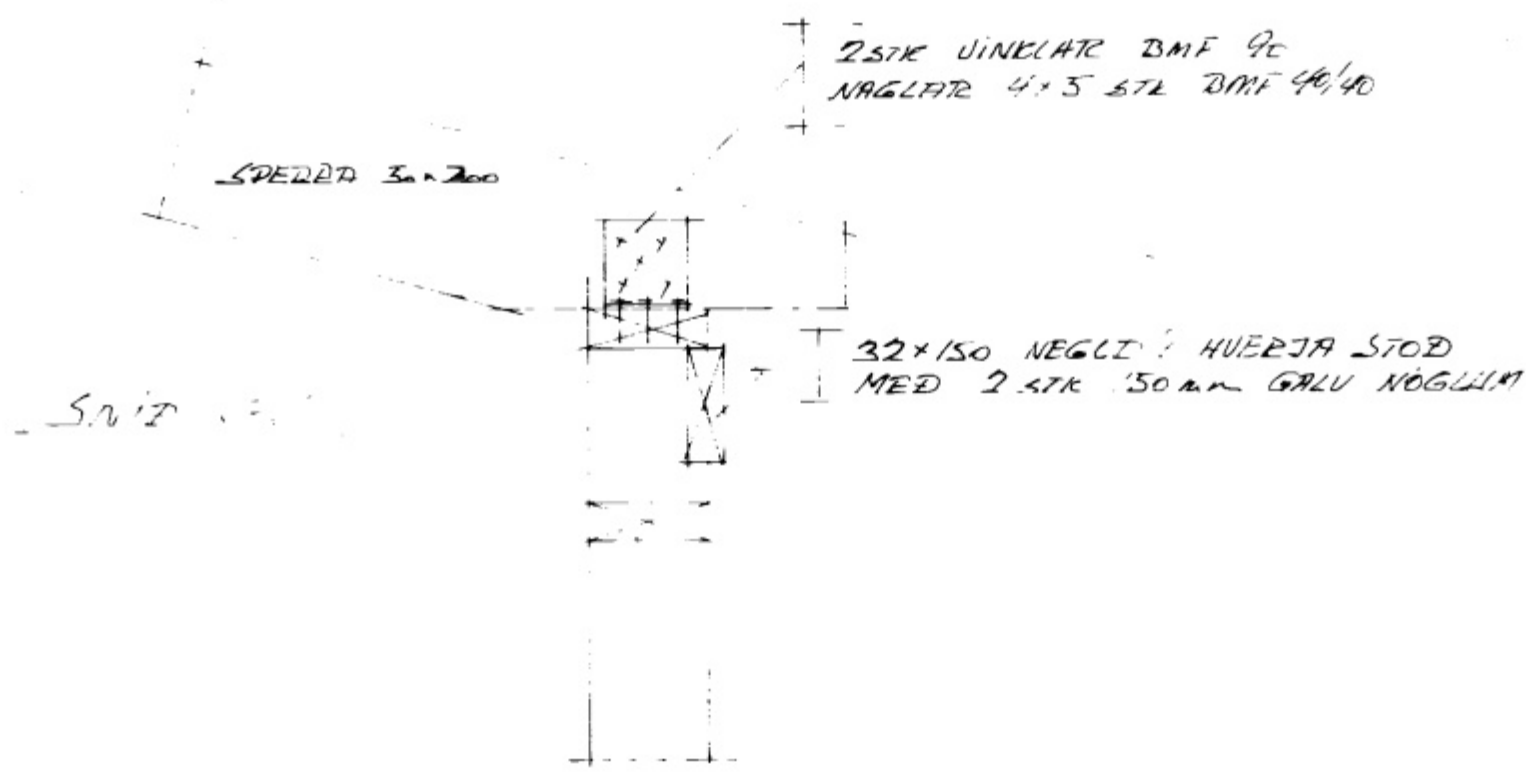
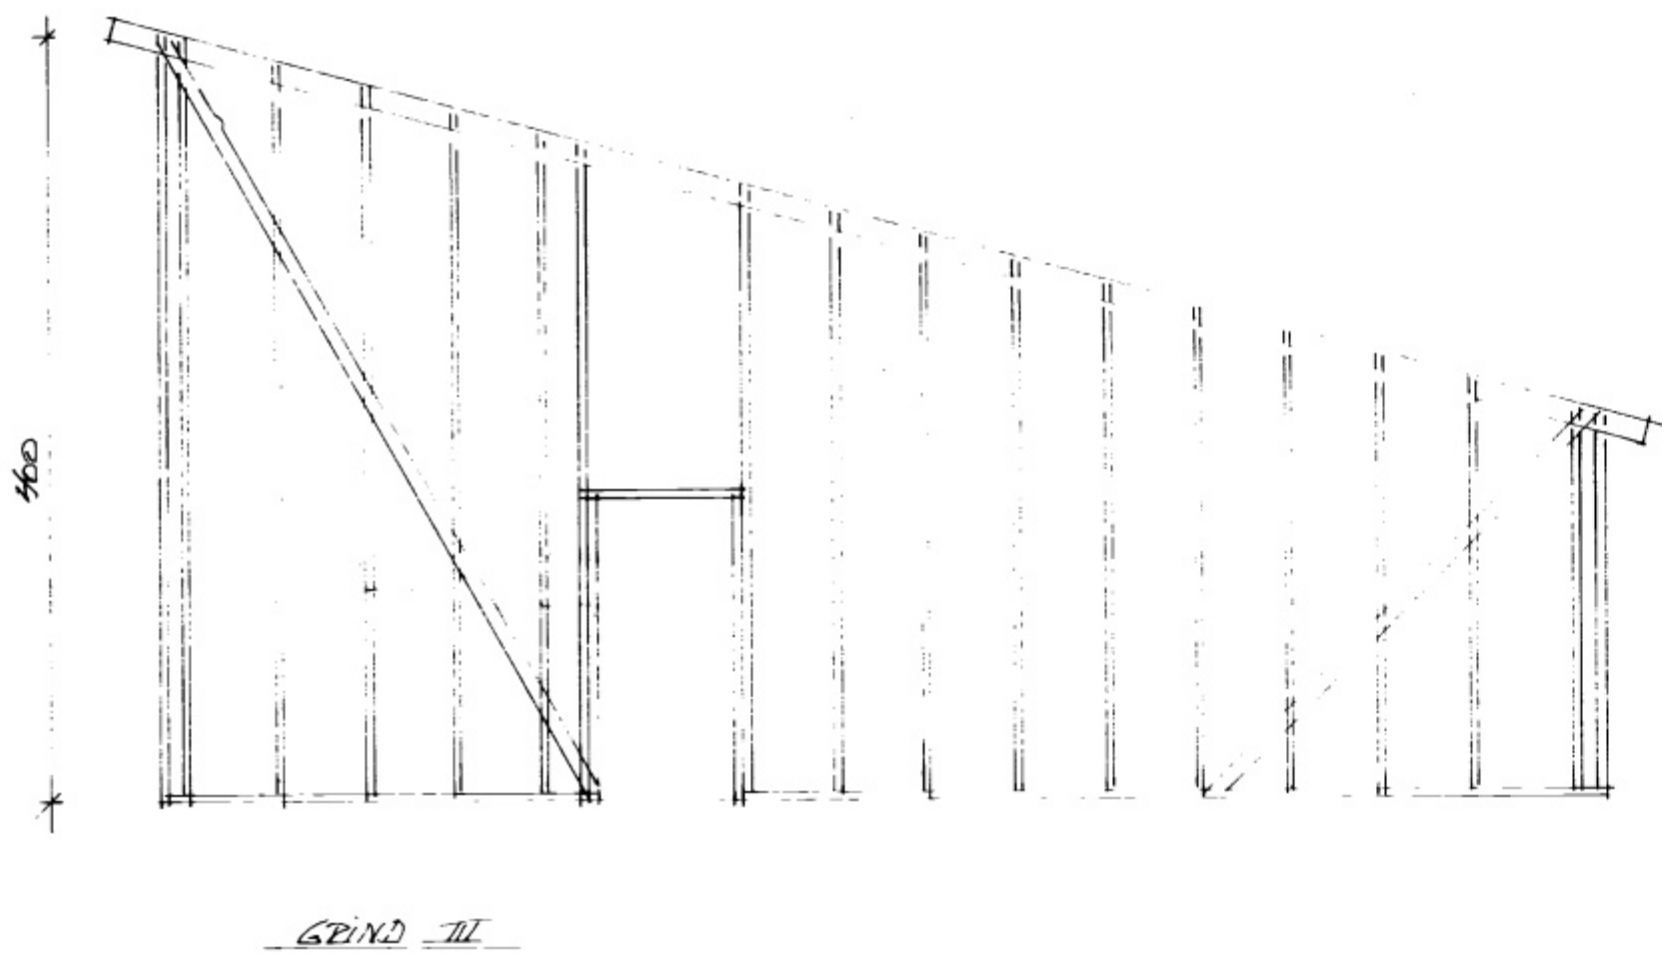
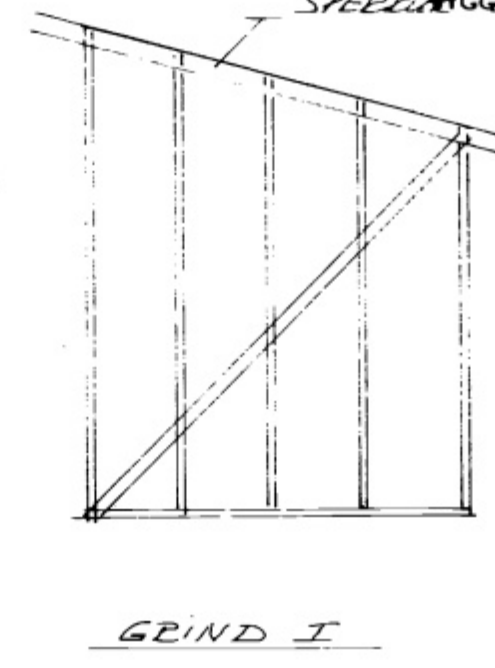
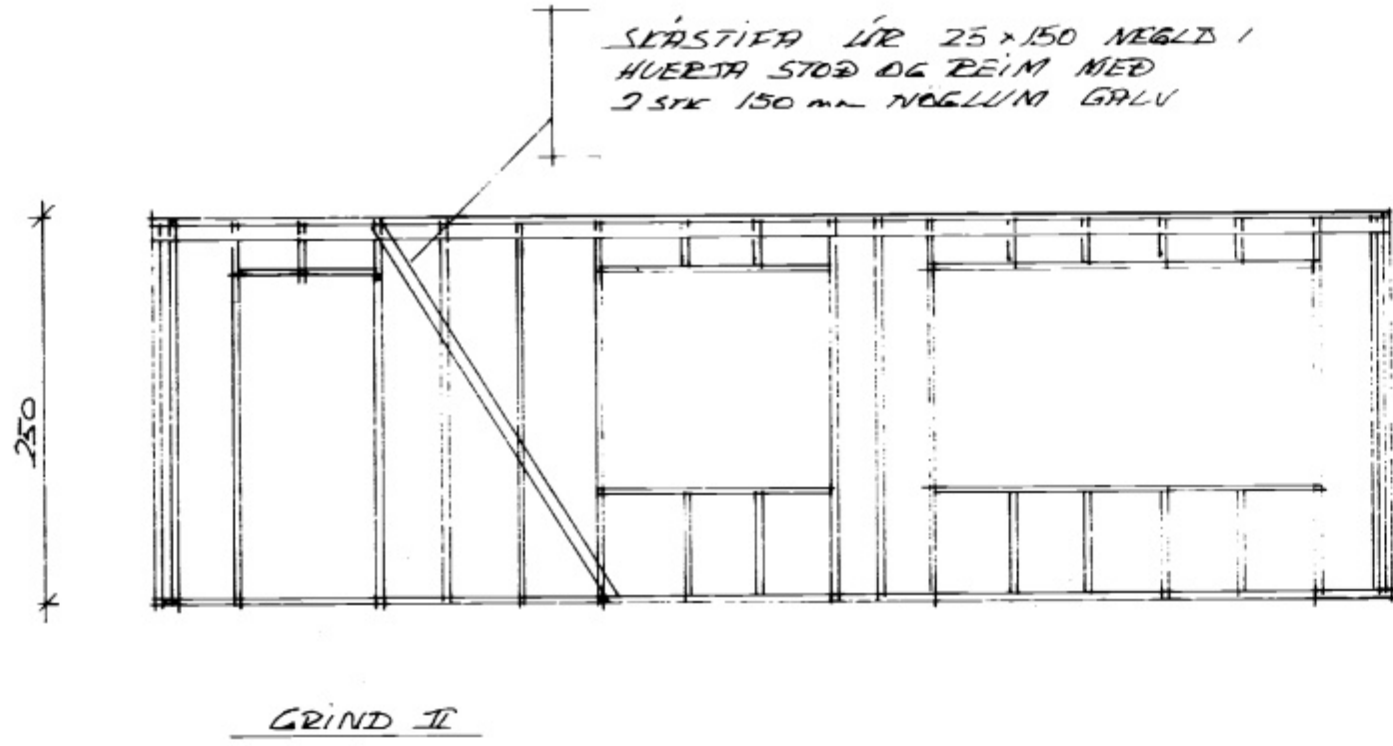


*[Handwritten signature]*

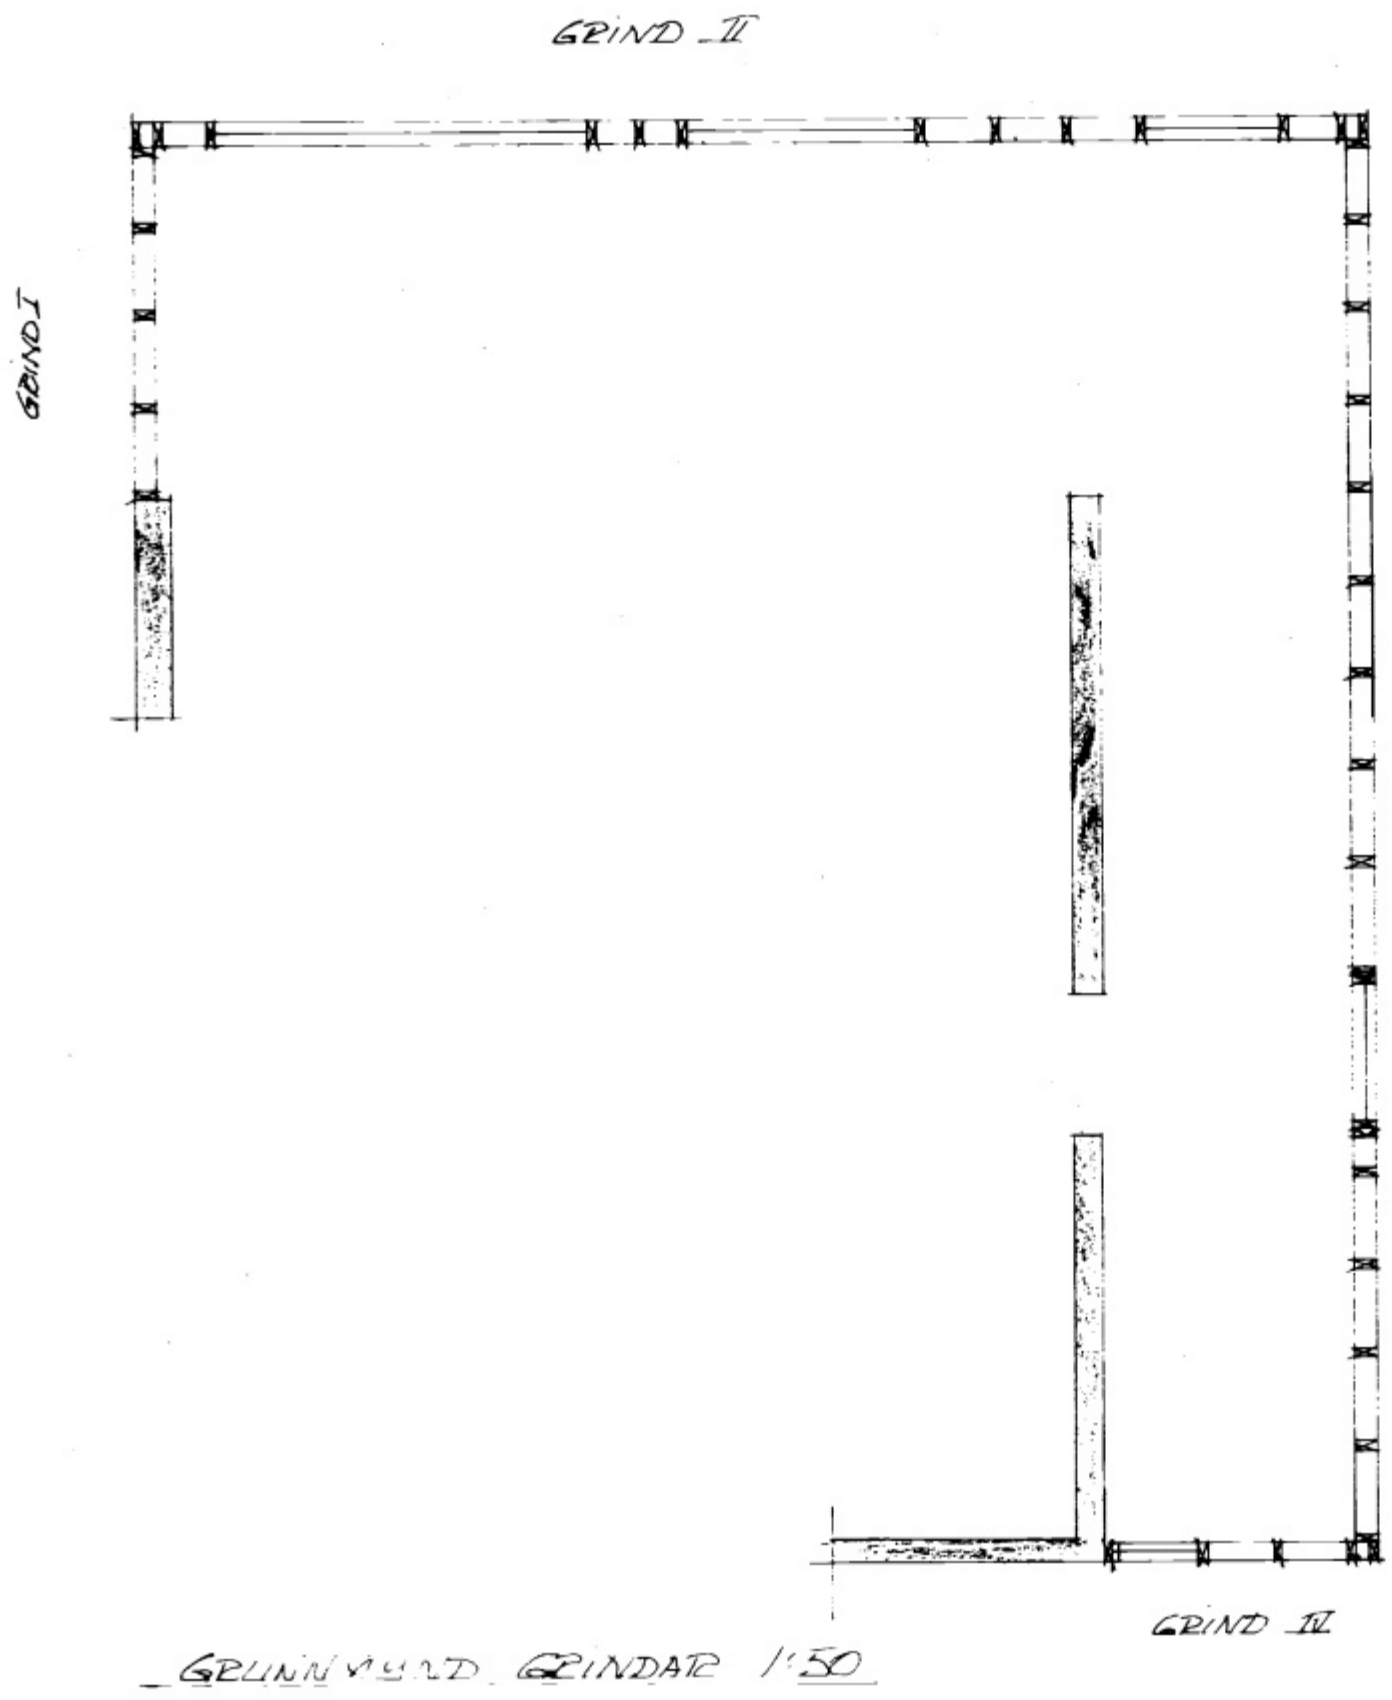

Vestmannabraut 71  
 FLOTTELIS 11 VESTMANNABRAUT 71  
 END. VESTMANNABRAUT 71  
 LITREGGJAFGRIND 71  
 MBL 1:30 1/8 NOV 95  
 SIGURDUR JONSSON