



SNID A
1:50

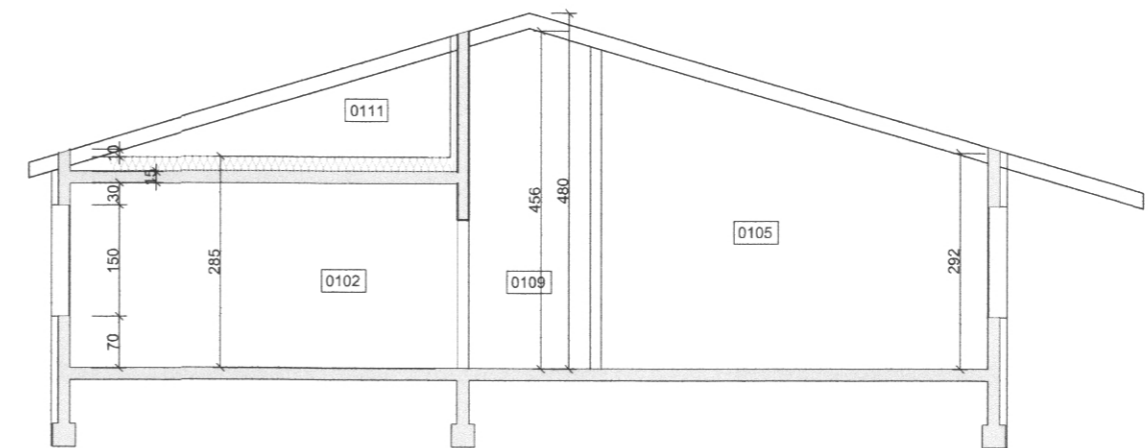

SNID B
1:50

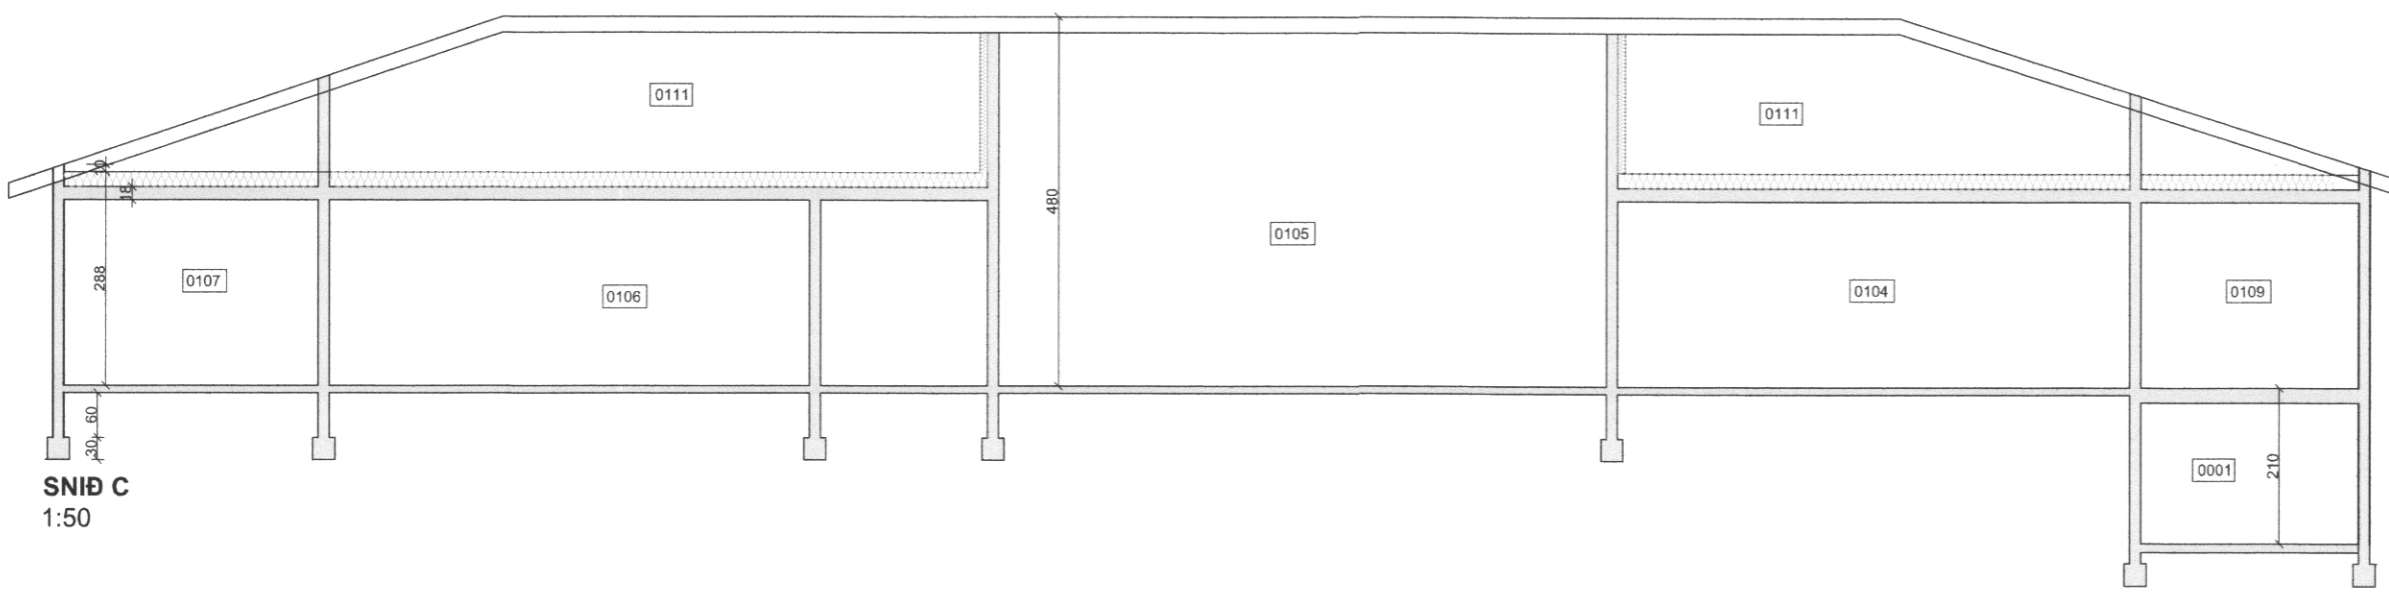

SNID C
1:50

SAMPYKKT AF BYGGINGARFULLTRÚA

3. MAR. 2022

Signature

BYGGINGARFULLTRÚINN Í VESTMANNAEYJUM

UNDIRRITUN SAMREEMINGARHÖNNUDAR

Signature

TILVÍSUN

ÚTG. DAGS SKYRINGAR TEIKN HANN RYNT SAMB.

tpz
teiknistofa

Kirkjuvegi 23 900
Vestmannaeyjum
Sími 481-2711
tpz@teiknistofa.is
www.teiknistofa.is

ÚTG. DAGS 07.01.2022	HANNAÐ BM	MÆLIKVARÐI 1.50(A1)
YFIRFARID BB	TEIKNAD BM	

SAMPYKKT: *Signature*

Vestmannabraut 58b
Vestmannaeyjum
Aðaluppráttur
Snió

VERKFANG 8817 TEIKNING 102 -