



Sigurður Bj

GRUNNMYND MKV. 1:50

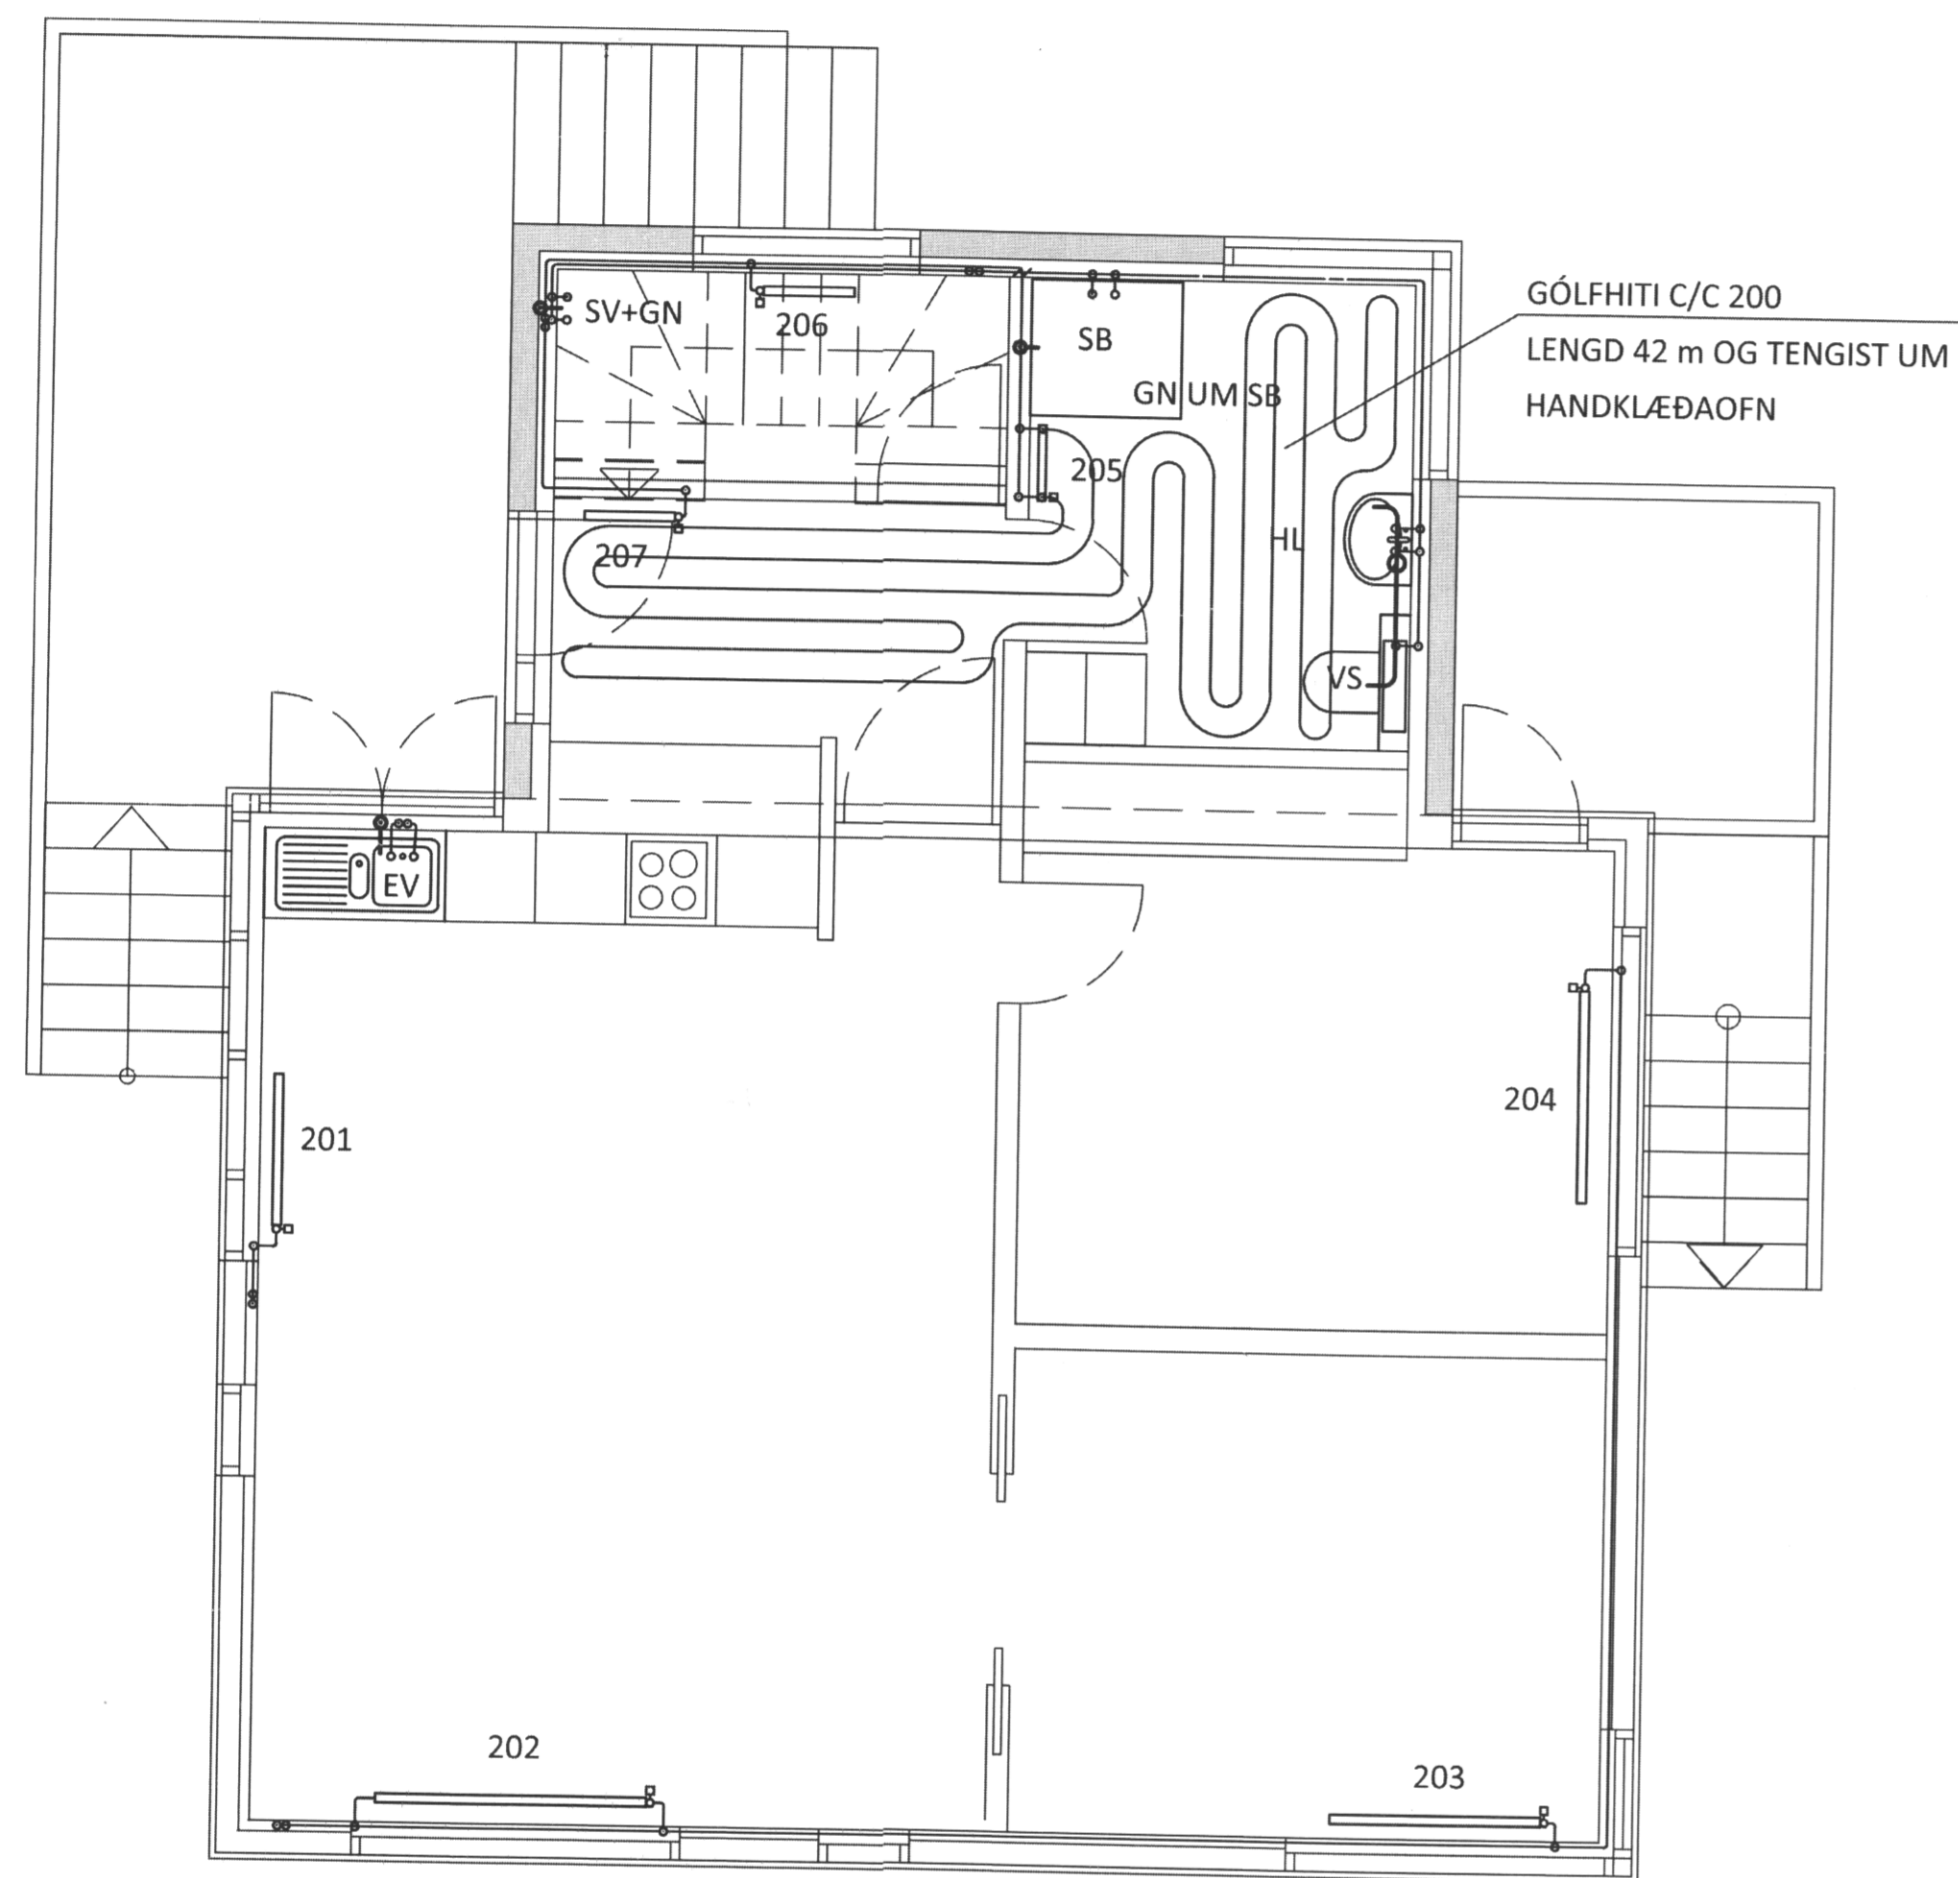

RÚMMYND MKV. 1:50

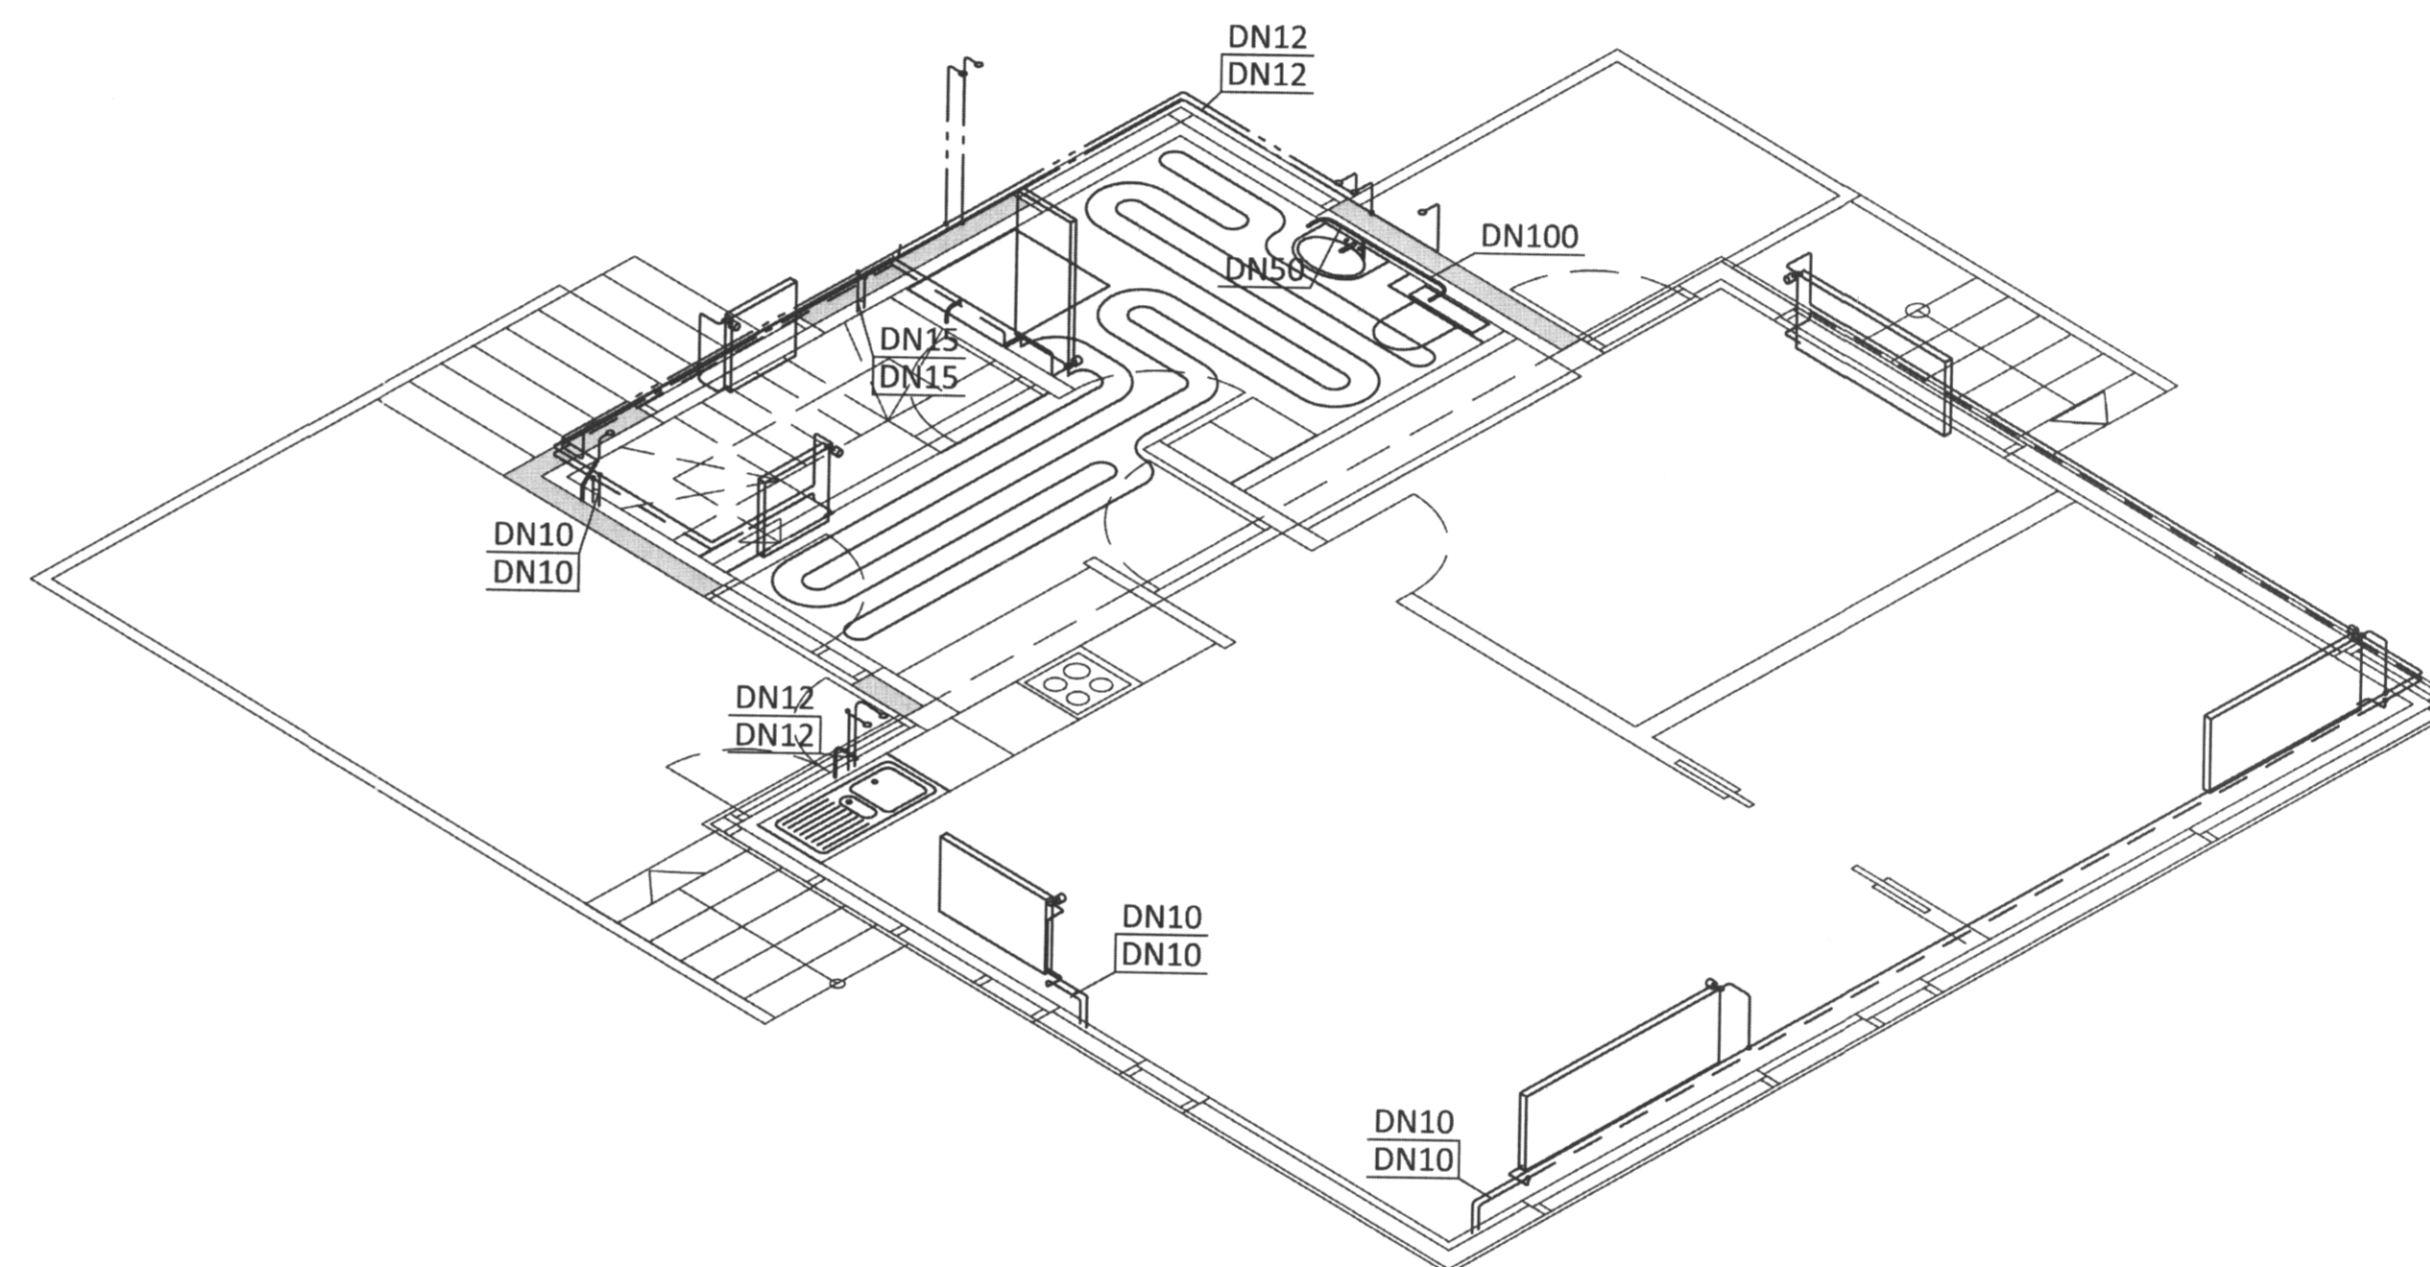

ÁRITUN ADALHÖNNUÐAR: *Guðlaug Stefánsdóttir* KT. 0707574789

ALMENNAR SKÝRINGAR SJÁ TEIKNINGU NR. -3-01

BR.	DAGS.	BREYTING	SAMP.



VESTMANNABRAUT 60 ÍBÚÐARHÚS
 VESTMANNAEYJAR
 HITA- OG PRIFAKERFI
 2. HÆÐ
 GRUNN- OG RÚMMYND

SAMPYKKT:		KT.	
HÖNNUÐUR	YFIRFARID	DAGS. ÚTG.	DAGS. BREYT.
DAG thor@ferill.is	ITB	15.07.13	
MKV. 1:50	VERKNR. 13094	TEIKN. NR. 3-201	BREYT.