




SARBYKKT / SYGIL  
 19.9.88  
 STYGGIARULLTÖÐUR ETTA WNAEYJAN  
 Valbjörg Þorvaldsson

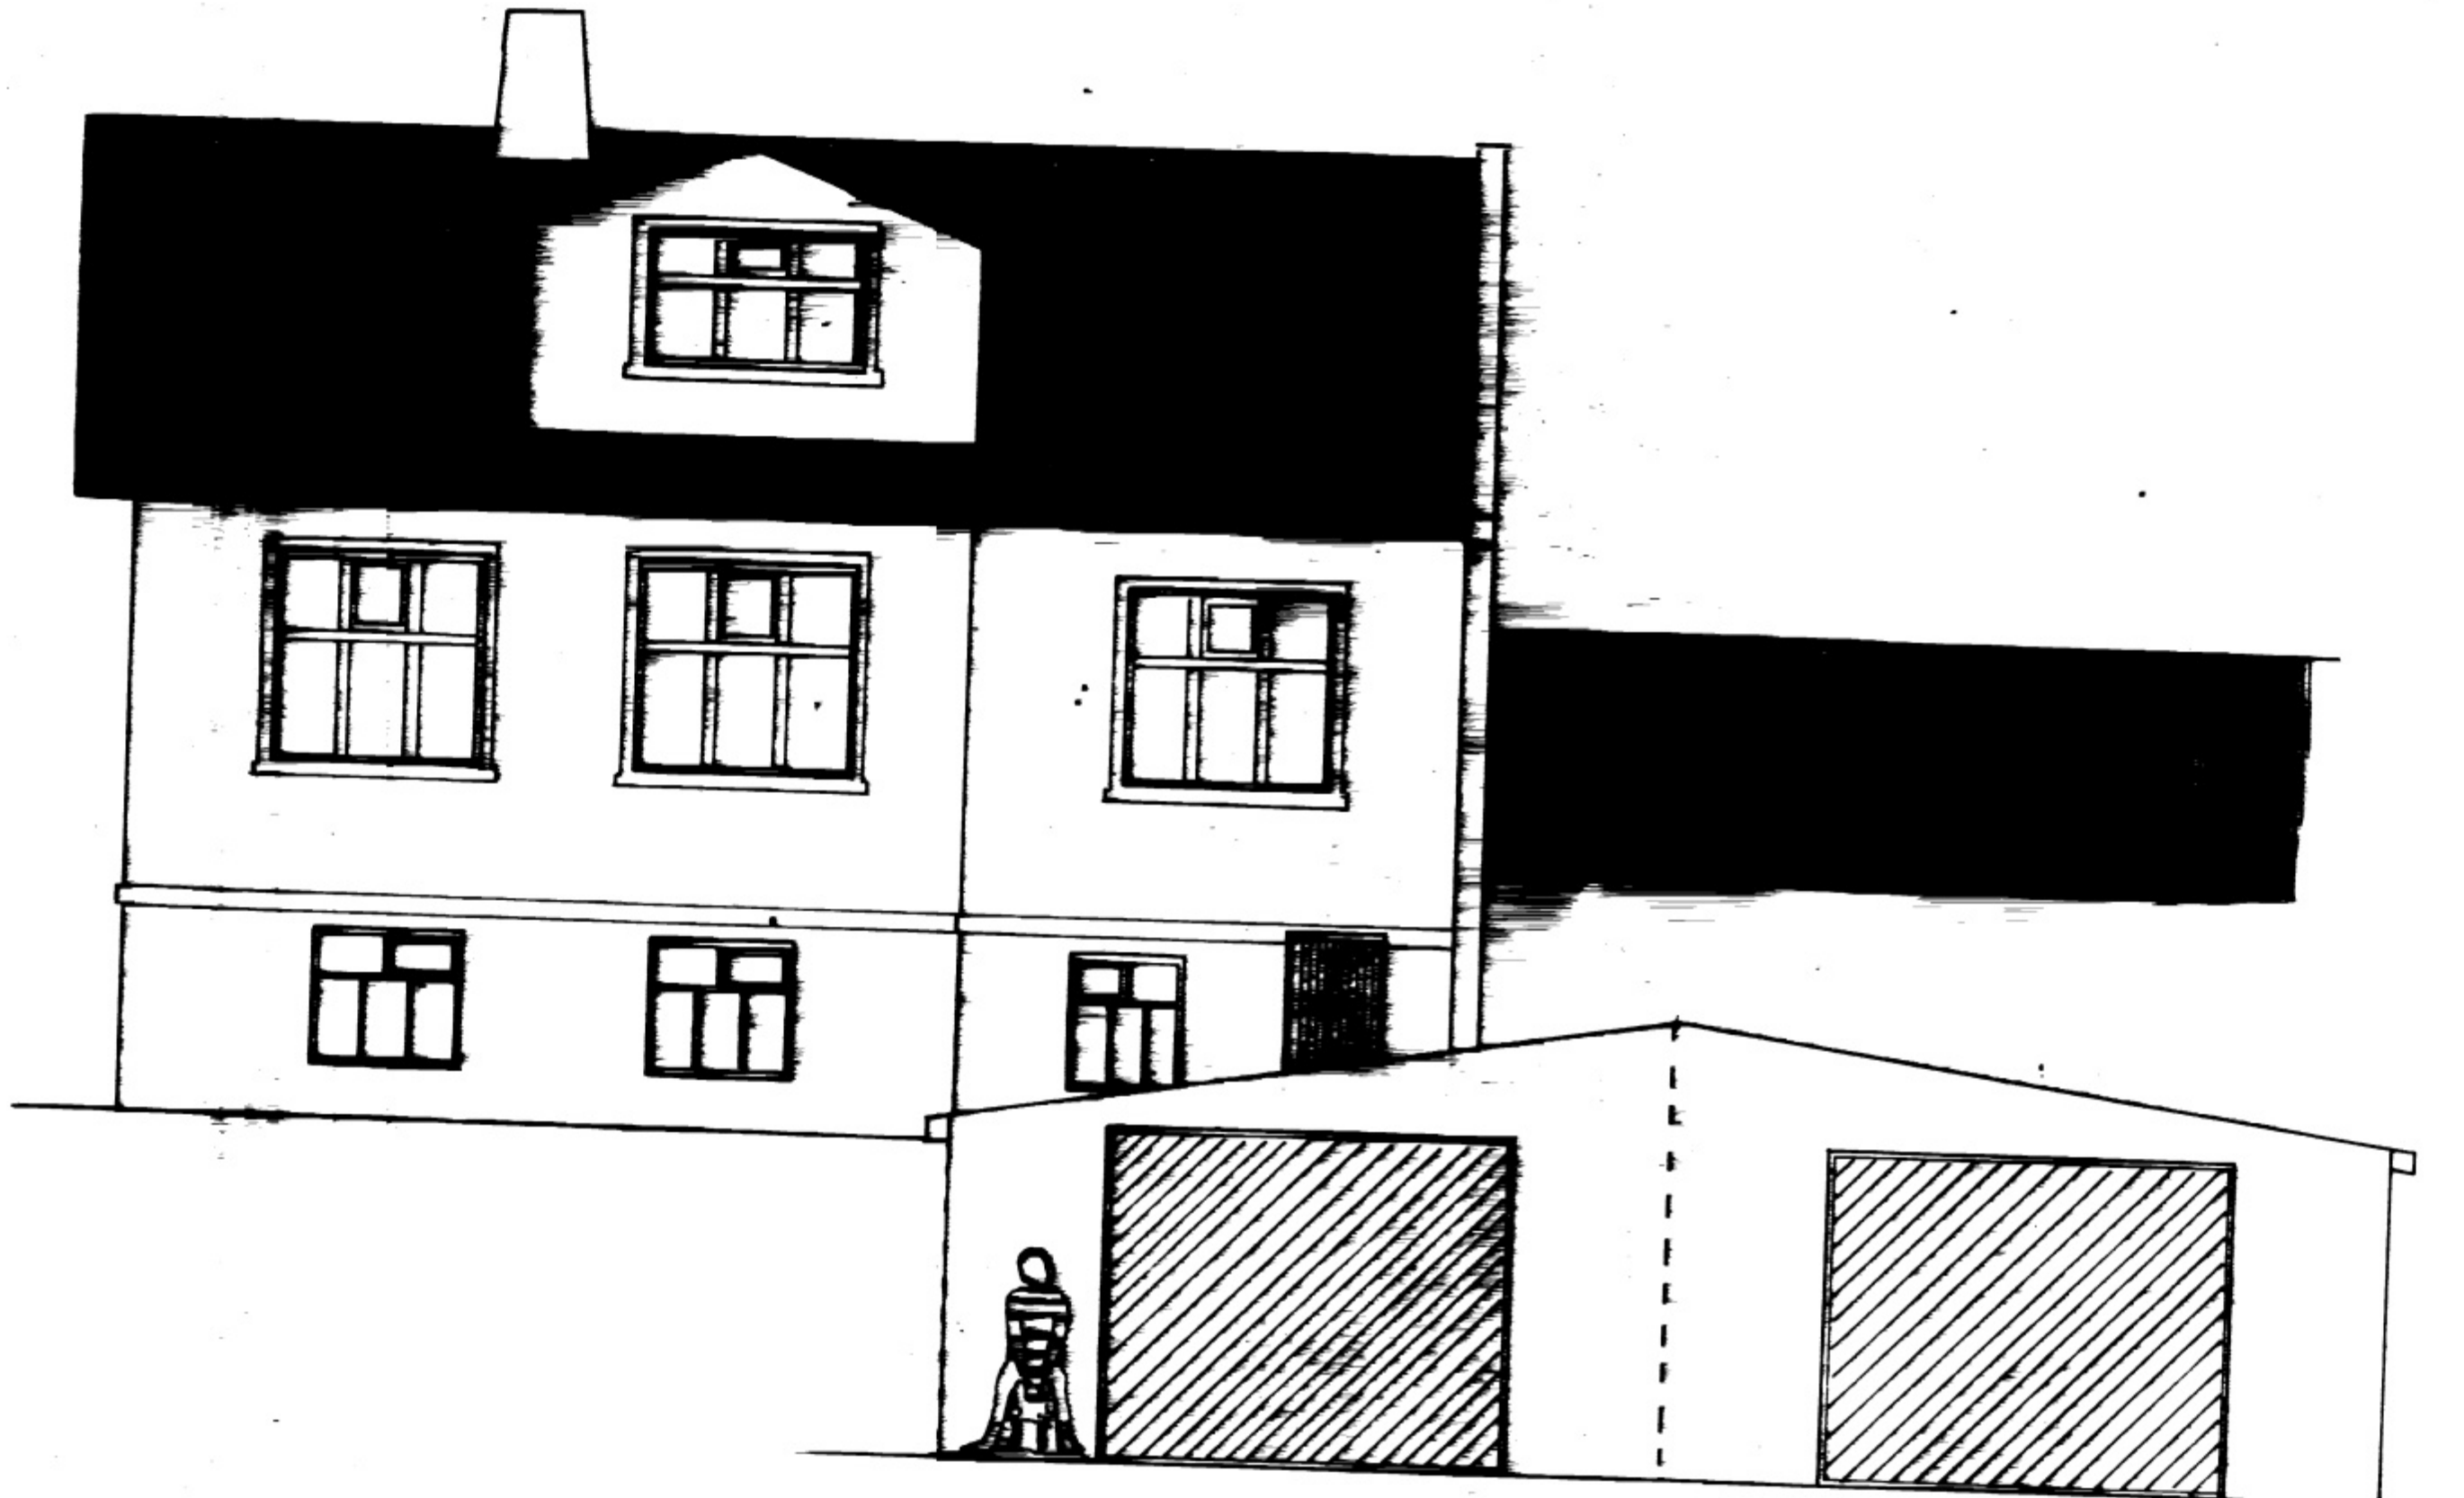

SVÖÐUR

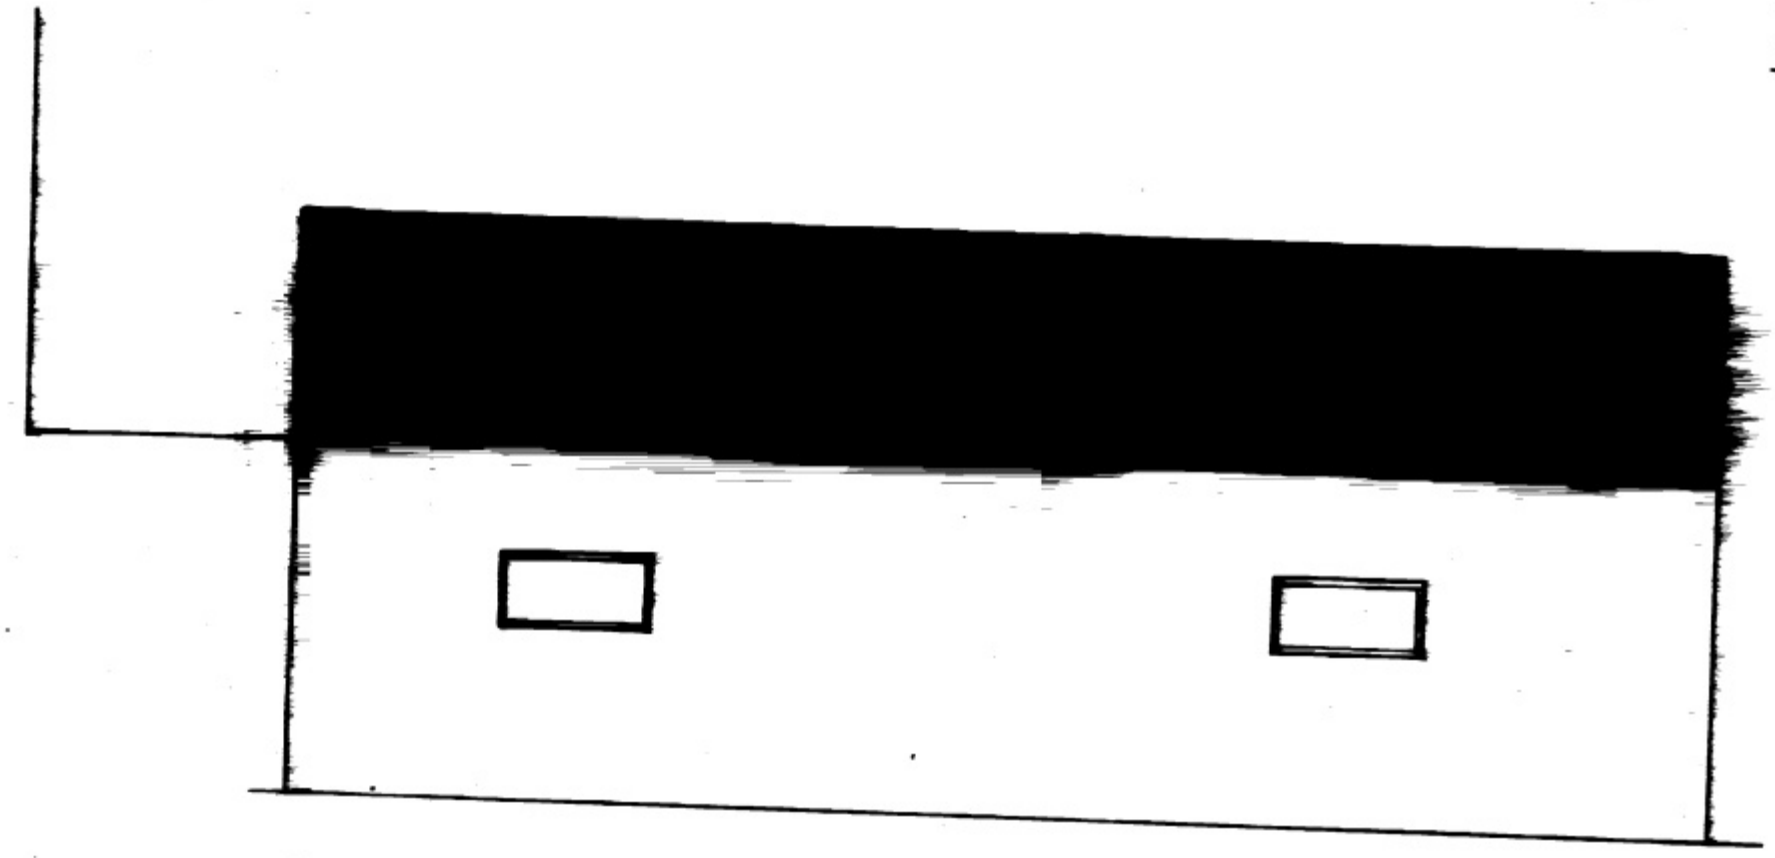

VÆSTUK

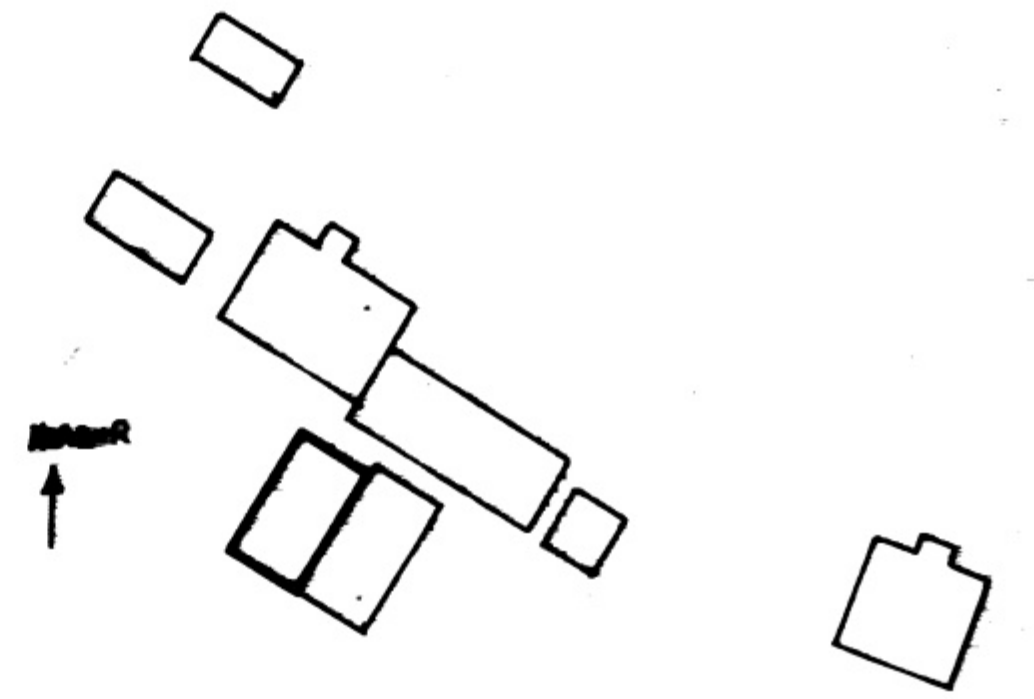

AFSTÖÐUMYND M.M. 1:500

VERKFRÁ VESPAK	DRÖMLINGARFRÁ TÆLINGARFRÁ	DRÖM N. 10
DTLIT		DRÖM 1:500
Valbjörg Þorvaldsson		DRÖM 1:500 AF 2